


Coach House GF

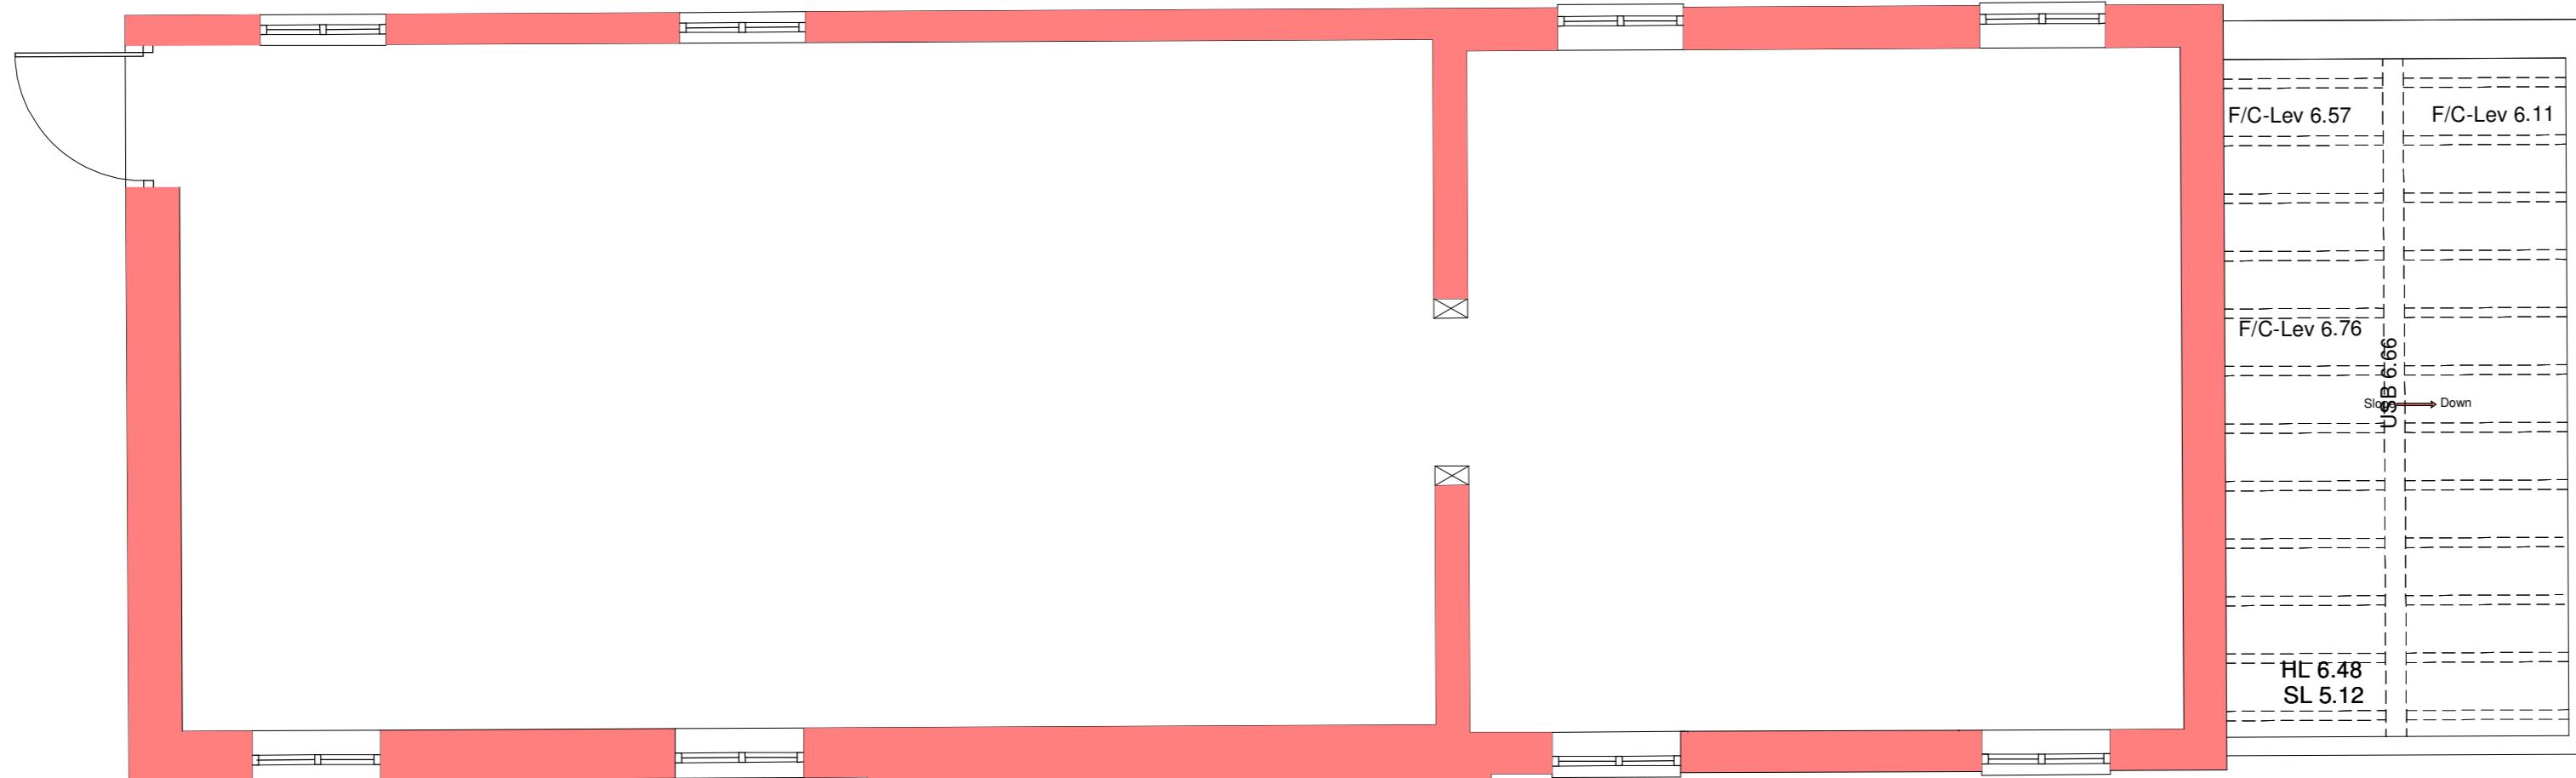

Coach House FF

DO NOT SCALE

CONTRACT DETAILS
Proposed Refurbishment Of Seas End Hall.
Moulton Seas End Spalding PE12 6LB
For Mr M Jarrett

DRAWING TITLE
Existing Floor Plans
Coach House

SCALE 1:50			
DATE JUN 2025		DRAWN BY S.Andrews	
JOB NO.	PLOT NO.	Sheet No.	REV
COACH/01			

1:50 0 2
Tele No. 07713003441
E-mail:-shayne@designandarchitectureltd.co.uk

ShayneAndrews@DesignAndArchitectureLtd.co.uk
Registered address: 10a High Street, Market Deeping, PE6 8EB