


# Coach House FF

Break through wall  
and fit new lintel To  
Suit Wall Thickness.  
Fit New Window to  
Match existing

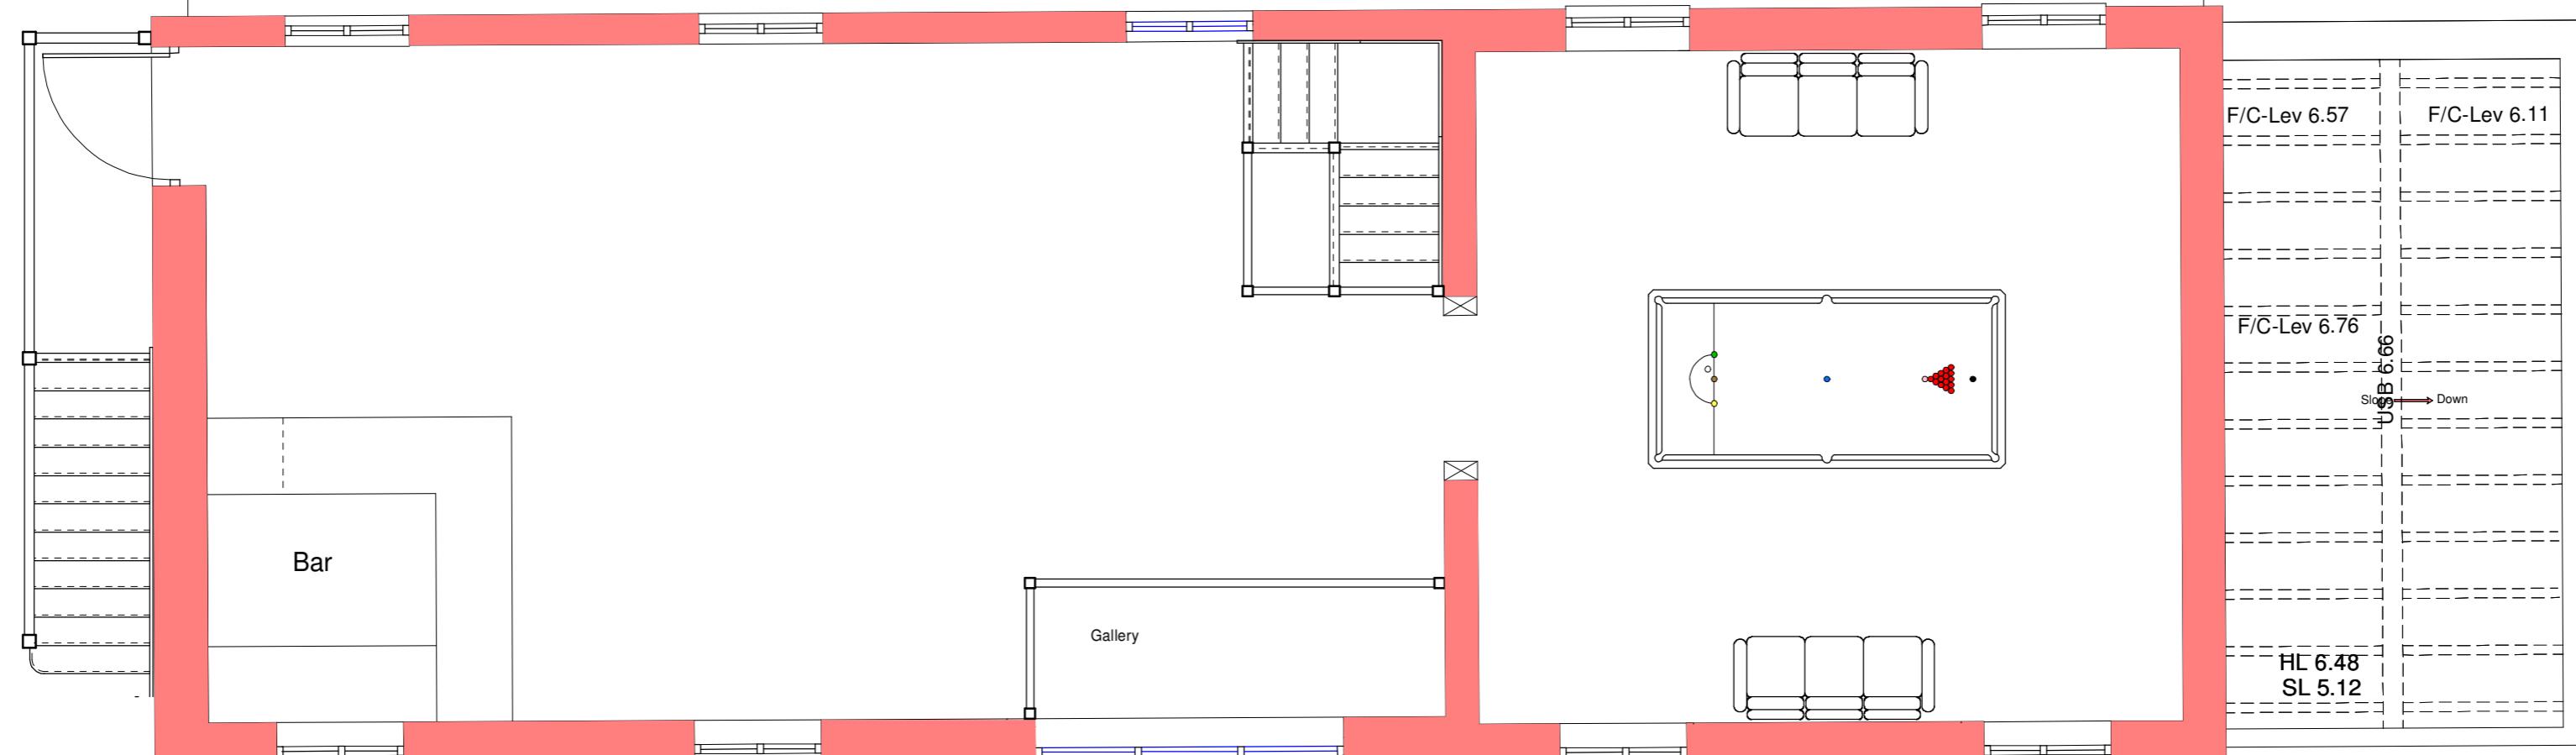

Break through wall  
and fit new lintel To  
Suit Wall Thickness.  
Fit New Arched top Window  
width to match door below.

DO NOT SCALE

## CONTRACT DETAILS

## Proposed Refurbishment Of Seas End Hall Moulton Seas End. Spalding. PE12 6LB

For Mr M Jarrett

DRAWING TITLE

## Proposed First Floor Plan Coach House

SCALE 1:50

DATE JUN 2025

JOB NO.	PLOT NO.	SHEET NO.	R
		PP/CH/02	

A horizontal number line with tick marks at 0 and 2. A red bar is drawn from 0 to 1.5.

Tele No. 07713003441  
E-mail:-shayne@designandarchitectureltd.co.uk

ShayneAndrews@DesignAndArchitectureLtd.co.uk

Registered address: 10a High Street, Market Deeping, PE6 8EB