


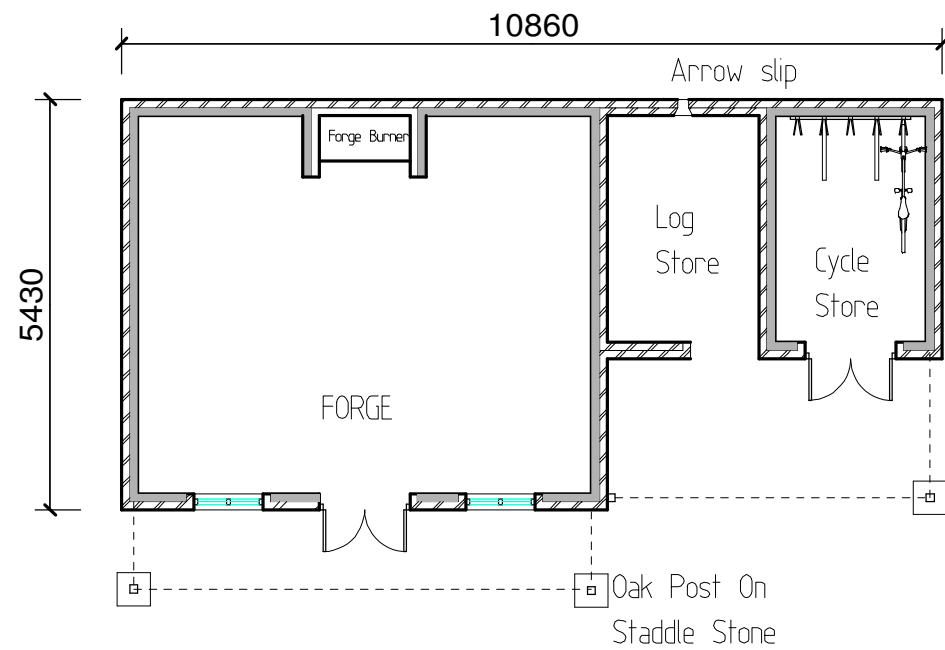

FLOOR PLAN




SIDE ELEVATION

SIDE ELEVATION



FRONT ELEVATION

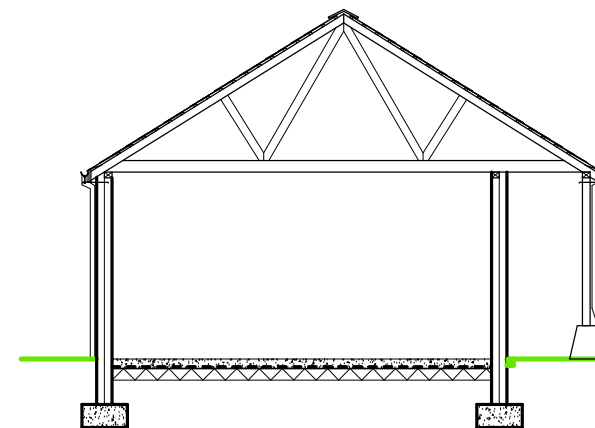

SECTION A-A



Steaddle stone + Oak Post



REAR ELEVATION



Typical GRP Louvered Clock Tower

CONTRACT DETAILS
Proposed Refurbishment Of Seas End Hall
Moulton Seas End Spalding, PE12 6LB
For Mr. M. Jannett

DRAWING TITLE
Proposed Plans & Elevations to
Forge/Log Store And Cycle
Store

SCALE 1:50
DATE JUN 2025 DRAWN BY S.Andrews

JOB NO.	PLOT NO.	SHEET NO.	REV
		PP/FLC/04	A

1:100 0 4
Tele No. 07713003441
E-mail: shayne@designandarchitectureltd.co.uk

ShayneAndrews@DesignAndArchitectureLtd.co.uk
Registered address: 10a High Street, Market Deeping, PE9 6EB