




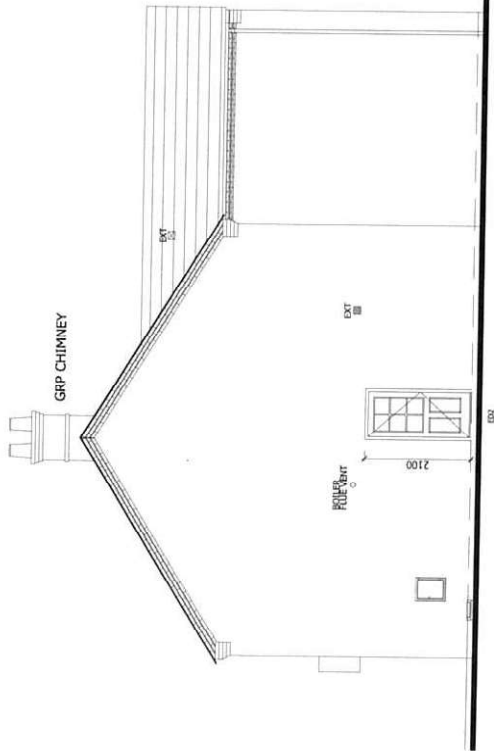


SIDE ELEVATION

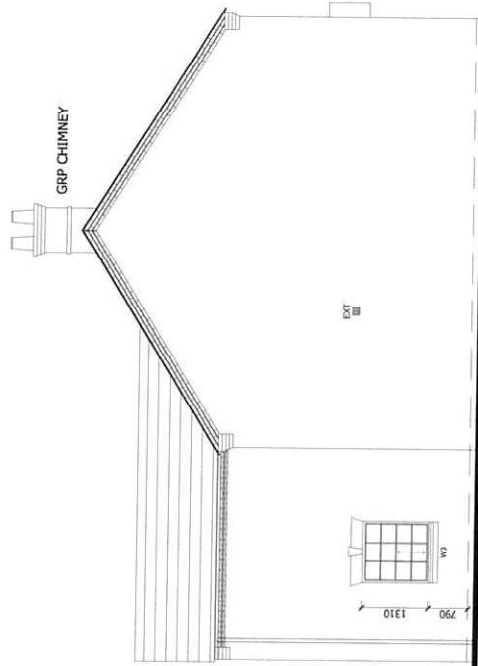


SIDE ELEVATION

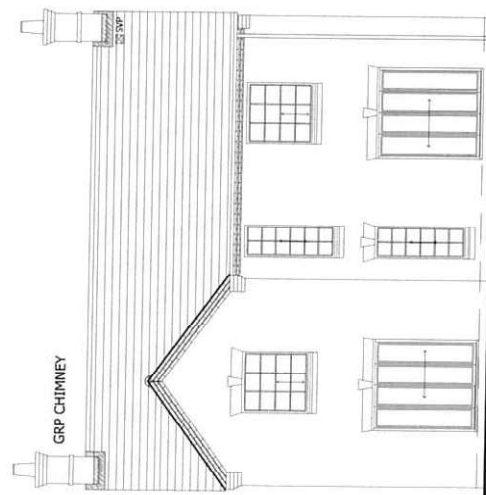

REAR ELEVATION

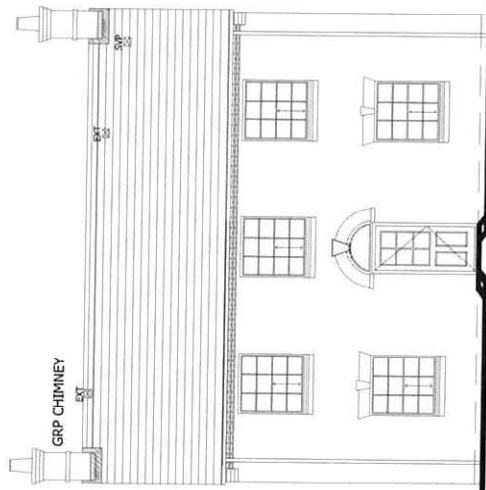

FRONT ELEVATION

 

Rev.	Date	Description

PROJECT: L158/PLOT 2/06 - SHIVEAN GATE

DATE: 14/07/16



Project: MOULTON - SHIVEAN GATE

Plot 2 Design Sheet Elevations

Scale: 1:100 @ A3

Drawn: DL

Checked: 18

Approved: 18