



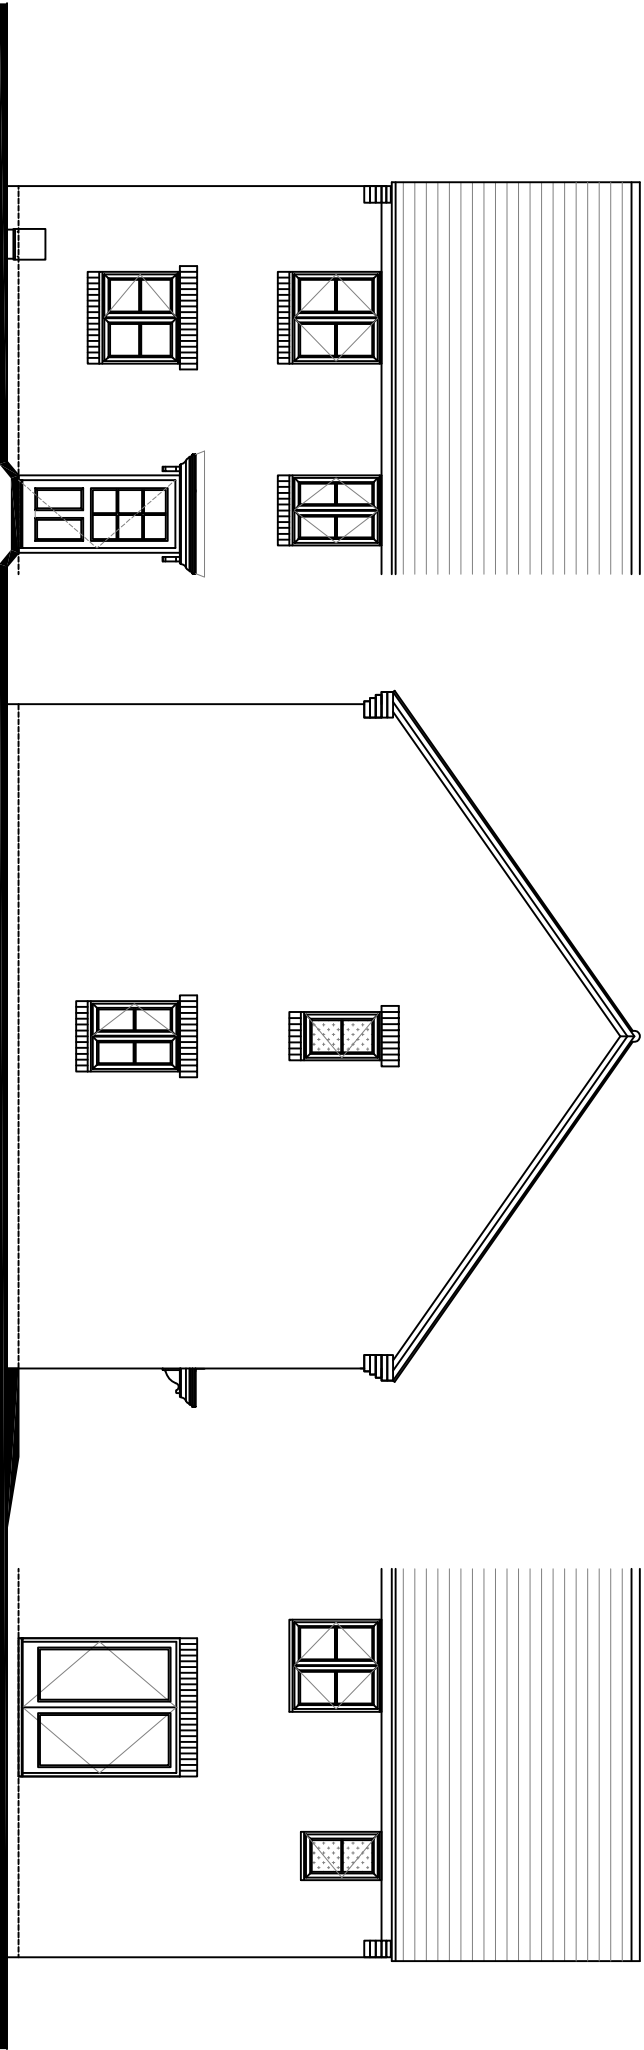


FRONT ELEVATION

SIDE ELEVATION


REAR ELEVATION

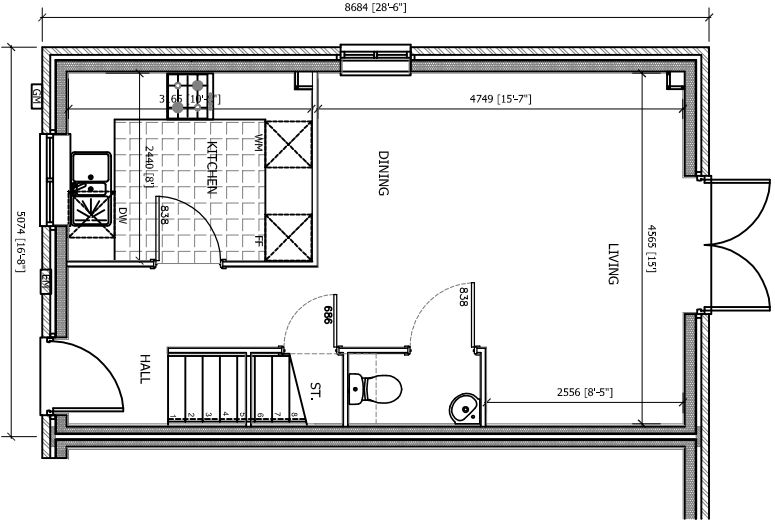

GROUND FLOOR PLAN

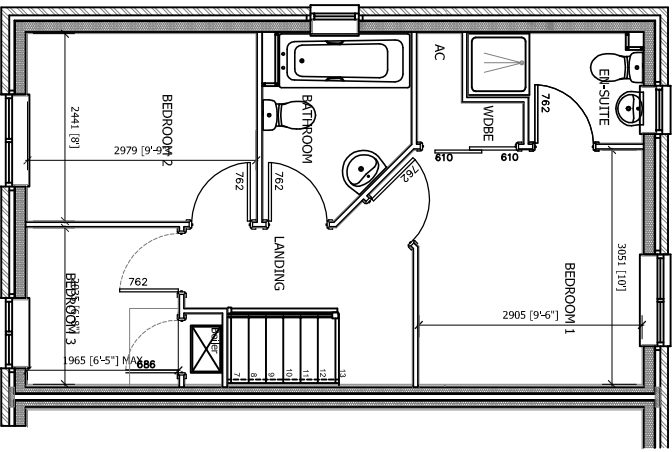

FIRST FLOOR PLAN

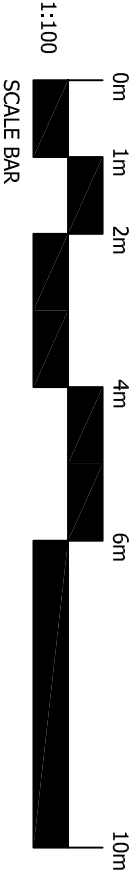

FLOOR AREAS

GROSS		
GROUND FLOOR	37.1m²	399.3ft²
FIRST FLOOR	37.1m²	399.3ft²
TOTAL	74.2m²	798.6ft²

Larkfleet Homes

Larkfleet Homes, Filton Way
Bristol, Gloucestershire
BS57 7YU
Tel: 01778 391550 Fax: 01778 391579
Email: enquiries@larkfleet.co.uk
LARKFLEET HOMES IS A TRADING DIVISION OF LARKFLEET LIMITED

Project
GROUP HOUSETYPES
2014 Range

Drawing Title
2328 - HOUSE TYPE - ASCOT
DESIGN SHEET

Scale	Date	Drawn	Approved
1:100 @ A3	13.06.18	DEM	
Drawing No	L00/2328/DS		
			Rev.

Rev.	Date	Description

NOTE: ALL DIMENSIONS, MATERIALS AND WORKMANSHIP IN ACCORDANCE WITH BRICK STANDARDS AND BUILDING REGULATIONS.
DO NOT SCALE FROM THIS DRAWING. ALL DIMENSIONS TO BE VERIFIED WITH THE TECHNICAL OFFICE.

CONTRACT SIZE 100mm - THIS PRINT MAY BE REDUCED