





FRONT ELEVATION

SIDE ELEVATION

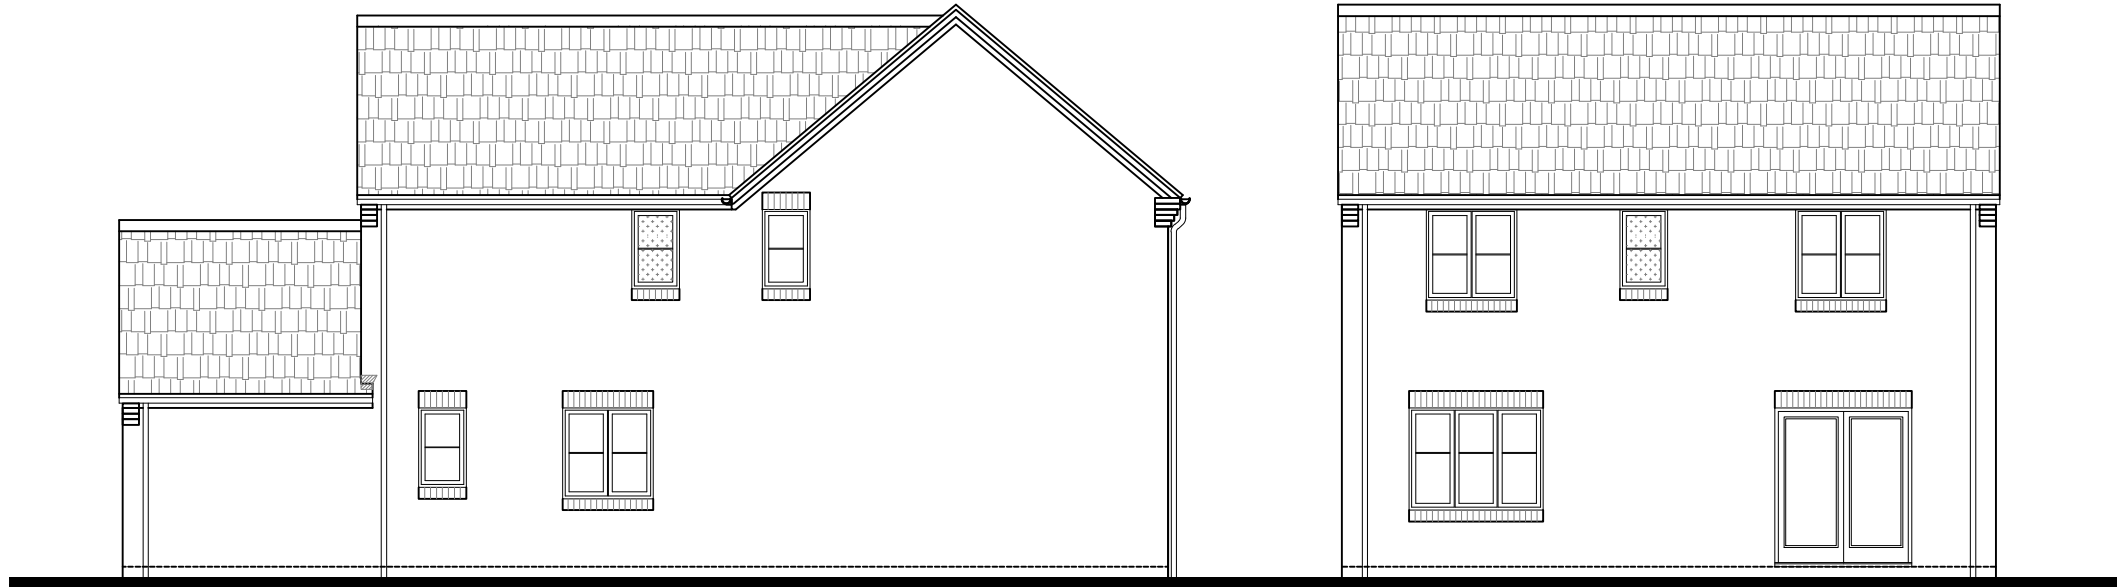


REAR ELEVATION

SIDE ELEVATION

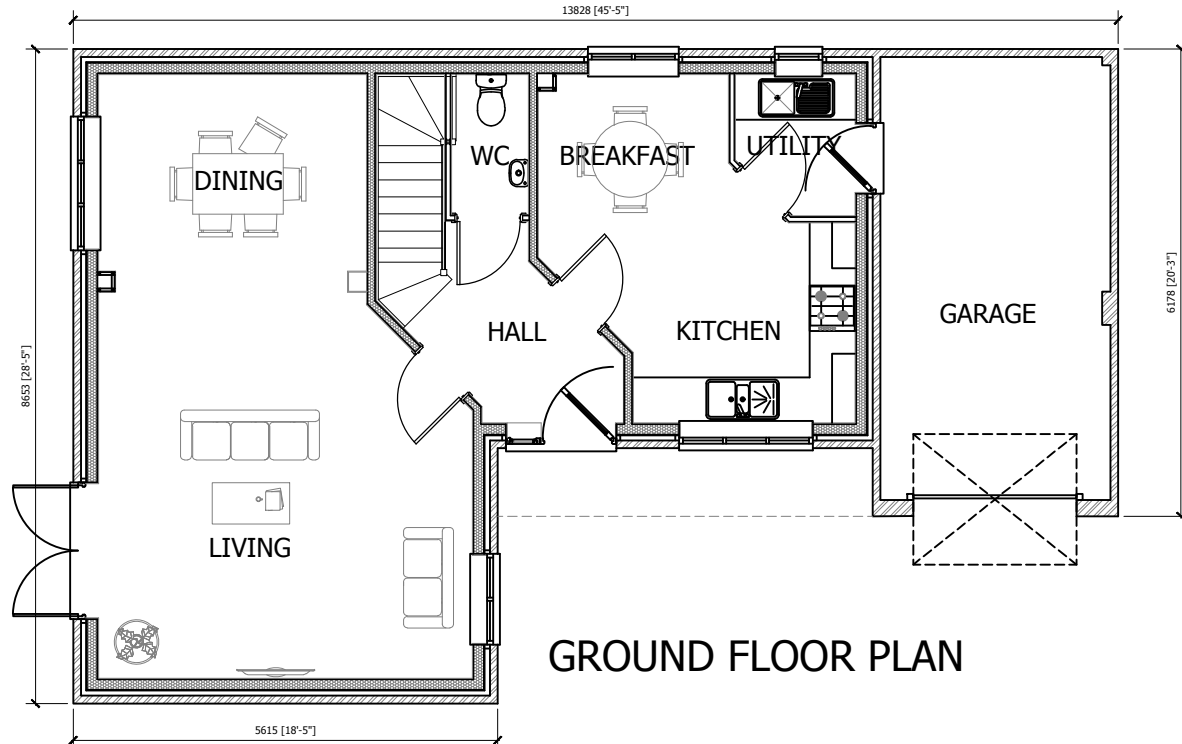

GROUND FLOOR PLAN

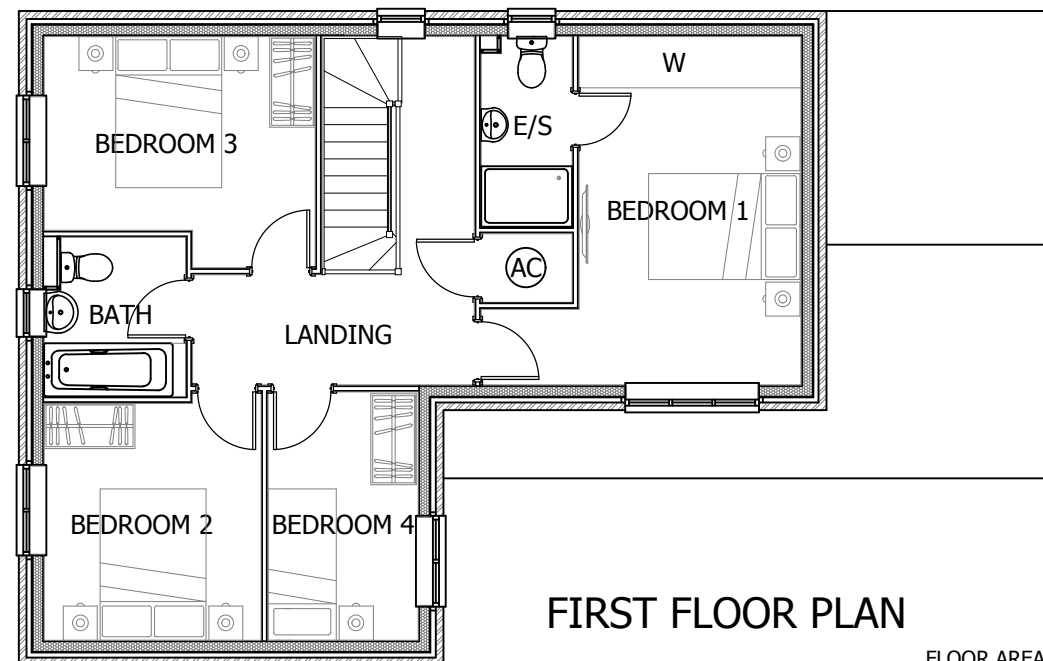

FIRST FLOOR PLAN

FLOOR AREA 127m² 1367sqft

Rev.	Date	Description

ORIGINAL SIZE 1200MM - THIS PRINT MAY BE REDUCED

NOTE: ALL DIMENSIONS, MATERIALS AND WORKMANSHIP IN ACCORDANCE WITH NHC STANDARDS AND BUILDING REGULATIONS. DO NOT SCALE FROM THIS DRAWING. ALL DIMENSIONS TO BE VERIFIED WITH THE TECHNICAL OFFICE.



Larkfleet House Falcon Way
Bourne Lincolnshire
PE10 0FF
Tel: 01778 391550 Fax: 01778 391579
Email: enquiries@larkfleethomes.co.uk
LARKFLEET HOMES is a trading name of LARKFLEET LIMITED

Project
-

Drawing Title
**2435 HOUSE TYPE
DESIGN SHEET**

Scale	Date	Drawn	Approved
1:100 @ A3	11.01.17	ORC	

Drawing No	Rev.
2435/L00/DS	-