




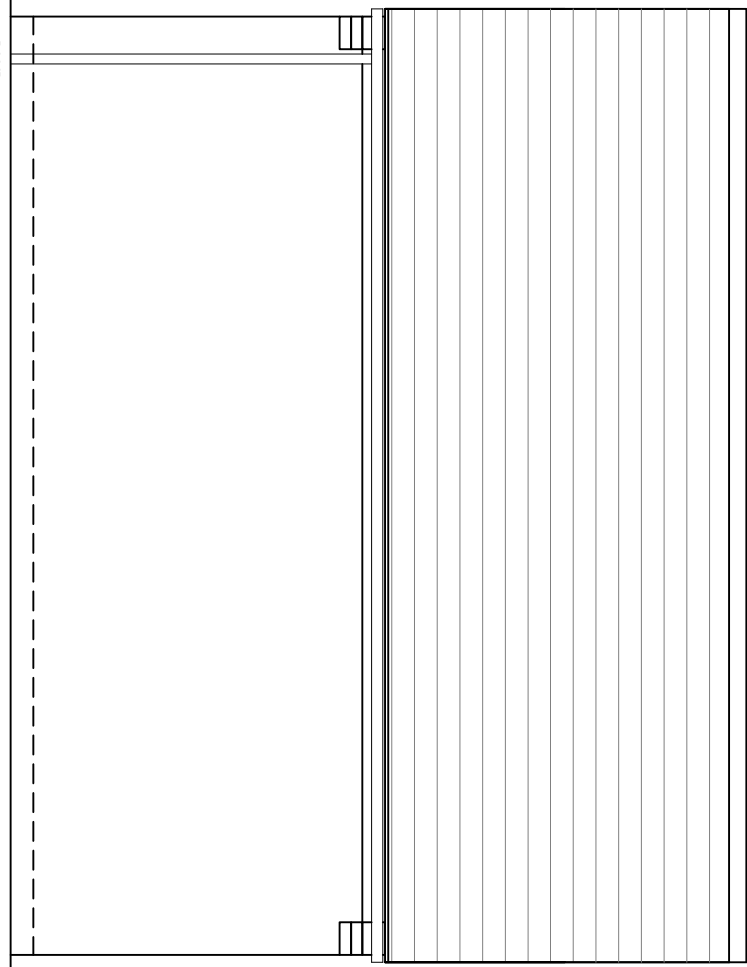

## REAR ELEVATION

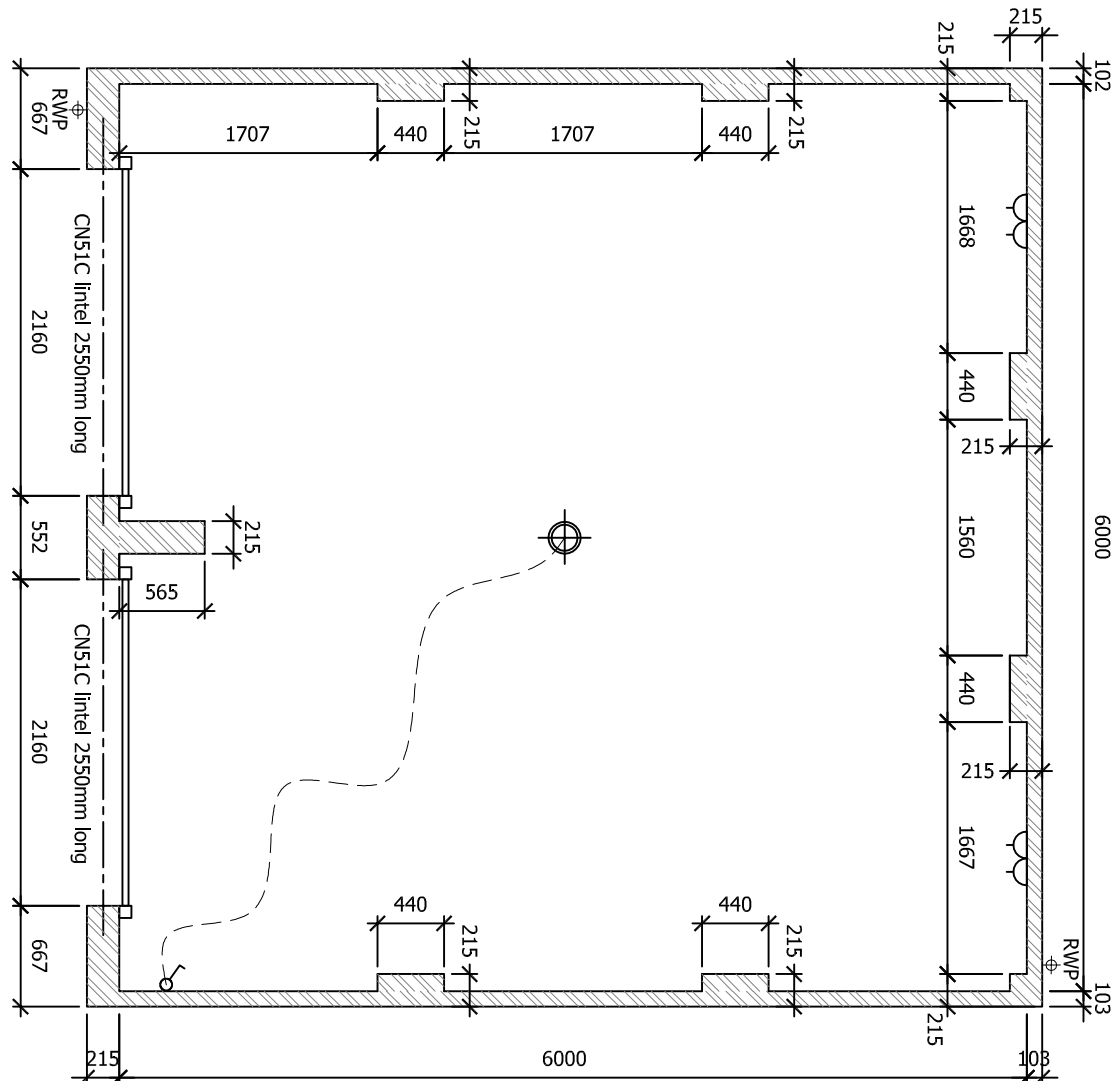


## GARAGE PLAN

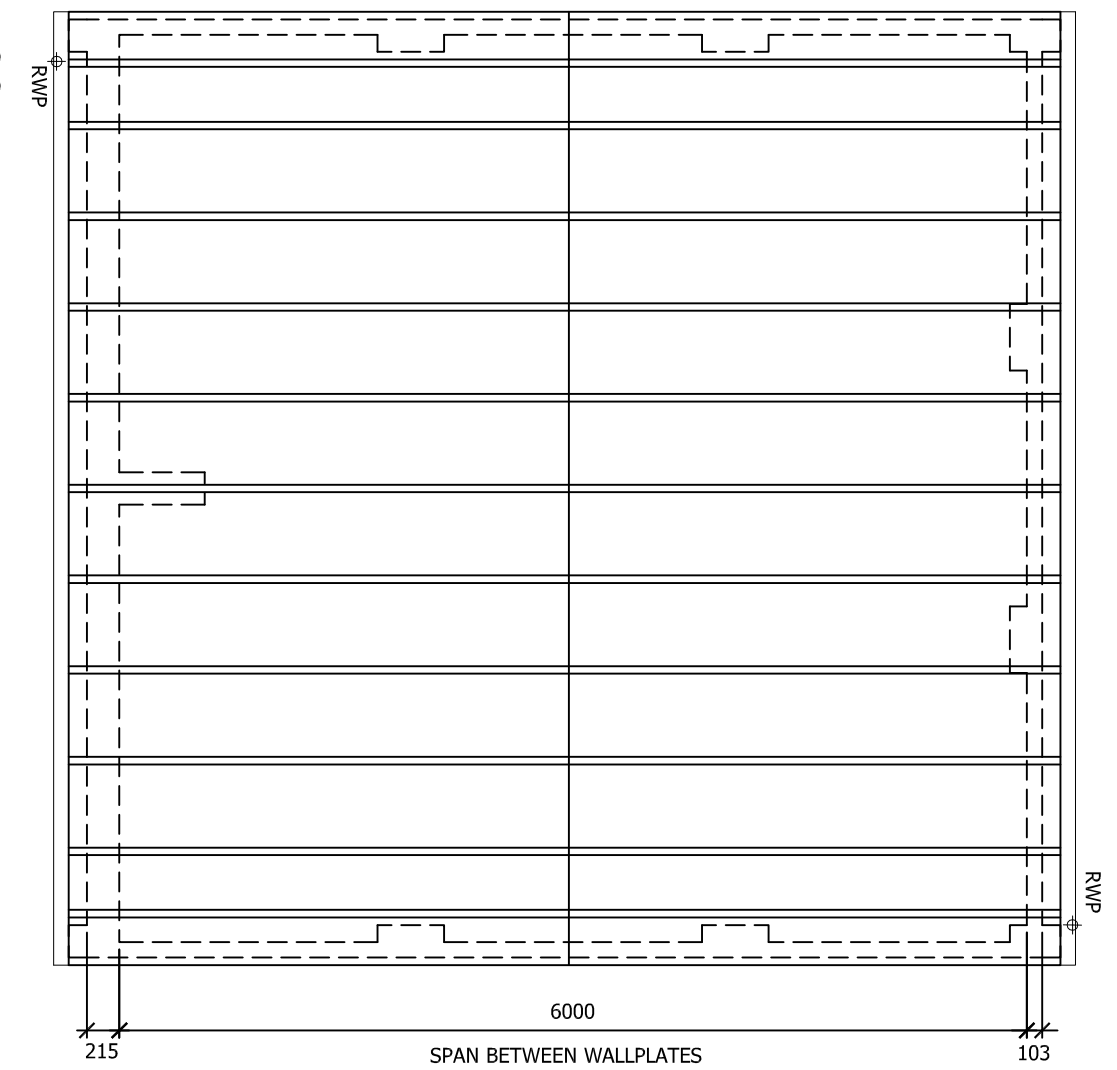


## ROOF PLAN

DESIGN OF ROOF TRUSSES TO BE SUBJECT TO CONFIRMATION BY TRUSS SPECIALIST.

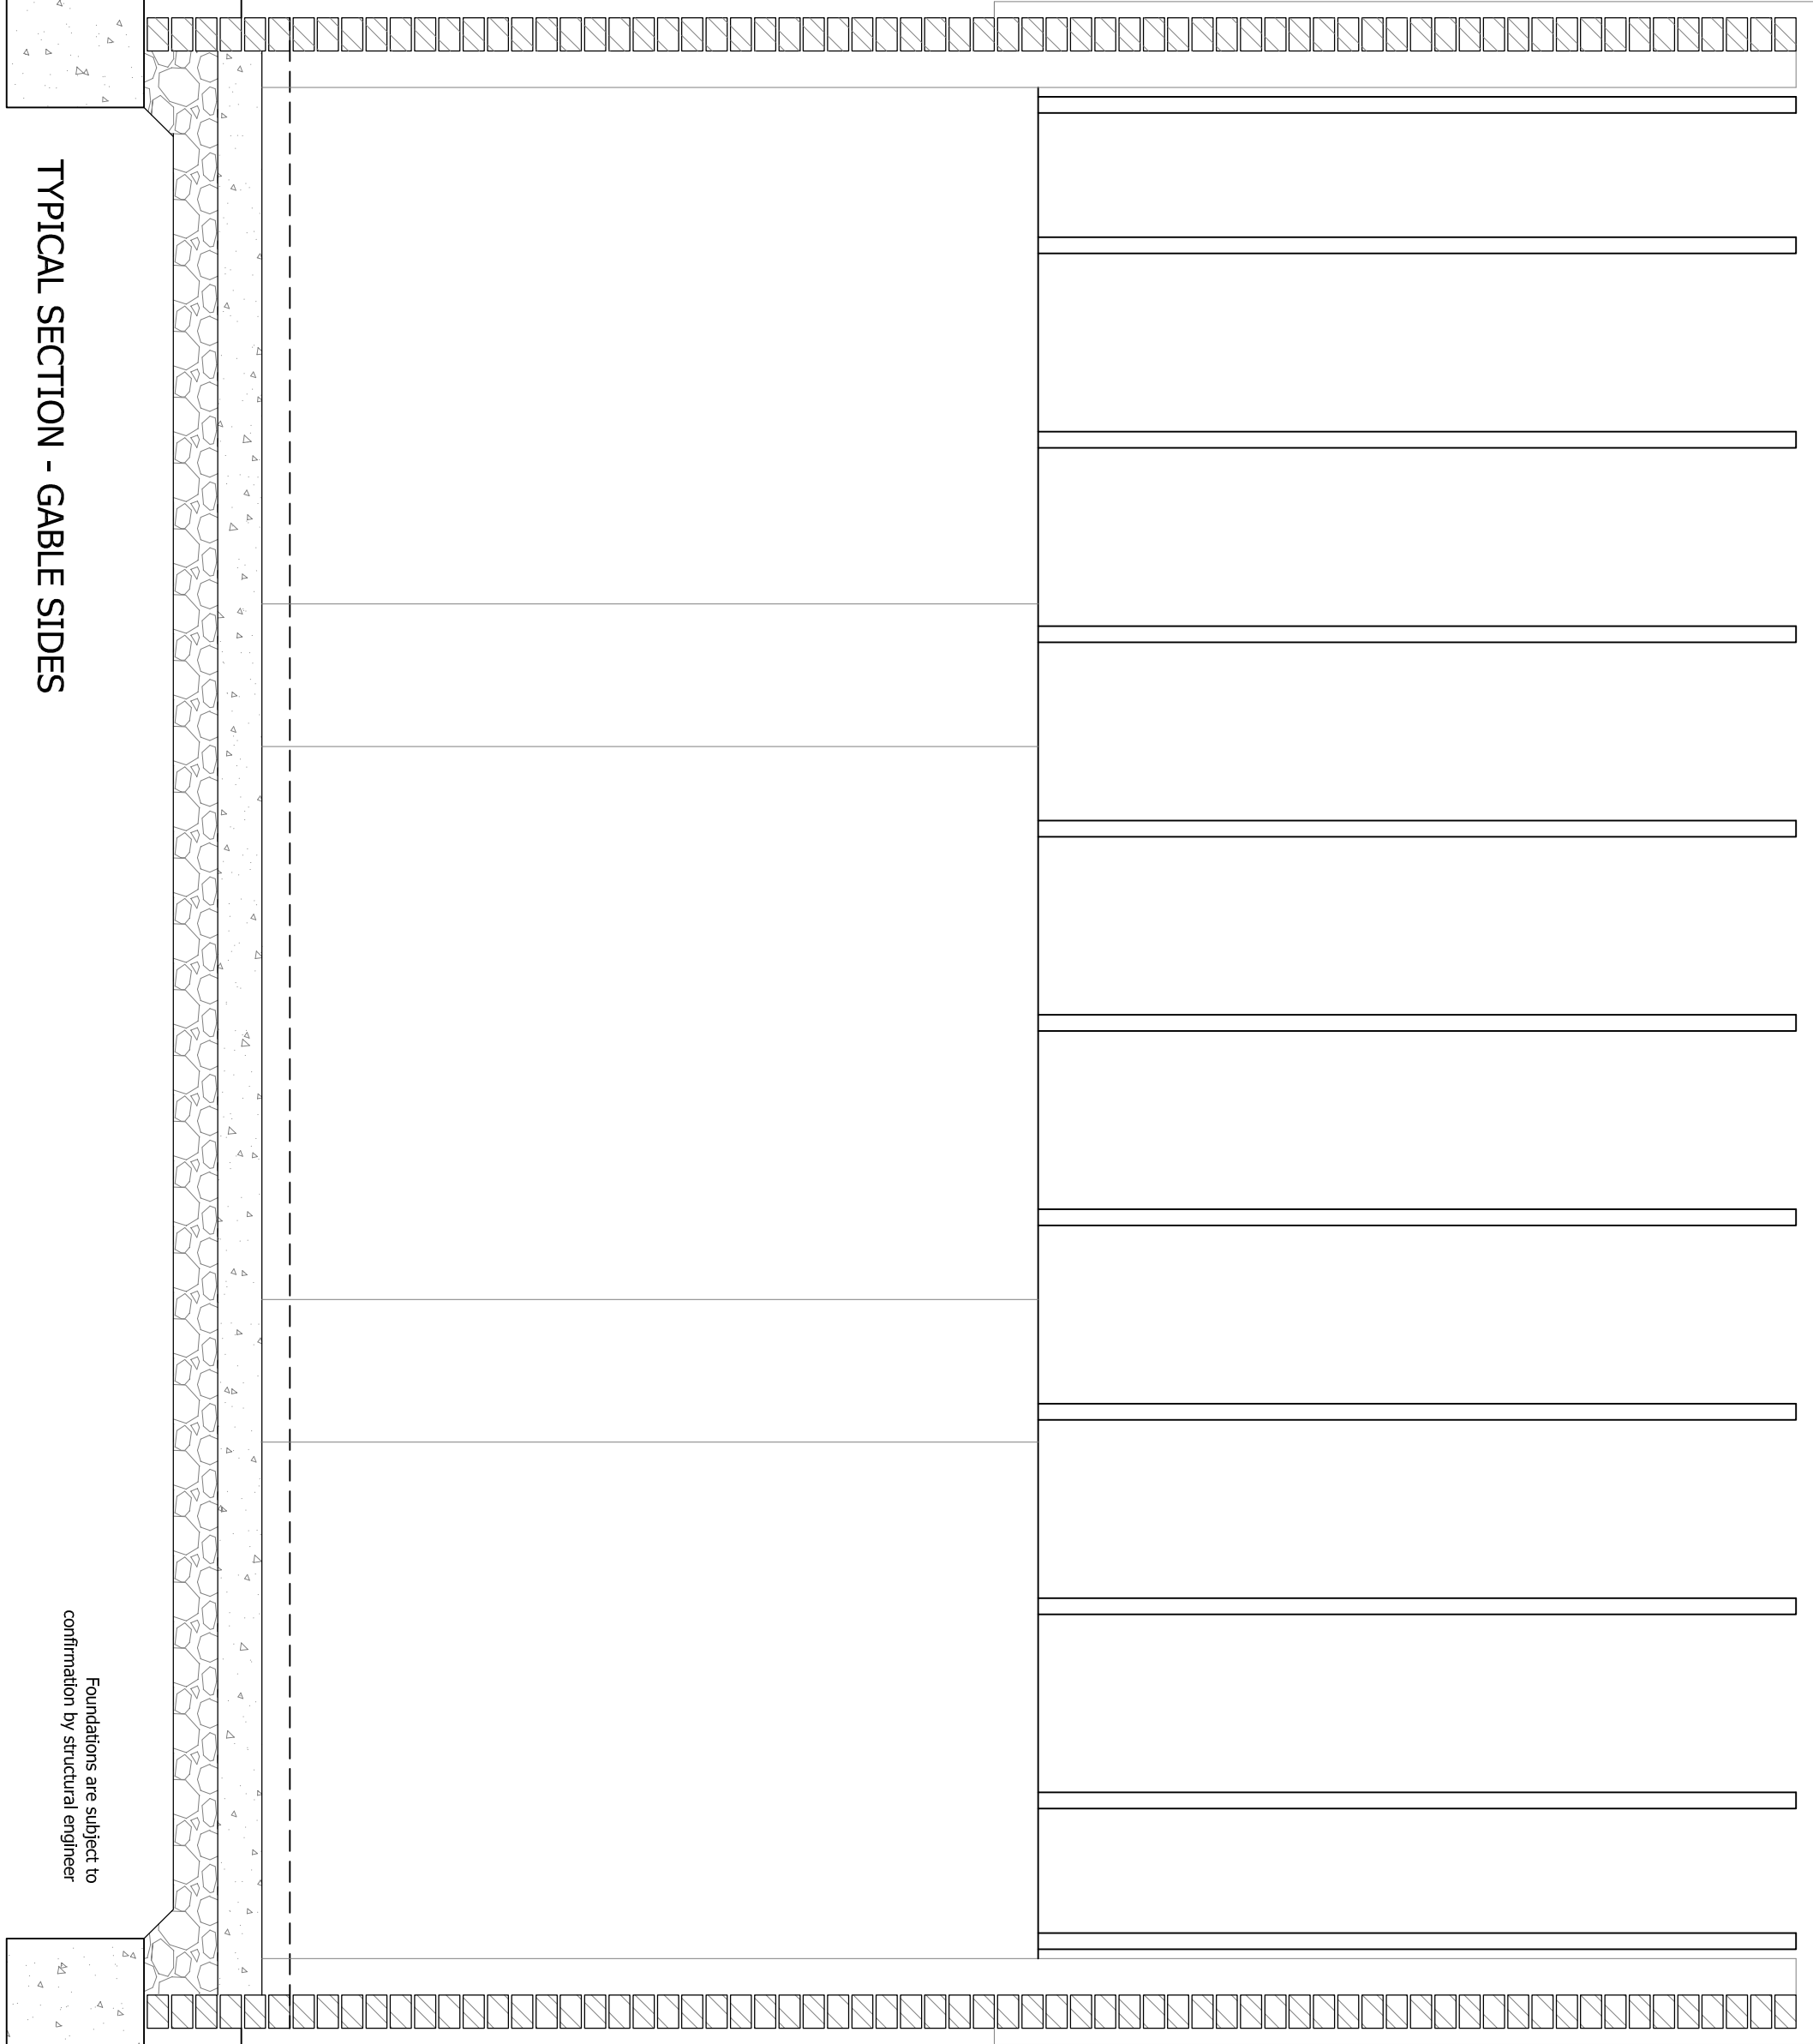

TYPICAL SECTION - GABLE SIDES

Foundations are subject to confirmation by structural engineer

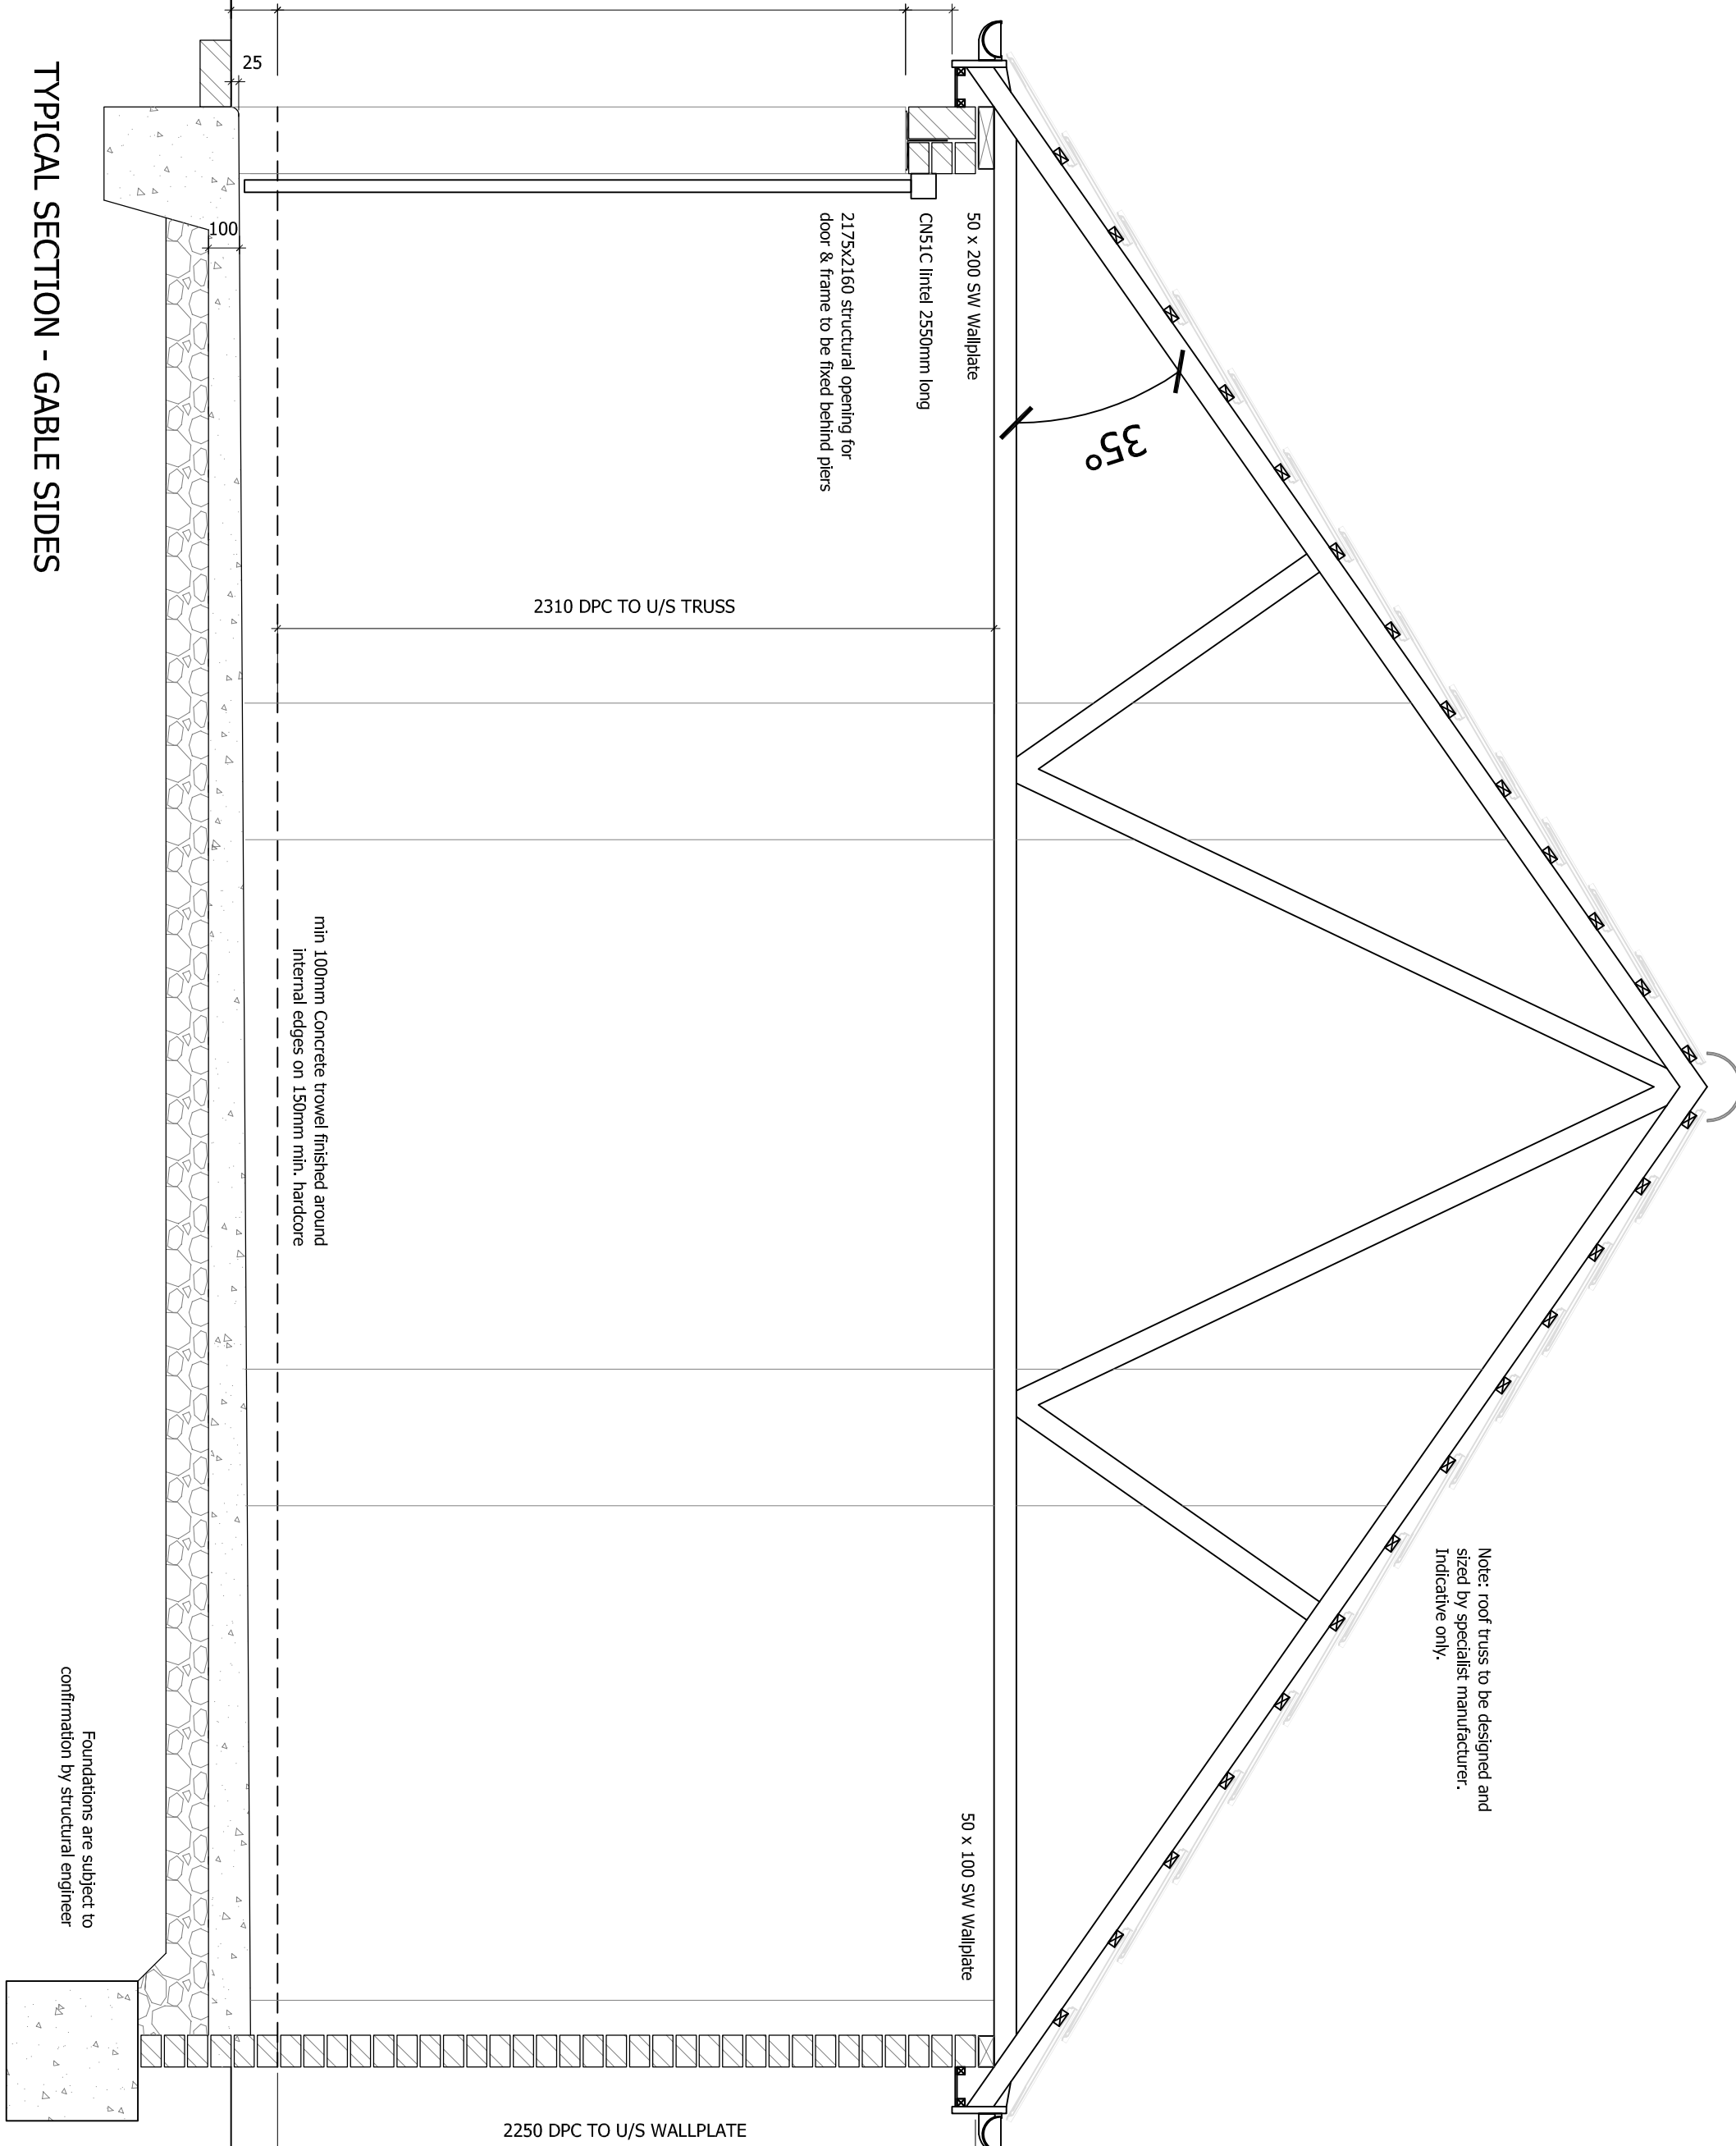

TYPICAL SECTION - GABLE SIDES

Foundations are subject to confirmation by structural engineer

Note: roof truss to be designed and sized by specialist manufacturer.  
Indicative only.

| Rev. | Date | Description |
|------|------|-------------|
|      |      |             |

NOTE: ALL DIMENSIONS, MATERIALS AND WORKMANSHIP IN ACCORDANCE WITH NBCC STANDARDS AND BUILDING REGULATIONS.  
DO NOT SCALE FROM THIS DRAWING. ALL DIMENSIONS TO BE VERIFIED WITH THE TECHNICAL OFFICE.

# LarkfleetHomes

Larkfleet House, Falcon Way  
Bourne, Lincolnshire  
PE10 0FF  
Tel: 01778 391550 Fax: 01778 391579  
Email: [enquiries@larkfleethomes.co.uk](mailto:enquiries@larkfleethomes.co.uk)  
LARKFLEET HOMES is a trading name of LARKFLEET LIMITED

# Project STANDARD GARAGE

Drawing title

DOUBLE GARAGE - SIDE GABLE

| Scale   | Date     | Drawn | Approved |
|---------|----------|-------|----------|
| 1:20;50 | 17.05.16 | LRP   |          |
| @ A1    |          |       |          |

Drawing No L000/DG/02

| Rev. |
|------|
| -    |