



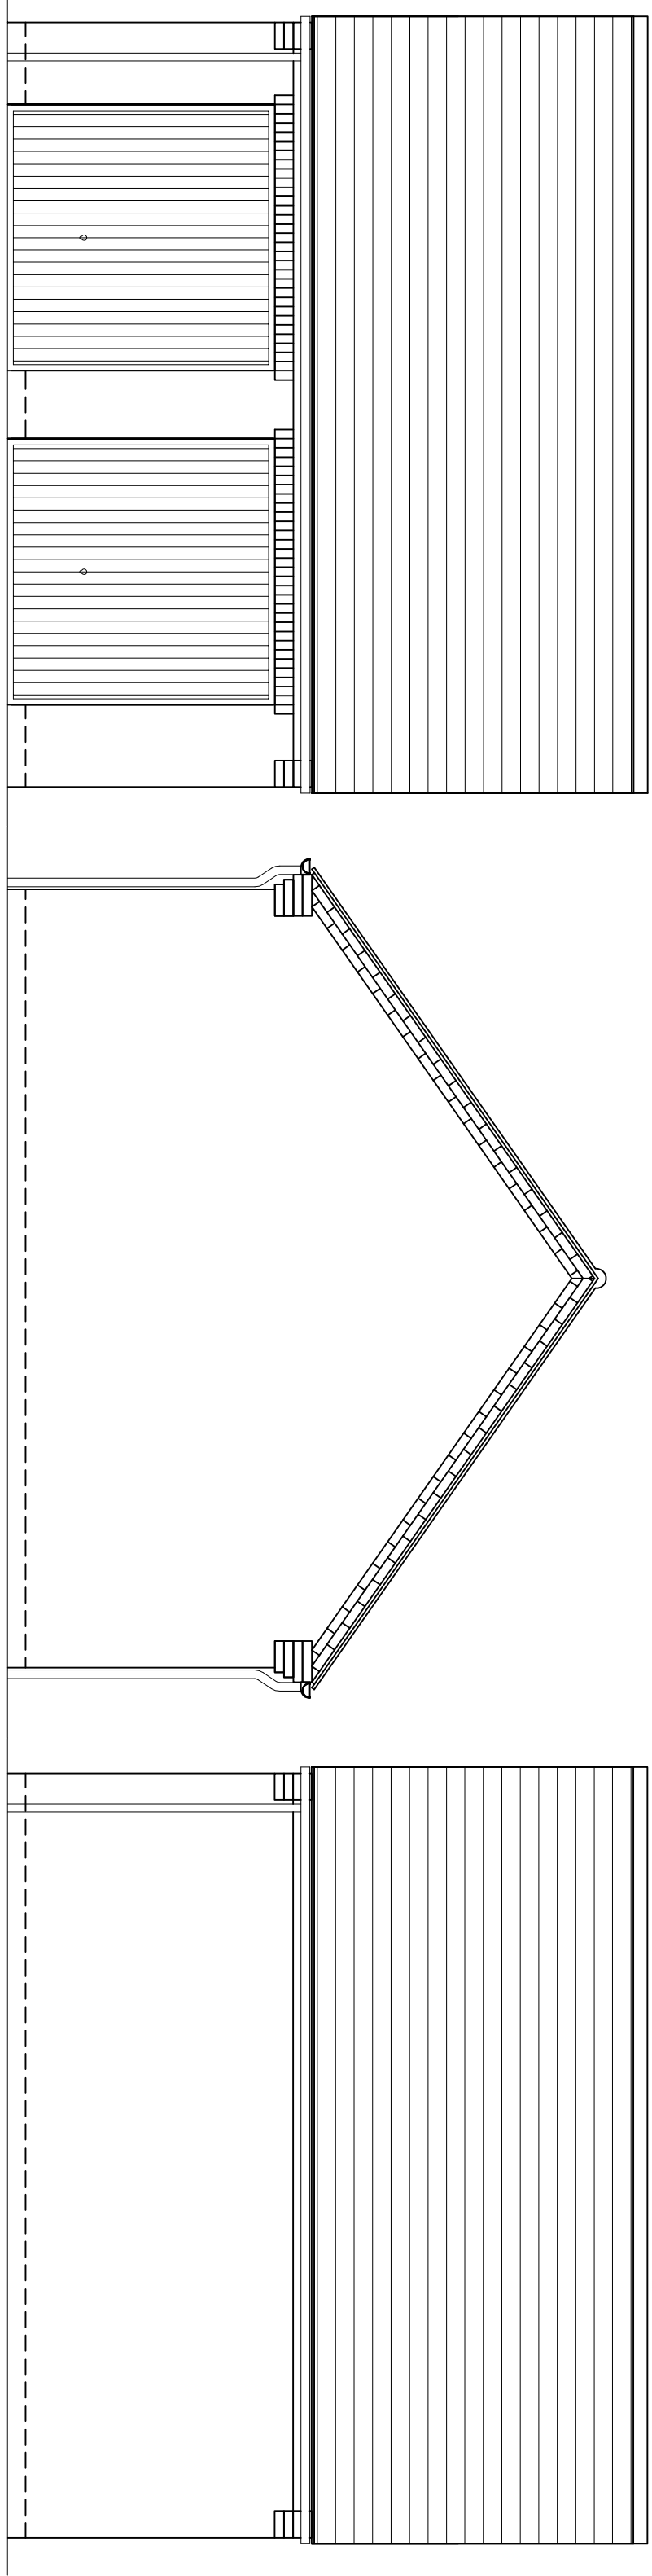


FRONT ELEVATION

SIDE ELEVATION


REAR ELEVATION

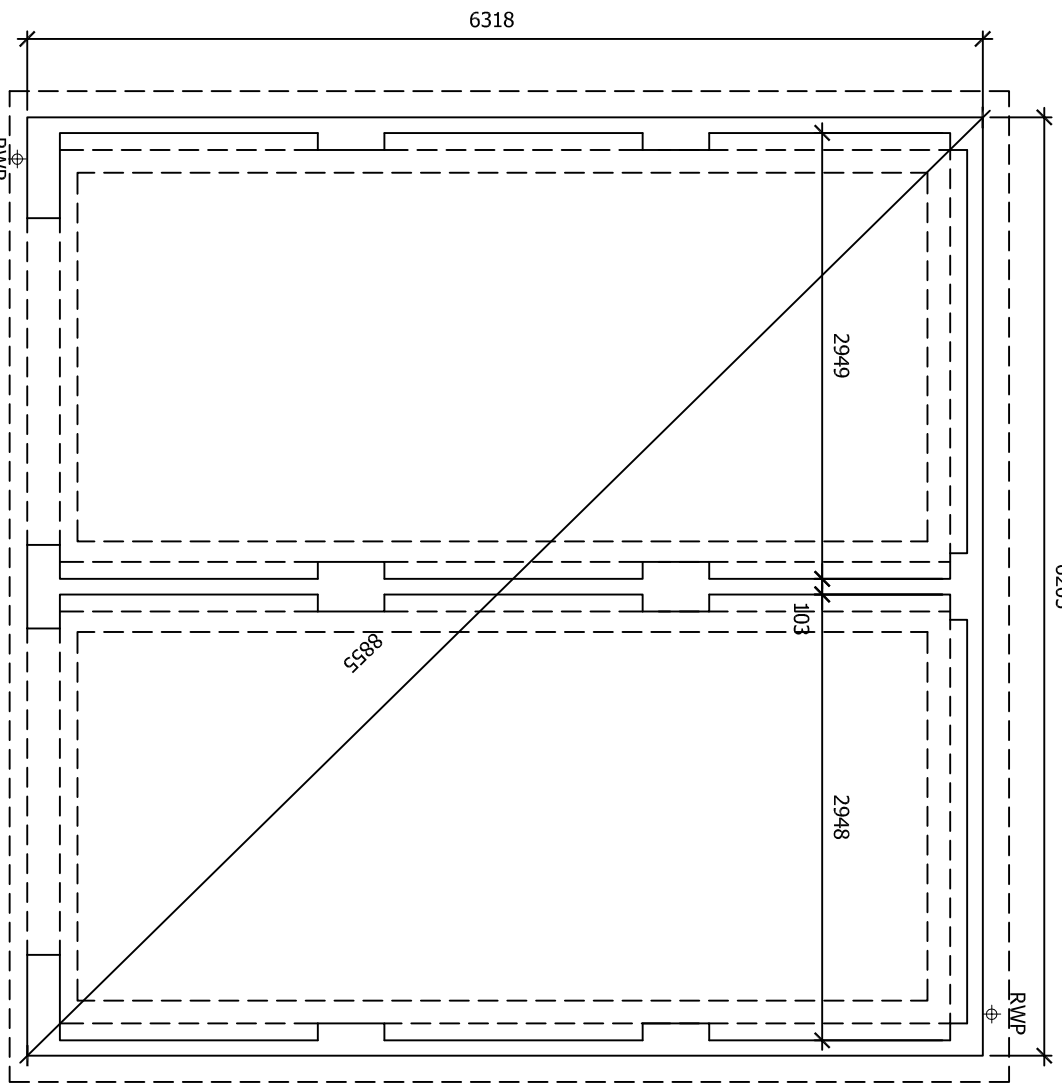


SUBSTRUCTURE PLAN

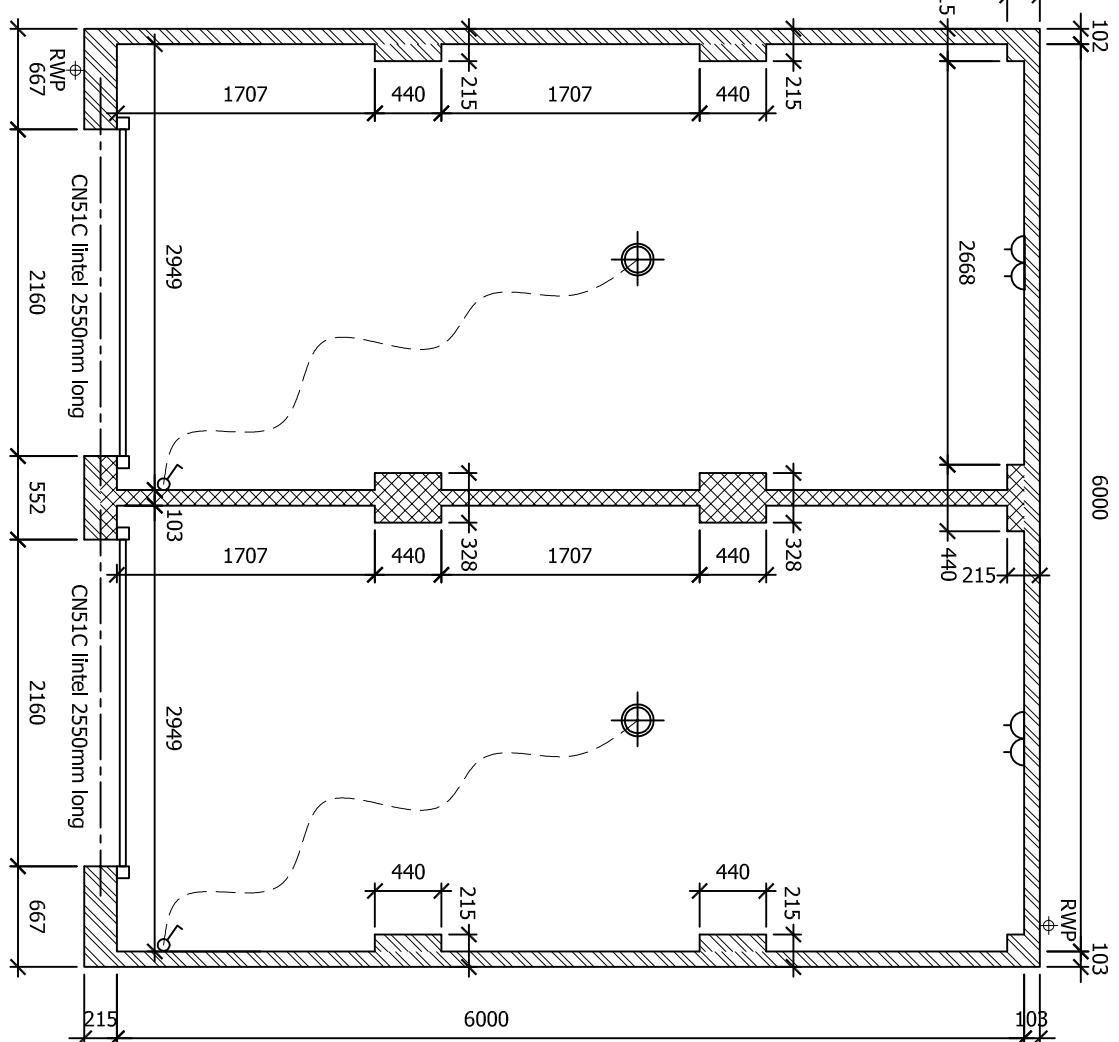


GARAGE PLAN

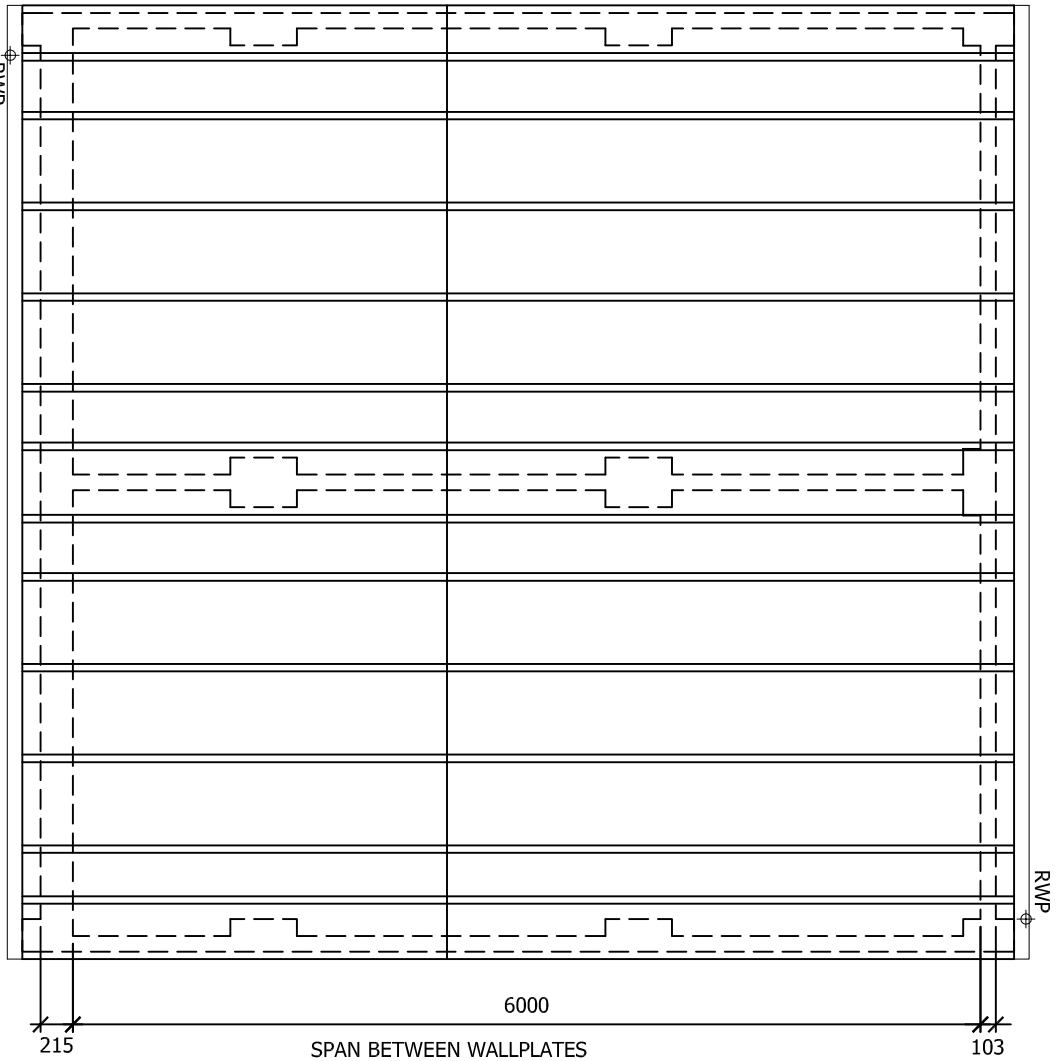

ROOF PLAN PITCH 35°
DESIGN OF ROOF TRUSSES TO BE SUBJECT
TO CONFIRMATION BY TRUSS SPECIALIST.

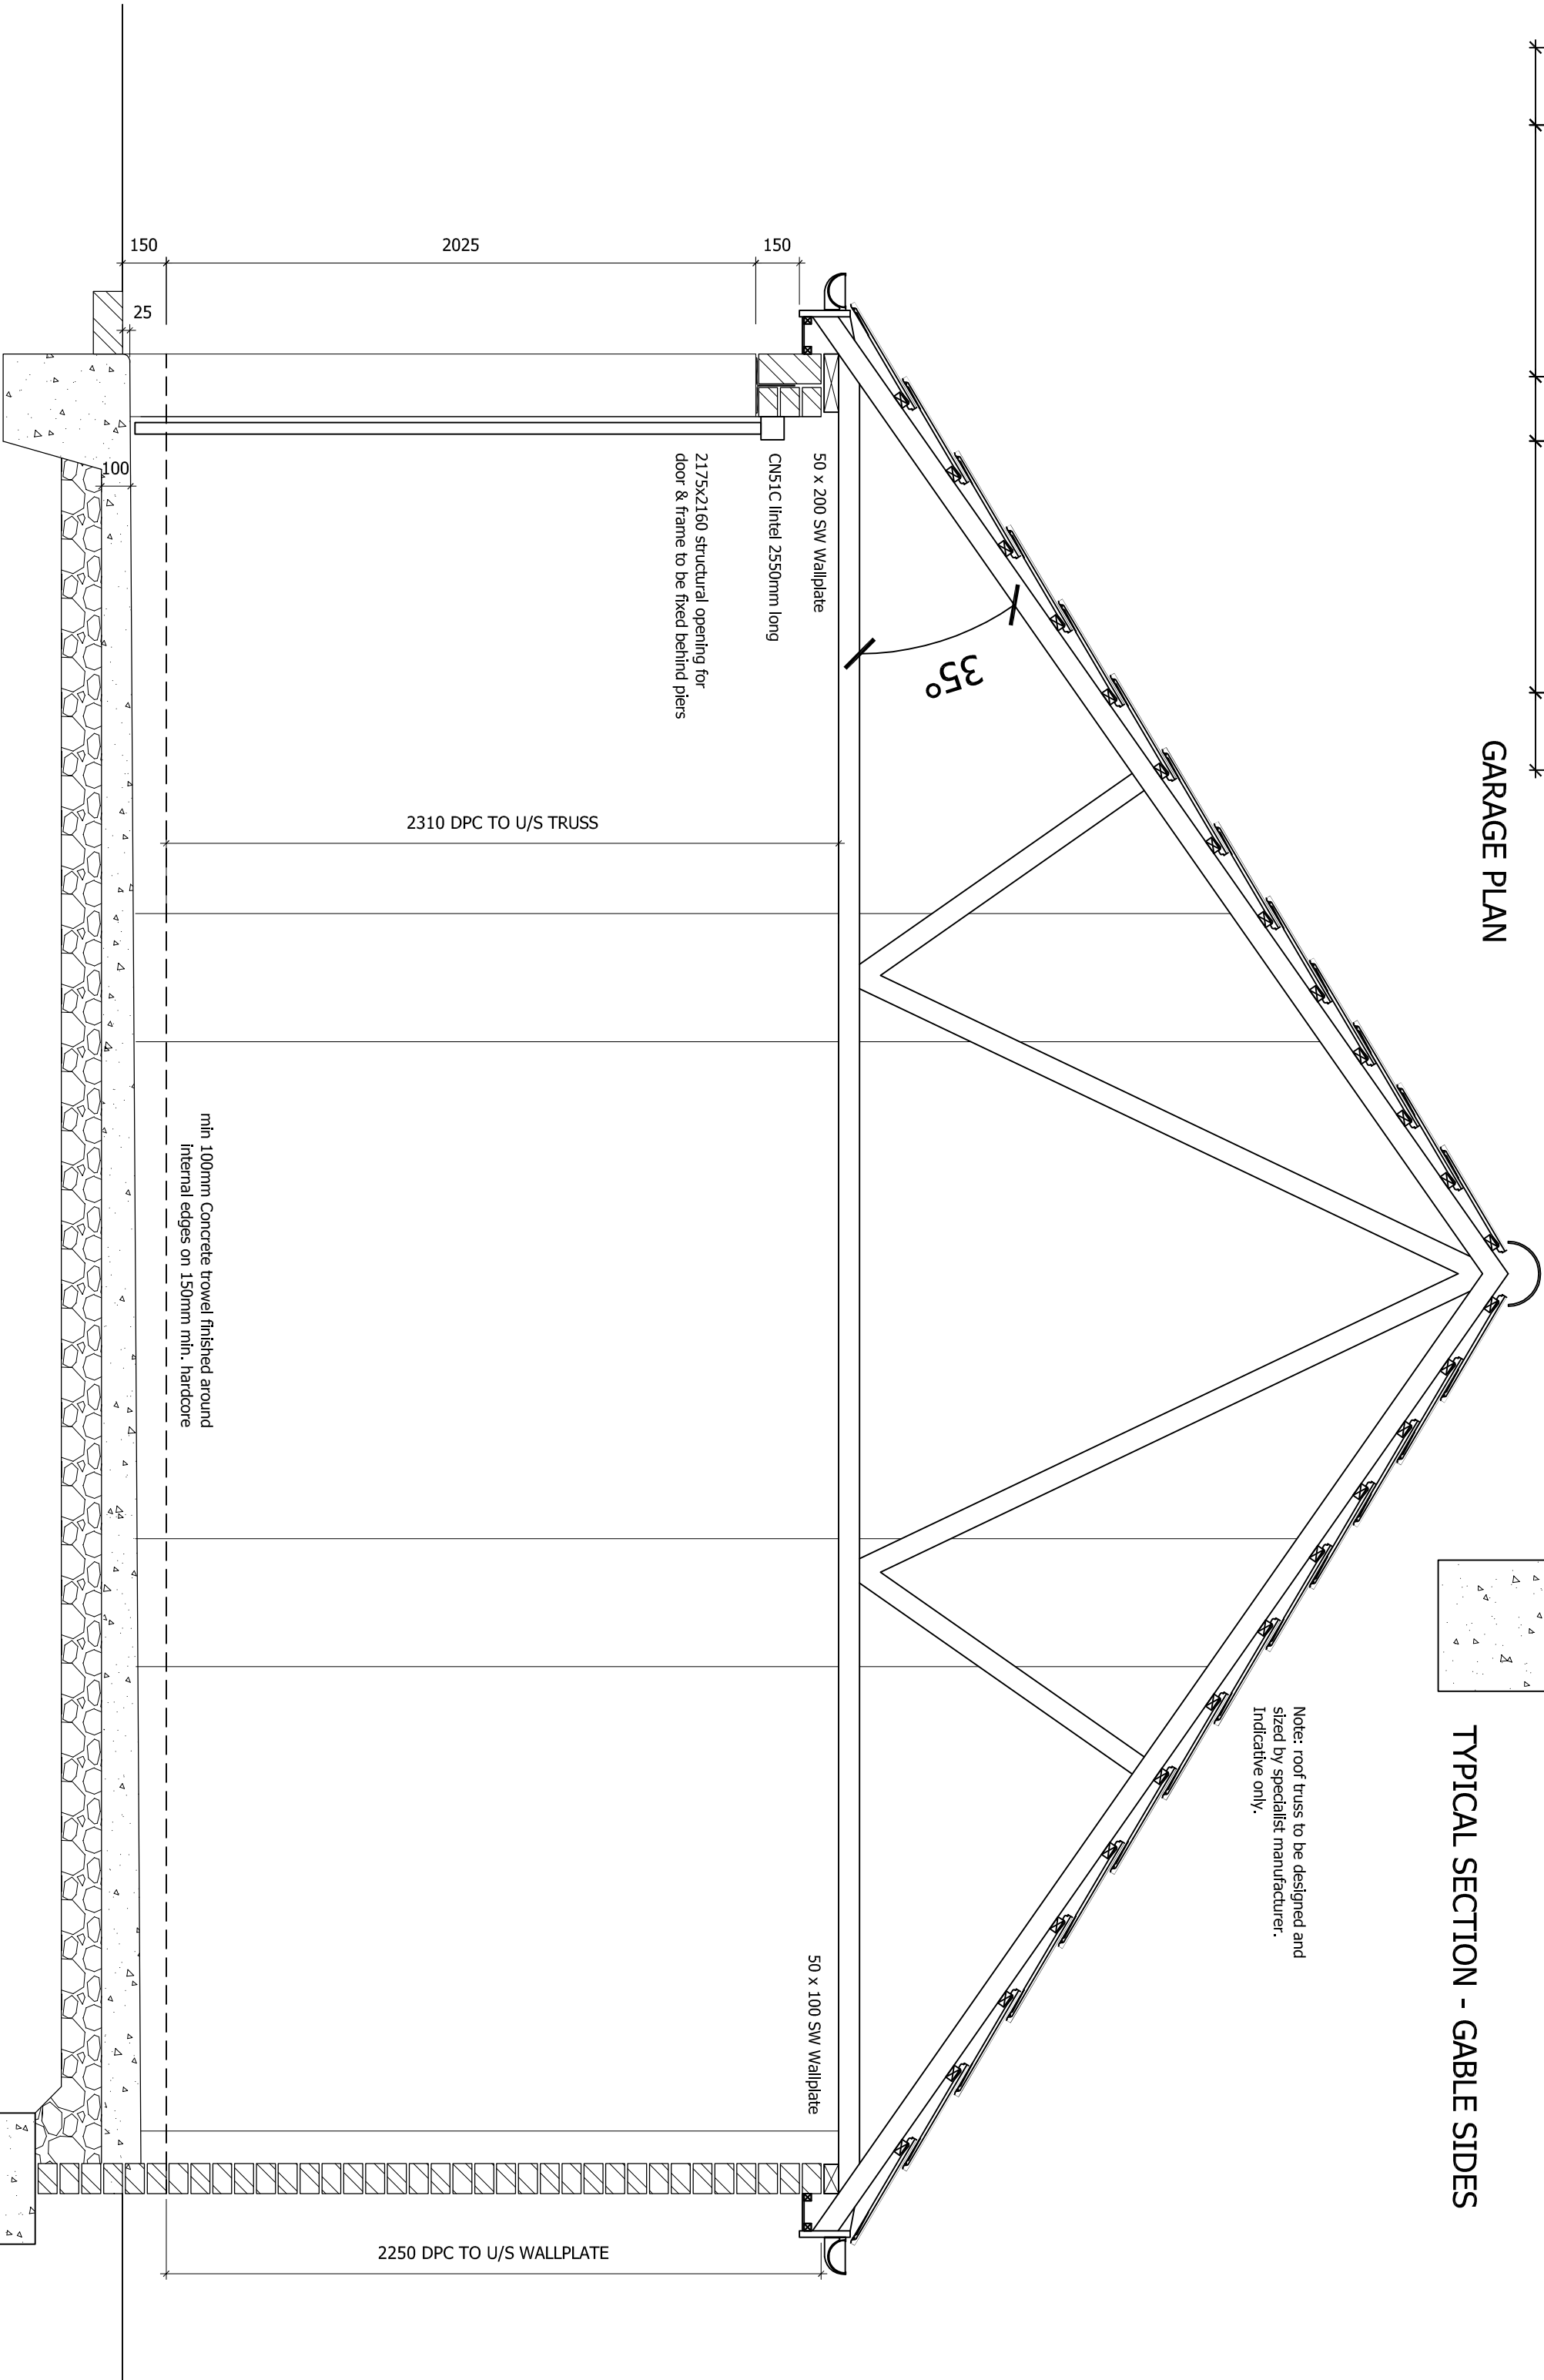

TYPICAL SECTION - GABLE SIDES

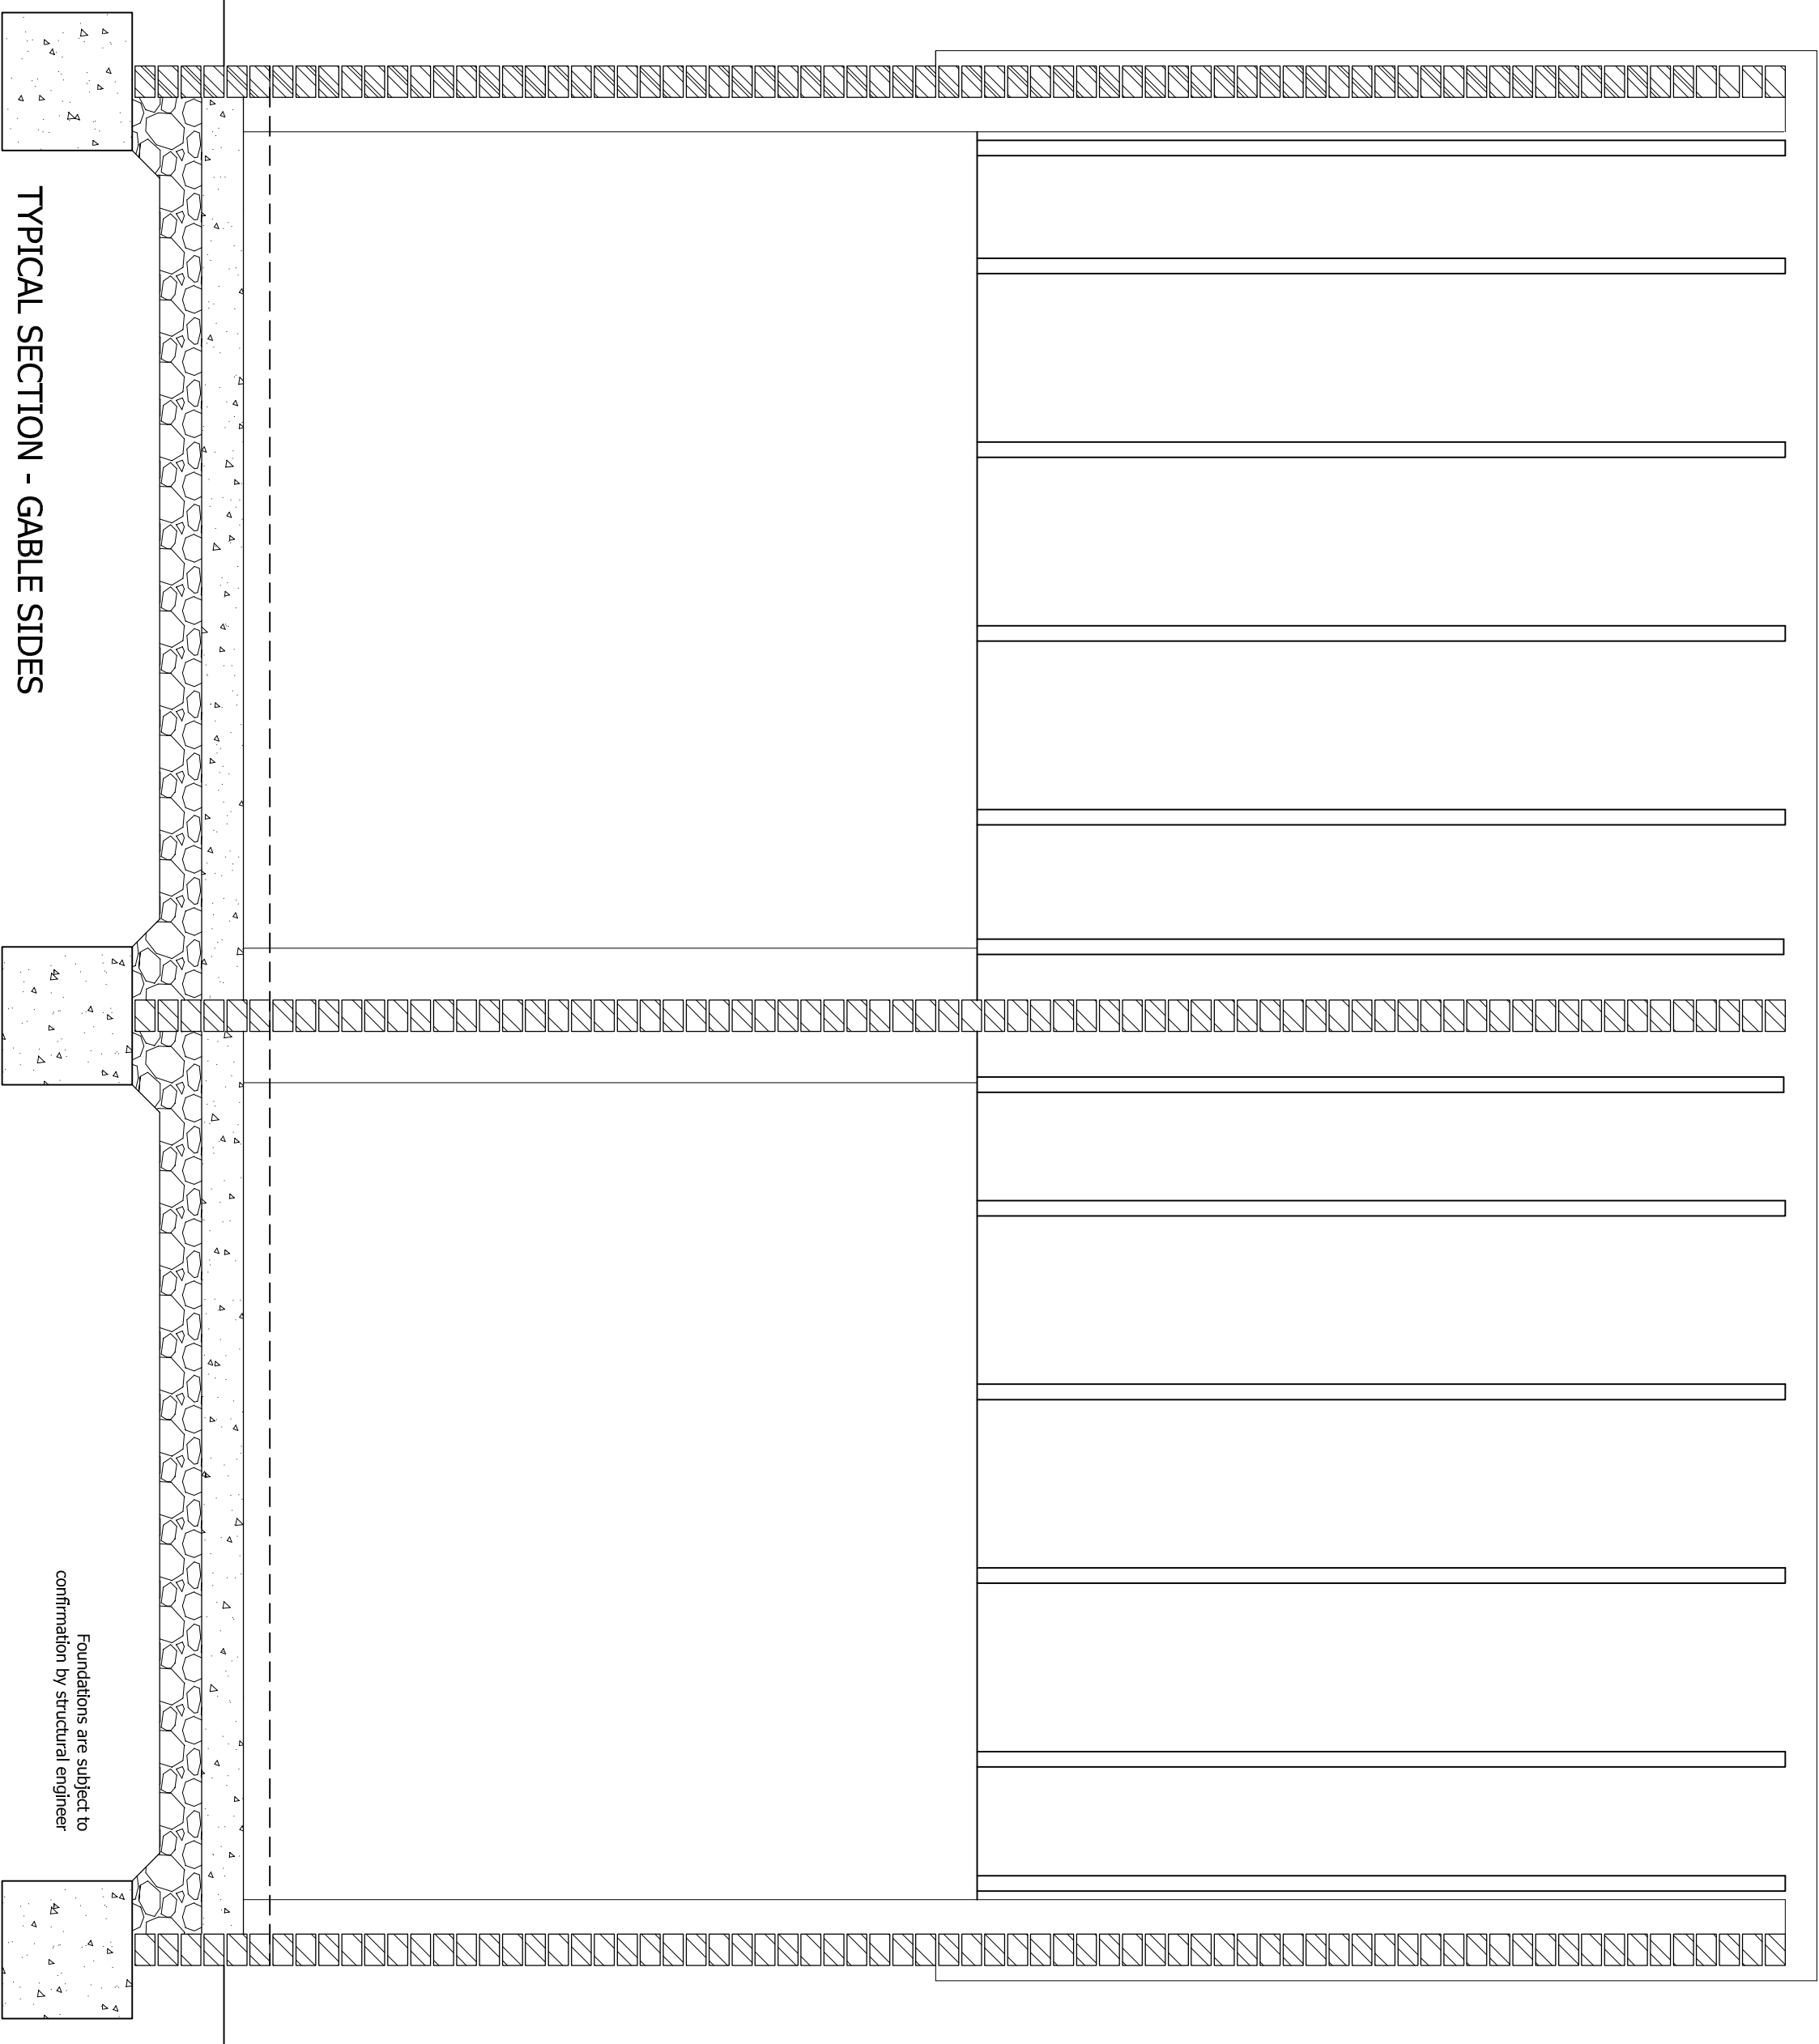

TYPICAL SECTION - GABLE SIDES

Notes: roof truss to be designed and
steel by specialist manufacturer.
Indicative only.

Rev.	Date	Description

ORIGINAL SIZE 100mm - THIS SHOWN MAY BE REDUCED

NOTE: ALL DIMENSIONS, MATERIALS AND WORKMANSHIP IN ACCORDANCE WITH NICK STANDARDS AND
DO NOT SCALE FROM THIS DRAWING. ALL DIMENSIONS TO BE VERIFIED WITH THE TECHNICAL OFFICE.

LarkfleetHomes

Larkfleet House Falcon Way
Bourne Lincolnshire
Tel: 01778 391550 Fax: 01778 391579
Email: enquiries@larkfleethomes.co.uk
LARKFLEET HOMES is a trading name of LARKFLEET LIMITED

Project
STANDARD GARAGE

Drawing Title
DOUBLE GARAGE - SIDE
GABLE

Scale	Date	Drawn	Approved
1:20/50	17.05.16	LRP	
@ A1			
Drawing No			
L000/DSG/02			
Rev.			
-			