

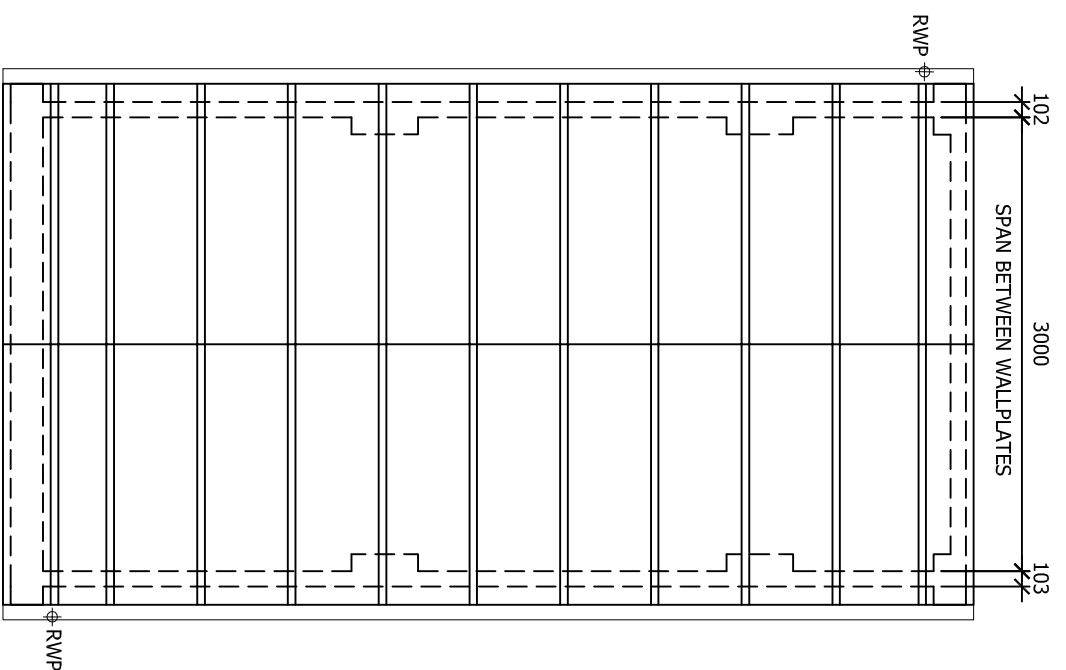
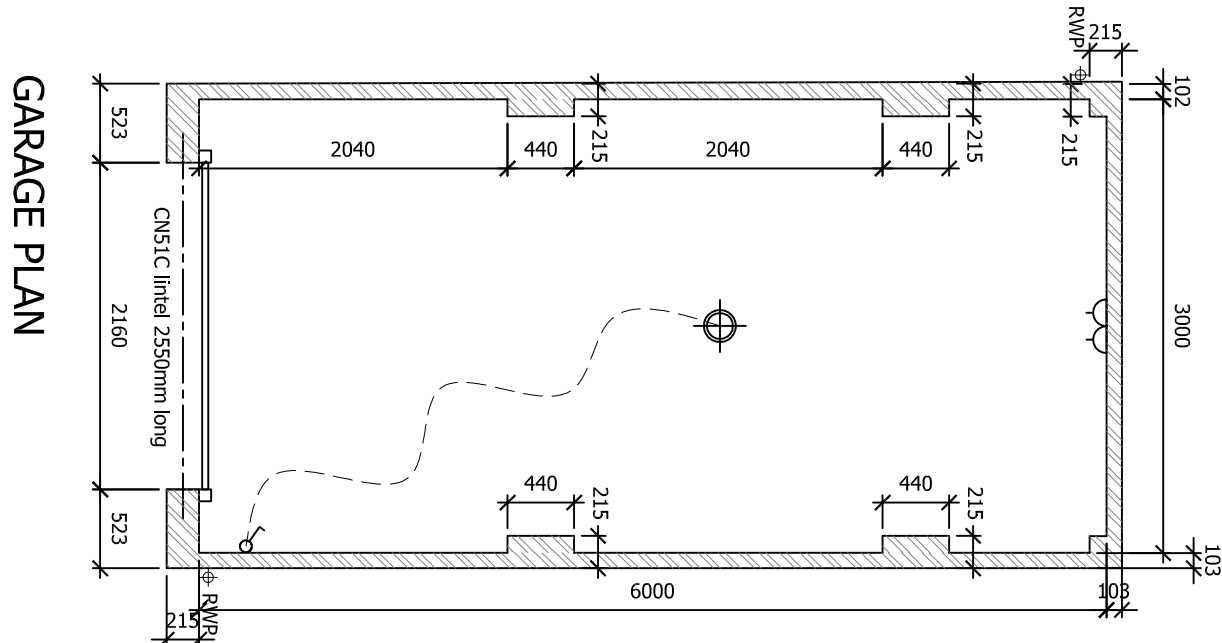
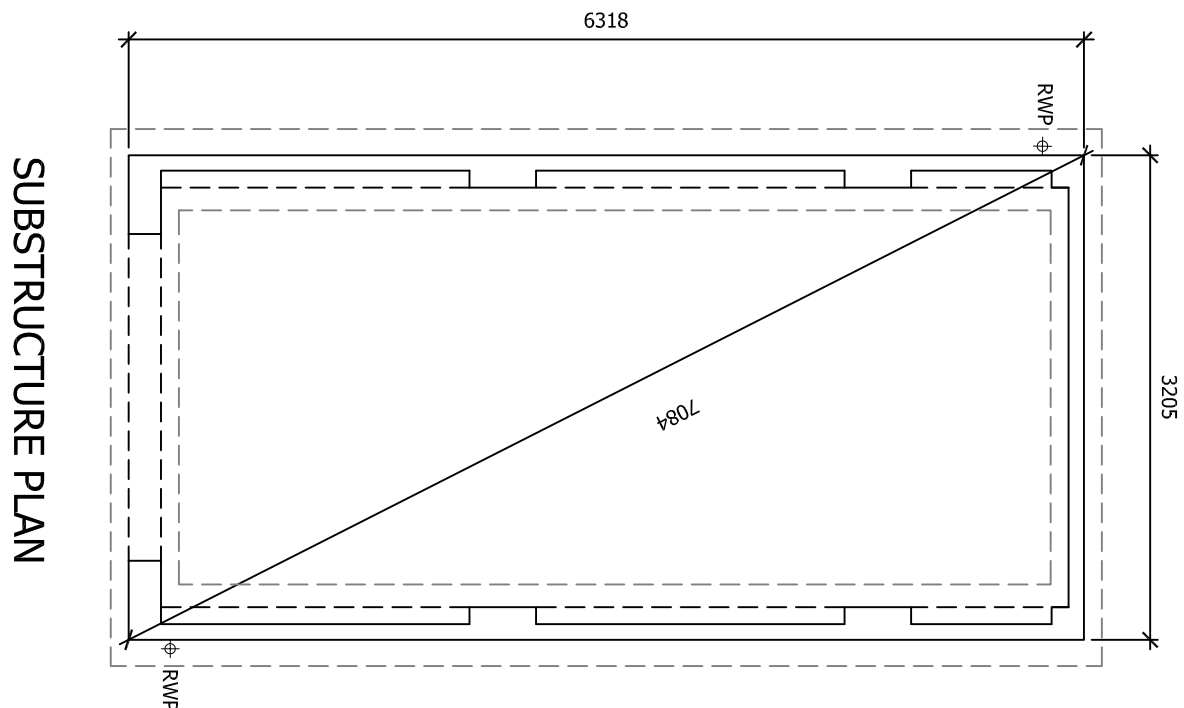
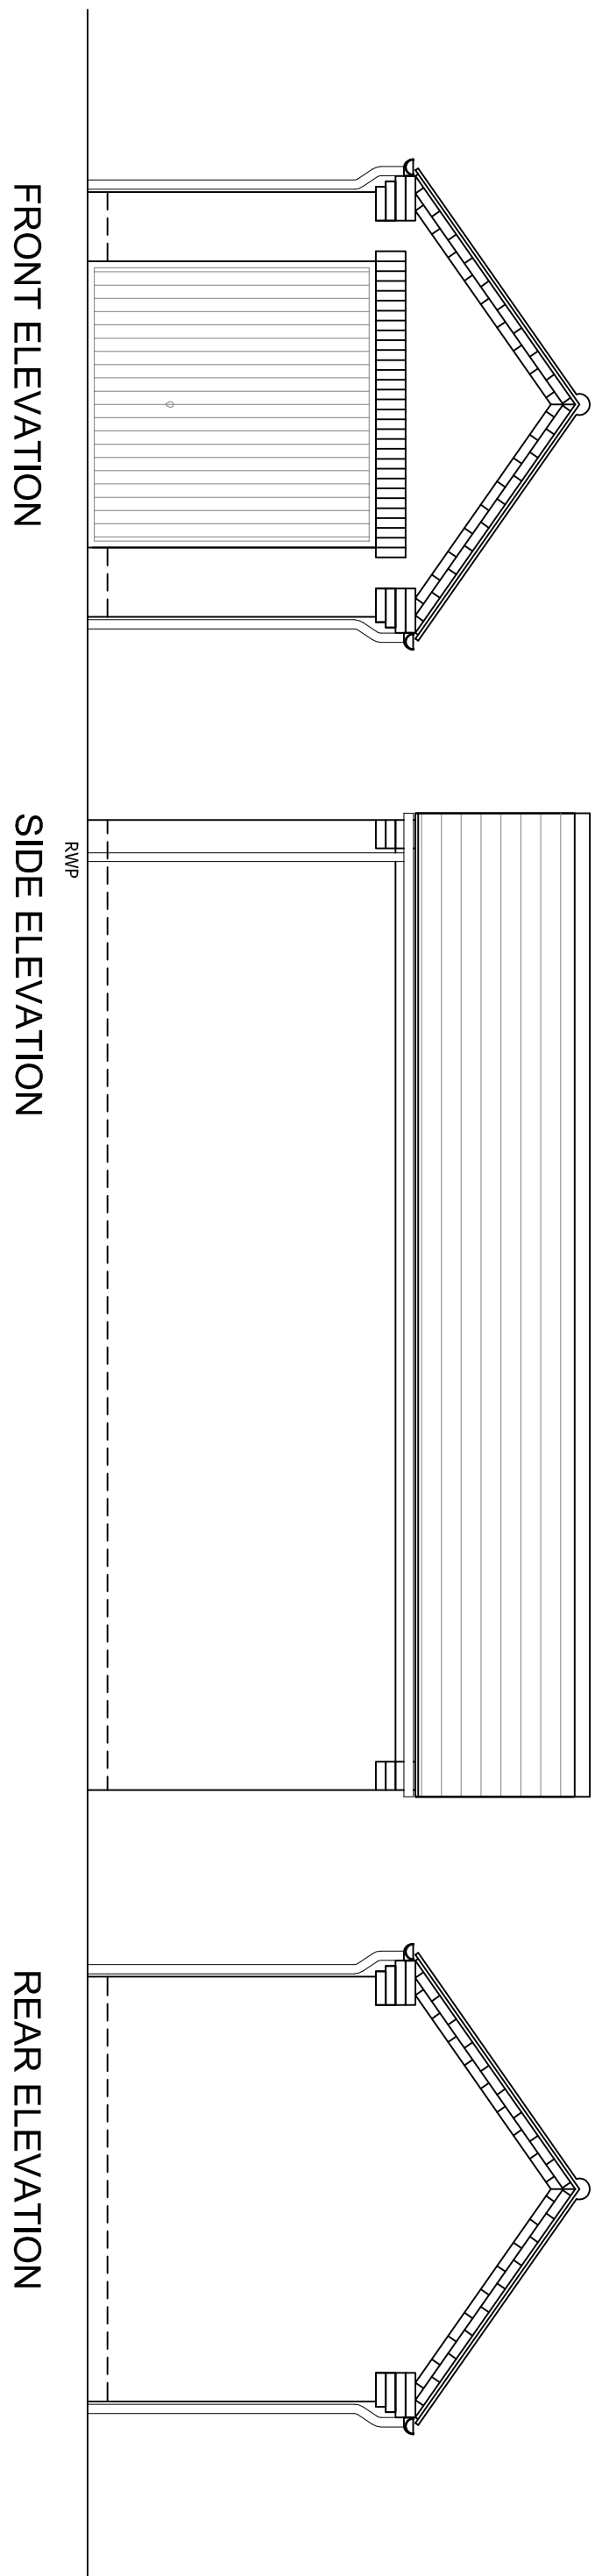


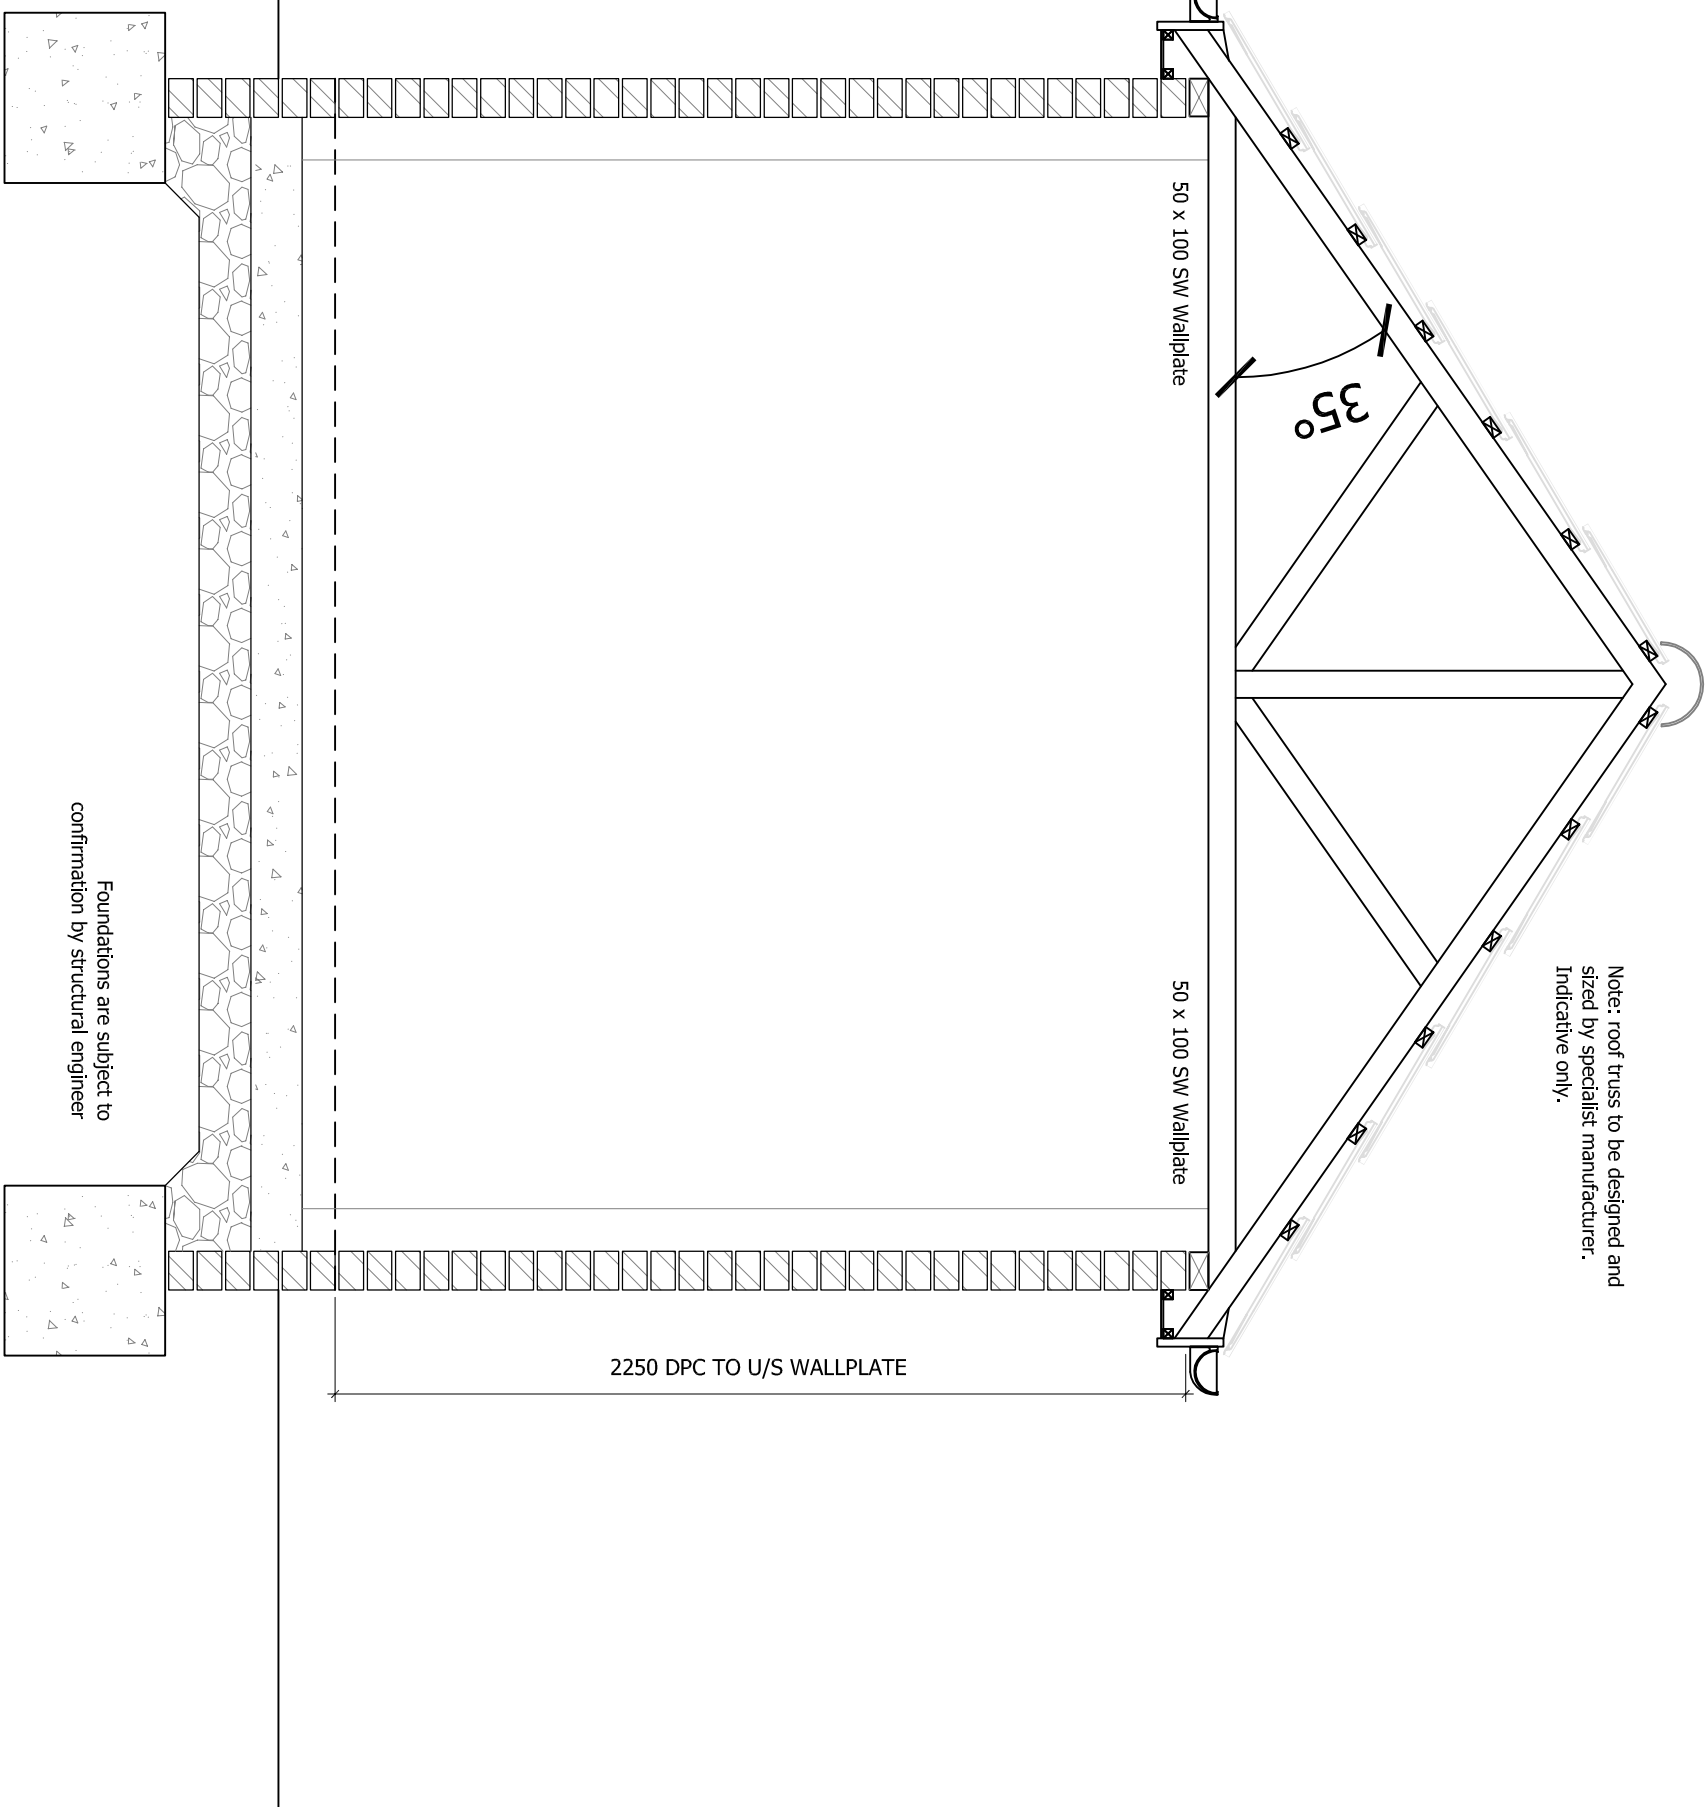

ROOF PLAN PITCH 35°
DESIGN OF ROOF TRUSSES TO BE SUBJECT
TO CONFIRMATION BY TRUSS SPECIALIST.

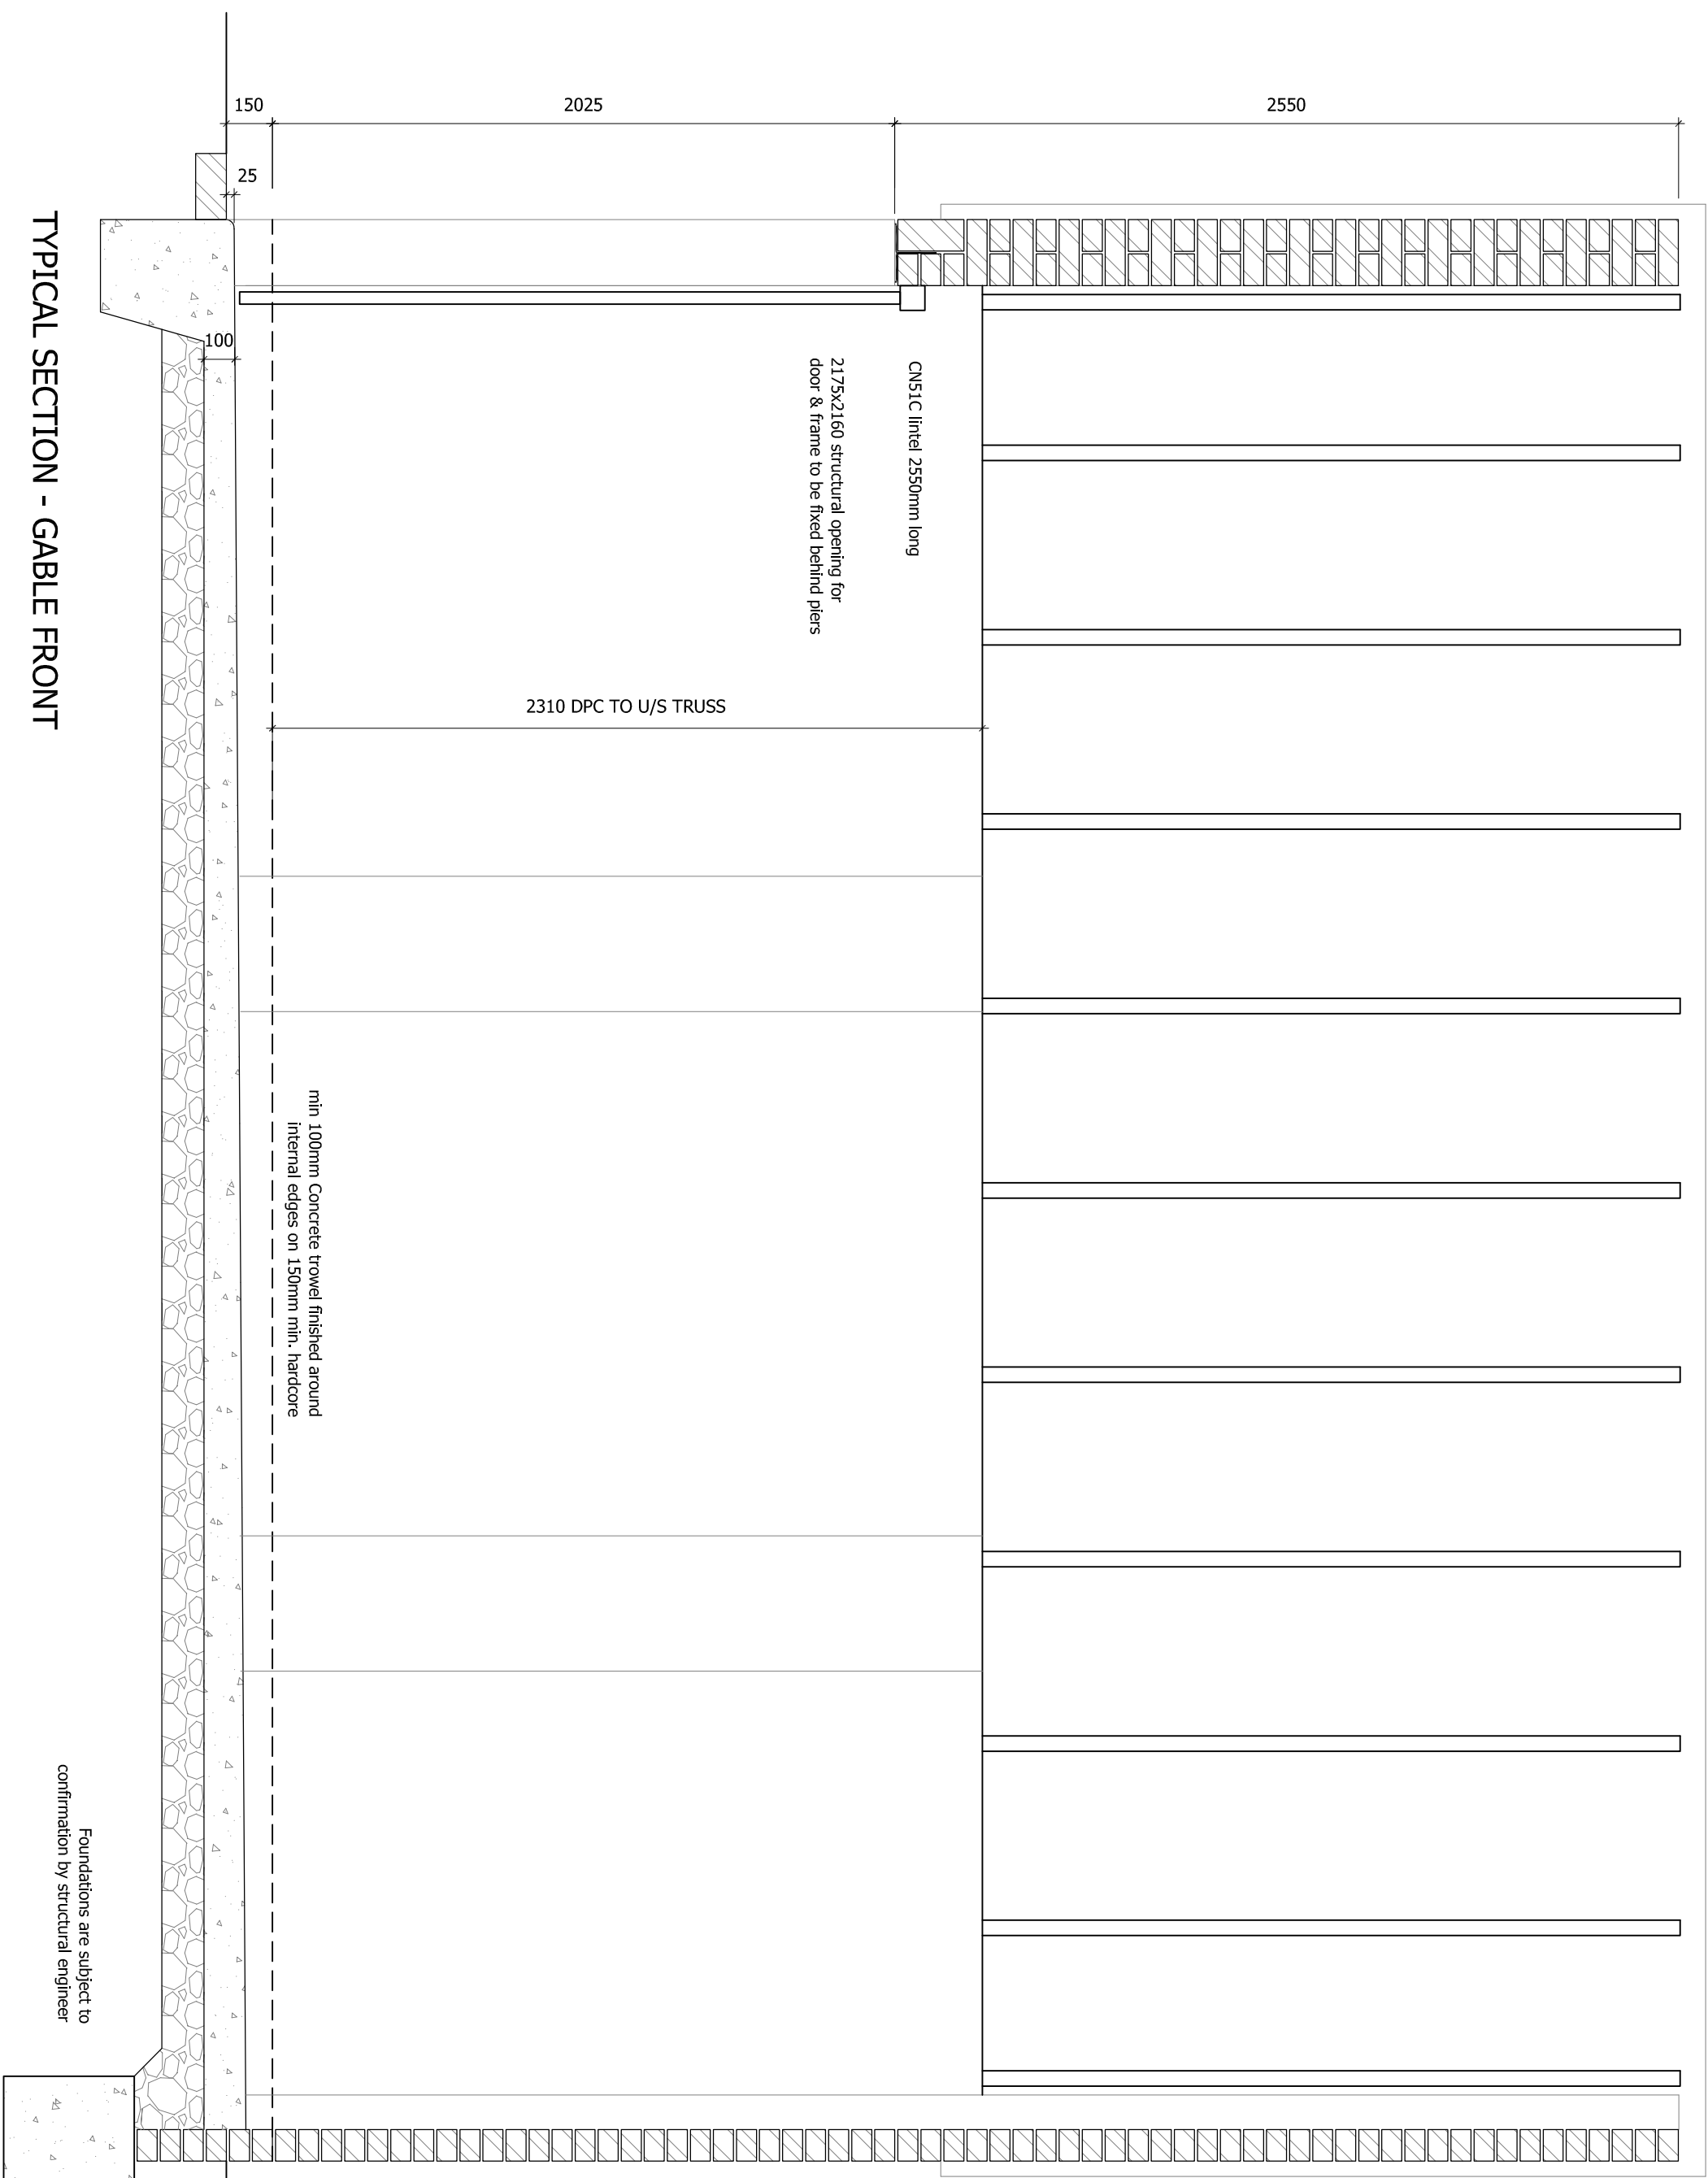

Larkfleet House Falcon Way
Bourne Lincolnshire
LN41 9PP
Tel: 01778 391650 Fax: 01778 391579
Email: enquiries@larkfleethomes.co.uk
LARKFLEET HOMES is a trading name of LARKFLEET LIMITED

STANDARD GARAGE

SINGLE GARAGE - FRONT
GABLE

Scale	Date	Drawn	Approved
1:20/50	17.05.16	LRP	
Drawing No		Rev.	
L000/SG/04		-	