

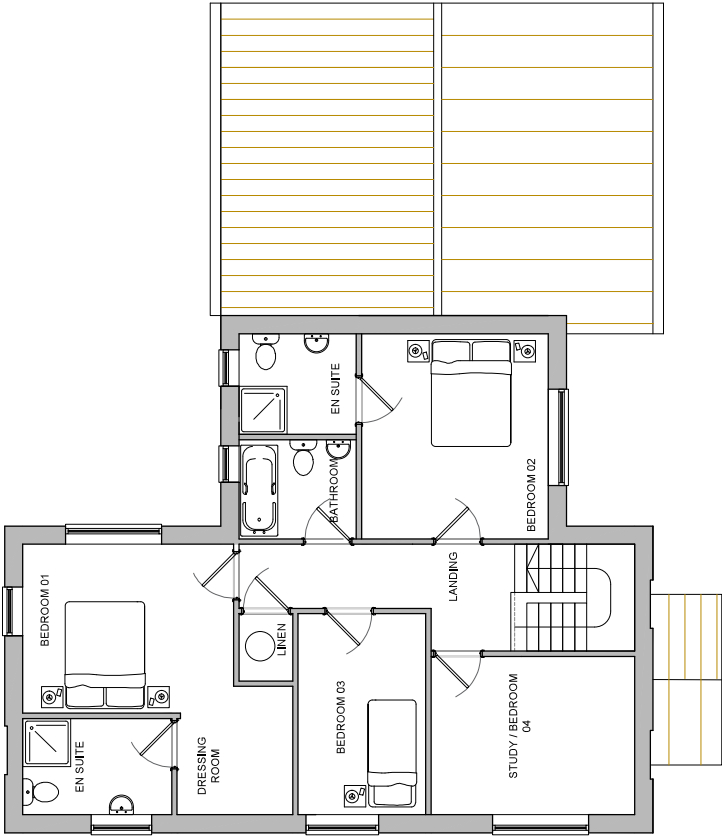


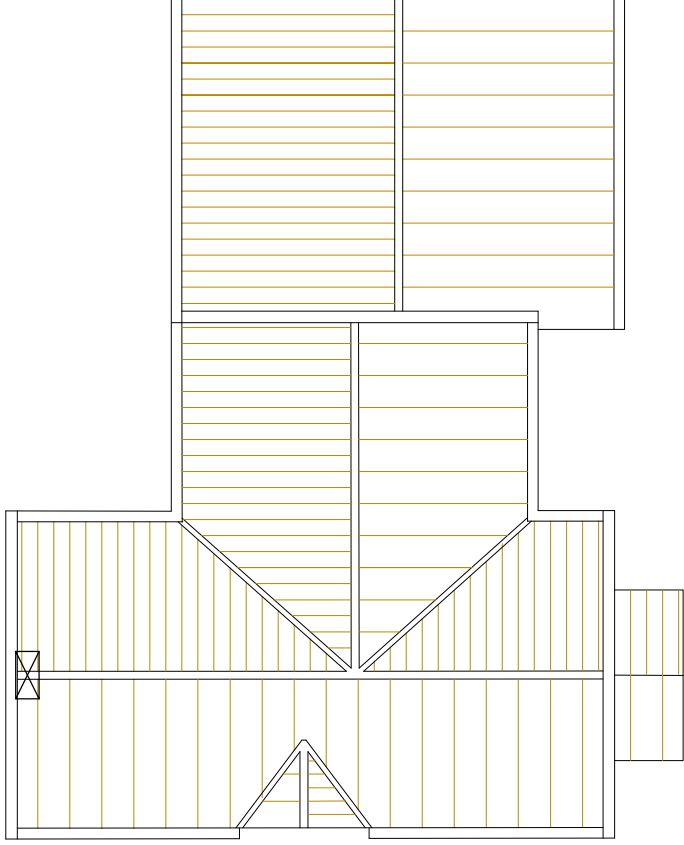

FIRST FLOOR

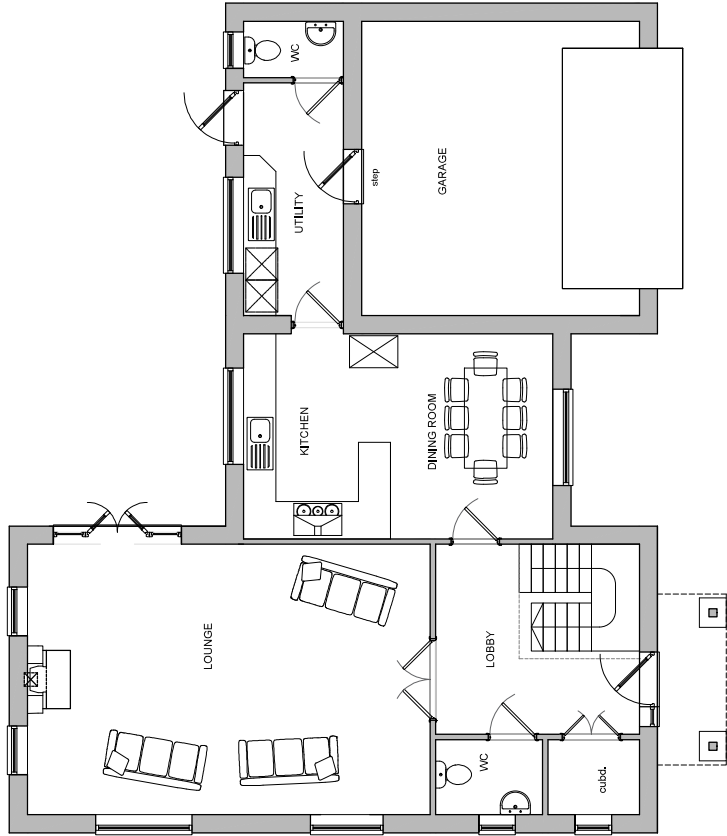

ROOF FINISHES PLAN

GROUND FLOOR PLAN
GENERAL ARRANGEMENT PLAN
SCALE 1:50

3 BEDROOM 5 PERSON DETACHED
GF - 92m² (EXCLUDING GARAGE)

1st - 81m²

SCALE 1:50
SCALE 1:1



Rev.	Date	Minor aesthetic amendments	Initial
Rev. 1	12/07/2018		

Ogdenby & Lamb Ltd

Chartered Builders
Suite 1, Market Chambers
100, Market Street
Spalding, Leics
PE11 1SL
Tel: 01775 761196
email: design@o-l.co.uk

Client
Kirk Homes Ltd

Project
**Proposed Residential Development,
Green Lane,
Pinebrook,
Lincolnshire
PE11 3XT**

Drawing title:
**House Type K
3 Bedroom Detached
General Arrangement Plans**
PLANNING APPLICATION ISSUE

Date:	July 2018	Scale:	as shown @ A1
Drawn by:	EJU	Checked by:	AJO

Drawing Number:
A1273 - 11 - K

Rev:
A