


FRONT



SIDE

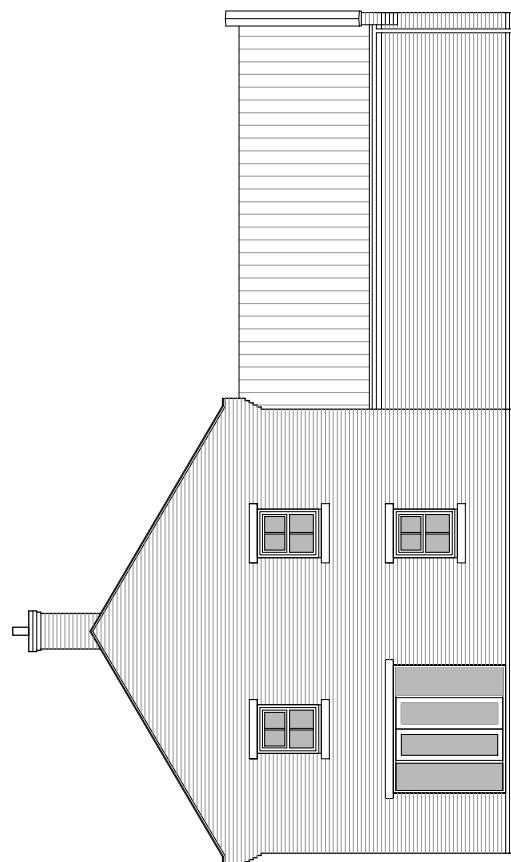

REAR ELEVATIONS
SCALE 1:50
3 BEDROOM 4 PERSON - DETACHED

SCALE 1:50
1m 2m 3m 4m 5m
0m 0.5m 1m 2m 3m 4m 5m



Composite door,
Colour TBA with LA planning,
Level threshold.

Ref.	Date	Description	Initial
QJ272018		Minor Residential Amendments	EJU

Client: Kirk Homes Ltd

Project: Proposed Residential Development,
Green Lane,
Pinchbeck,
Lincolnshire
PE11 3KT

House Type: F
3 Bedroom Detached
Elevations

PLANNING APPLICATION ISSUE

Date: July 2018
Drawn by: EJU
Checked by: AJO

Drawing Number: A1273 - 12 - F
Rev:

A