


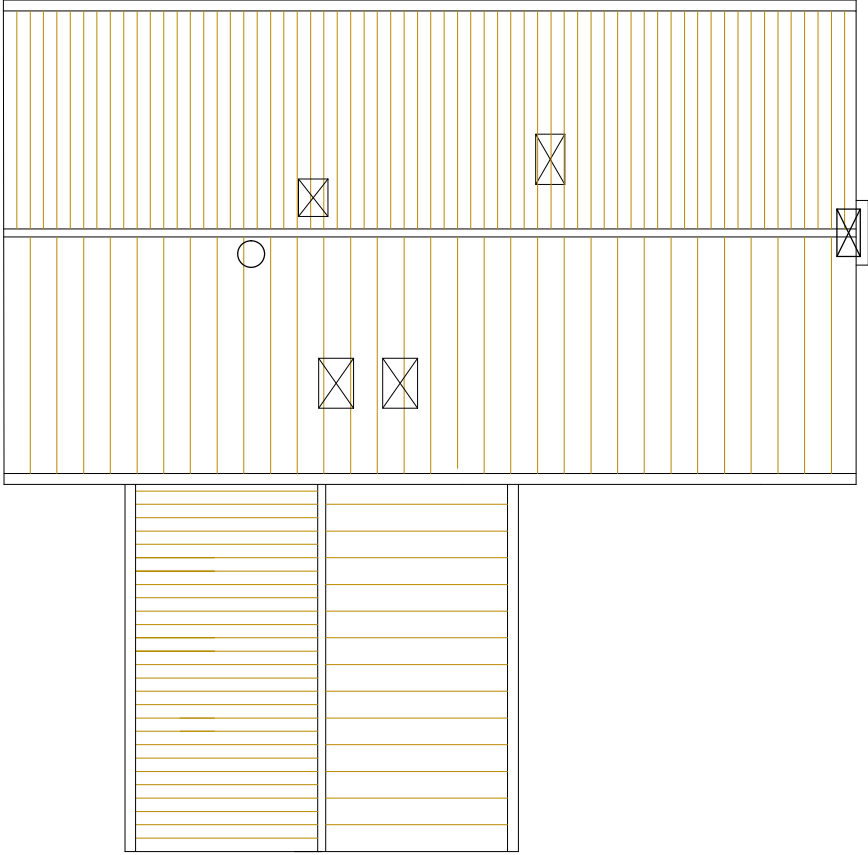

ROOF FINISHES PLAN
GENERAL ARRANGEMENT PLAN
SCALE 1:50



Rev: 3	12/07/2018	Minor aesthetic amendments	EJU
Ref:	Date	Description	Initial
Ogledy & Lamb Ltd Chartered Builders Suite 1, Market Chambers 100, High Street Spalding, Leics PE11 1SL Tel: 01775 761190 email: design@o-l.co.uk Kirk Homes Ltd			
Proposed Residential Development, Green Lane, Pineback, Lincolnshire PE11 3XT			
House Type F 4 Bedroom Detached Roof Plan PLANNING APPLICATION ISSUE			
Date:	July 2018	Scale: as shown @ A1	
Drawn by:	EJU	Checked by:	AJO
Drawing Number:		Rev:	A
A1273 - 14 - F			