


Drawing No.	Rev No.
HPS002	-003


DO NOT SCALE: Contractor to check all dimensions and report any omissions or errors

**NOTES**

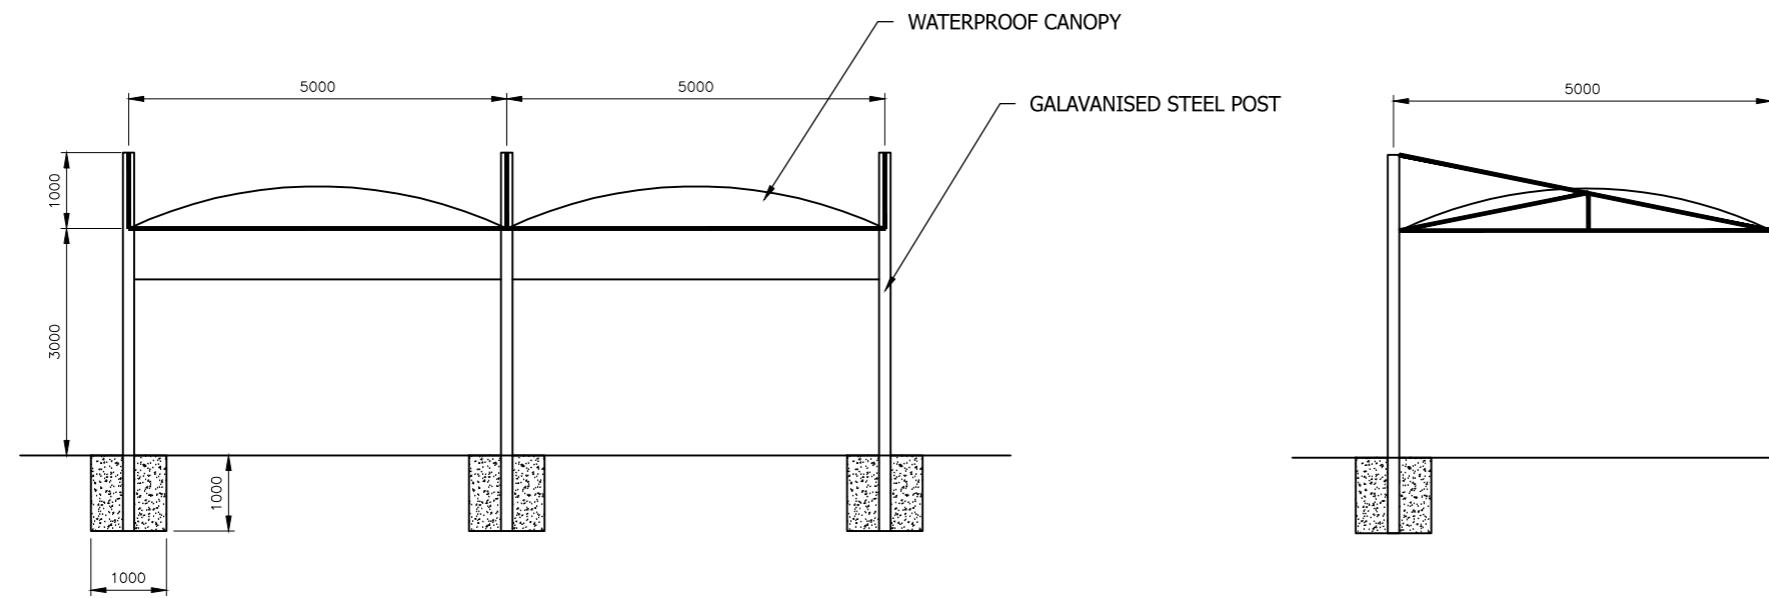

PROPOSED SIDE ELEVATION  
SCALE 1:100 AT A3

PROPOSED FRONT ELEVATION  
SCALE 1:100 AT A3

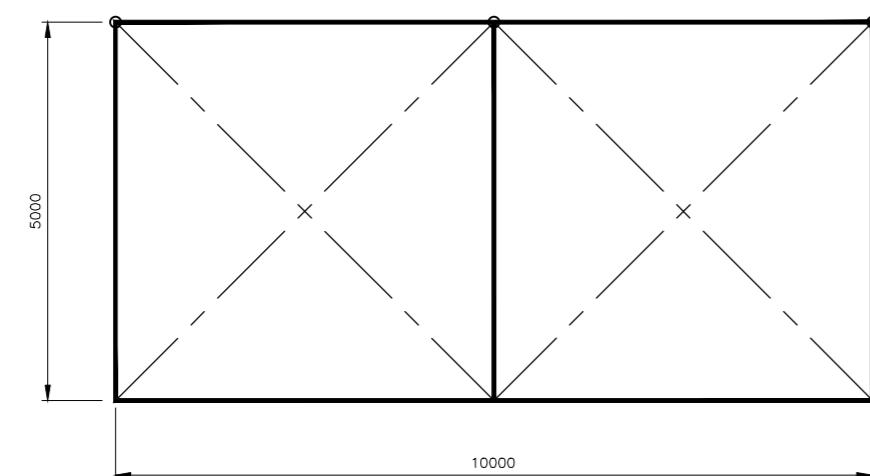

PROPOSED PLAN  
SCALE 1:100 AT A3

Rev	Description	By	Chk	App	Date
-----	-------------	----	-----	-----	------

JRB DESIGNS Ltd  
1 Saville Road  
Cudworth  
Barnsley  
S72 8LT  
Tel: 01226 383542  
Fax: 01226 380078  
Mob: 07970 541192  
Email: john@jrbdesigns.co.uk

This drawing is copyright. © jrbdesigns Ltd.

Client **HOPE PRODUCTS & SERVICES**  
**24 HOPE STREET**  
**CREWE**  
**CW2 7DR**

Drawing Title **5m X 10m CANNOPY**  
Address

Project Title: **CAR WASH CANOPIES**

Purpose of Issue: **PLANNING**

Drawing Status **FIRST ISSUE**

Scale at A3 AS SHOWN	Drawn By	Date
	JRB	06/07/2020
Checked By	Date	Approved By Date
	06/07/2020	06/07/2020

Project No. **HPS002** Drawing No. **003** Revision

APPROVAL  INFORMATION  TENDER  CONTRACT  CONSTRUCTION