

Notes
Copyright
© Robert Doughty Consultancy Limited.
All rights reserved in the Copyright, Designs and
Patents Act 1988 have been asserted.

Ordnance Survey Map
© Crown Copyright. OS Licence No: AR 100010613.

Dimensions
All dimensions shown are for the purposes of
obtaining the relevant planning permission only.

CDM 2015
This drawing is for illustrative purposes and/or
obtaining the relevant planning permission only. It
should not be used for construction and accordingly,
risk identification under the Construction (Design &
Management) Regulations 2015 has not been
undertaken.

Proposed Lighting Detail

LED Wallwasher Wall Light 12W IP54 Black (or
similar)



Average 130 Lux at 2m
4000K Cool White
IP54 rating
Dimensions 221x91x63mm
Colour: Black
Material: Powder coated aluminium
Non flickering



Proposed Security Camera Detail

4K AcuSense Fixed Turret Network Camera (or
similar)

8mp resolution
Excellent low light performance
Focus on human and vehicle targets classification
based on deep learning
Built-in microphone for real-time audio security
Water and dust resistant
IP67 rating
Dimensions: Ø138.3 mm x 126.3 mm

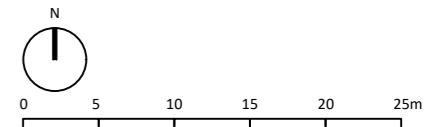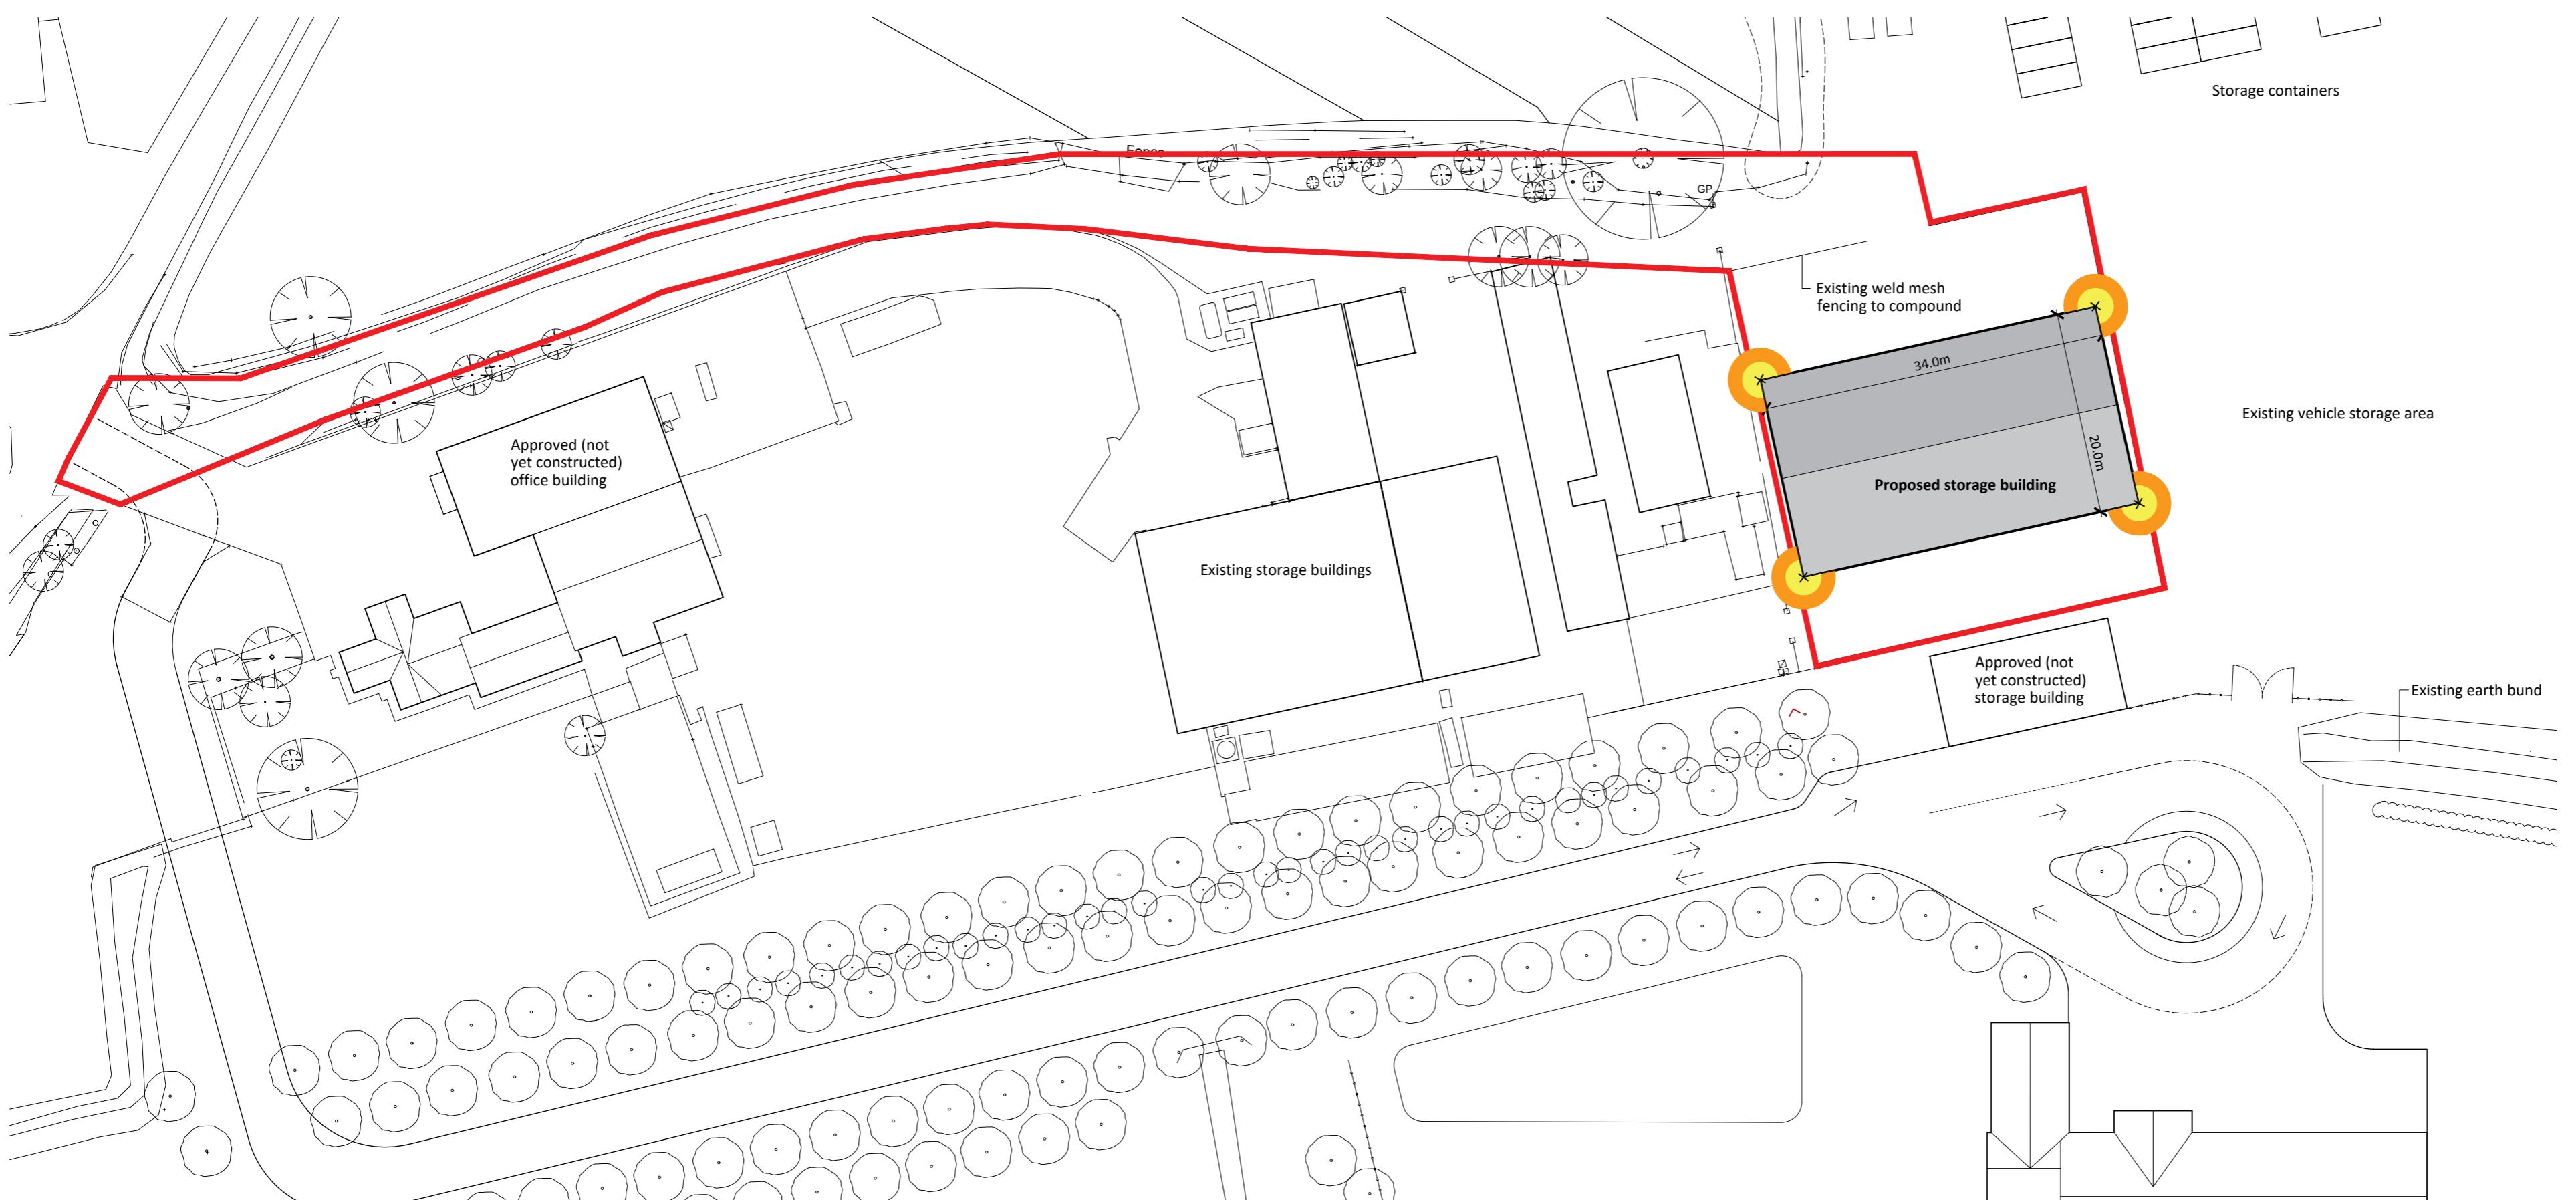

Rev | Description | Date

rdc
Robert Doughty
Consultancy

32 High Street, Helpringham
Sleaford, Lincolnshire, NG34 0RA
Tel: 01529 421646
Email: admin@rdc-landplan.co.uk
Web: www.rdc-landplan.co.uk

Client
Anglia UK Ltd

Project
Vehicle Storage Building
Mill Green Road, Pinchbeck

Drawing
Proposed Site Plan

Scale @ A2 | Date
1: 500 | 27/02/25

Drawn By | **Checked By**
WW | LMS

Job Number | **Status** | **Purpose of Issue**
823-29 | CC | Condition Compliance

Drawing No. | **Rev**
823-29_CC_SP01 | -