




Floor Plan

 

Roof Plan

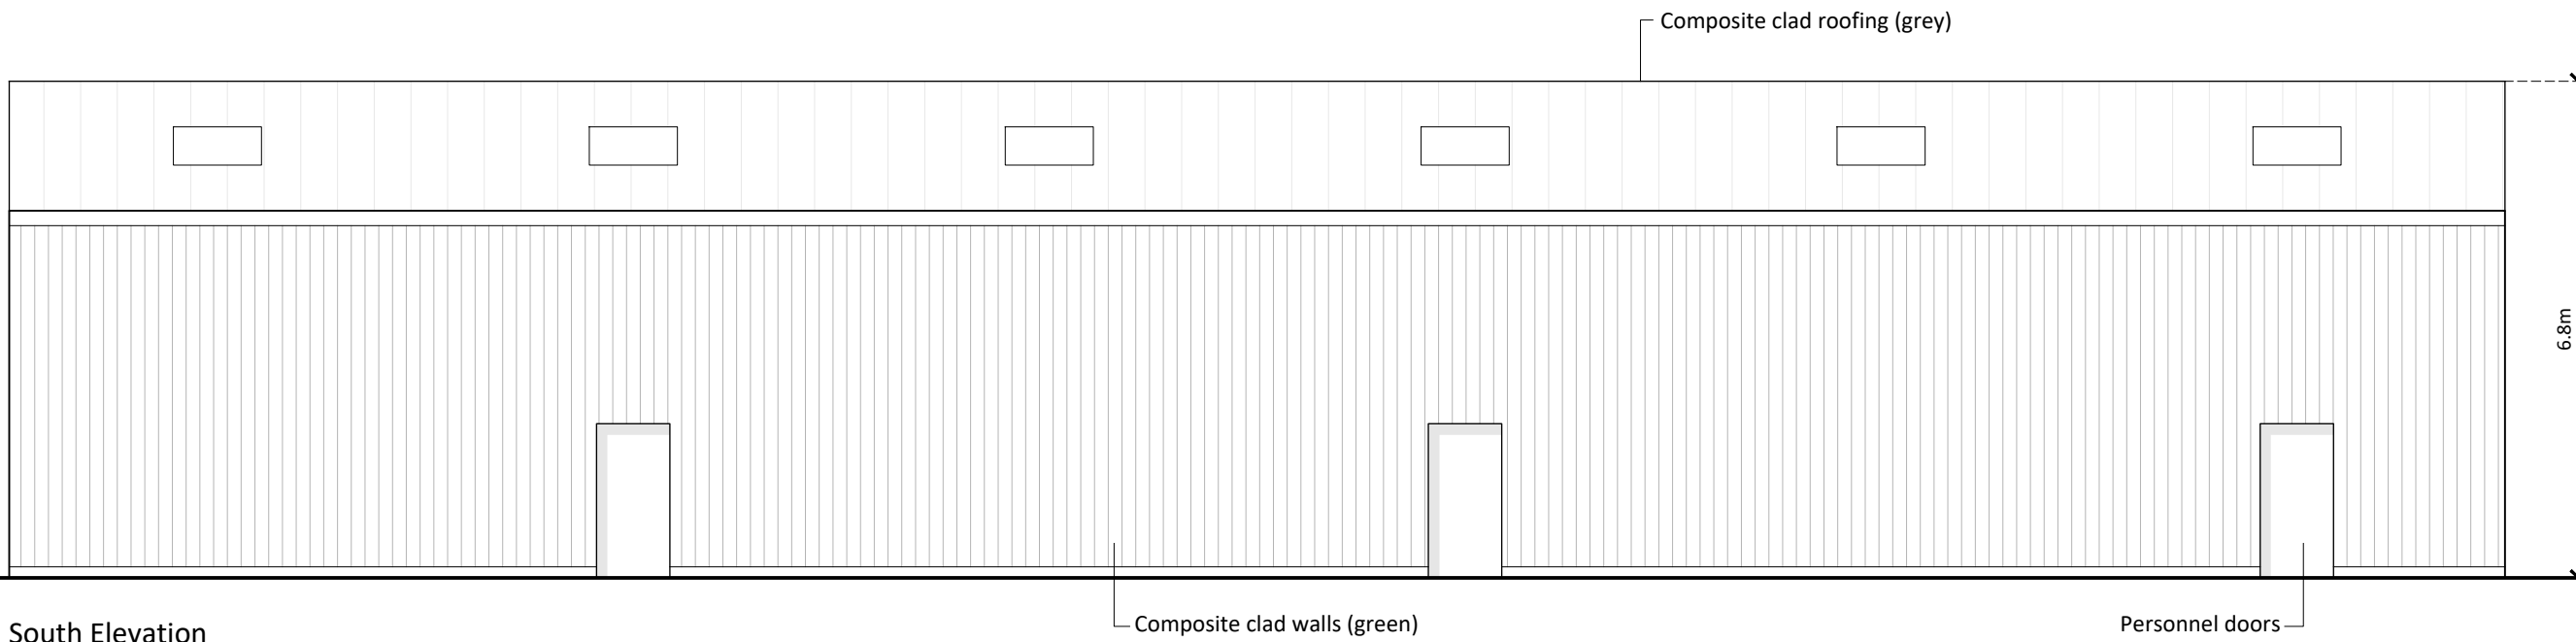


South Elevation

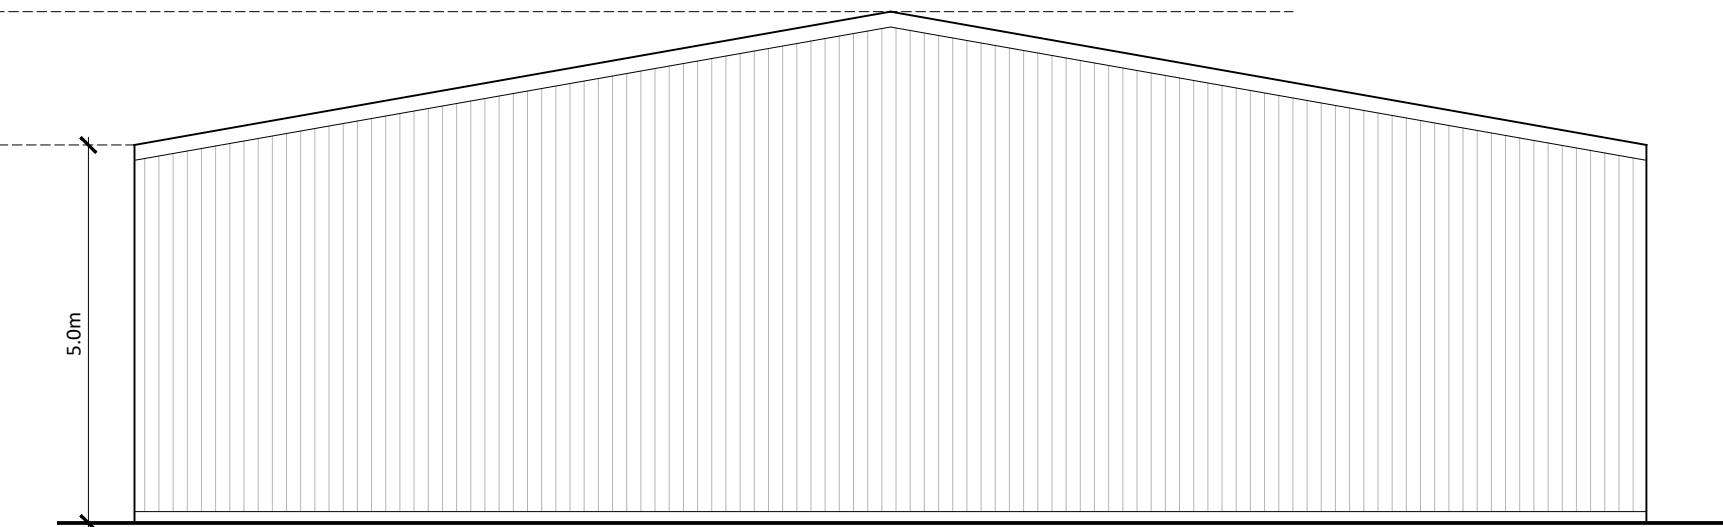

East Elevation



North Elevation

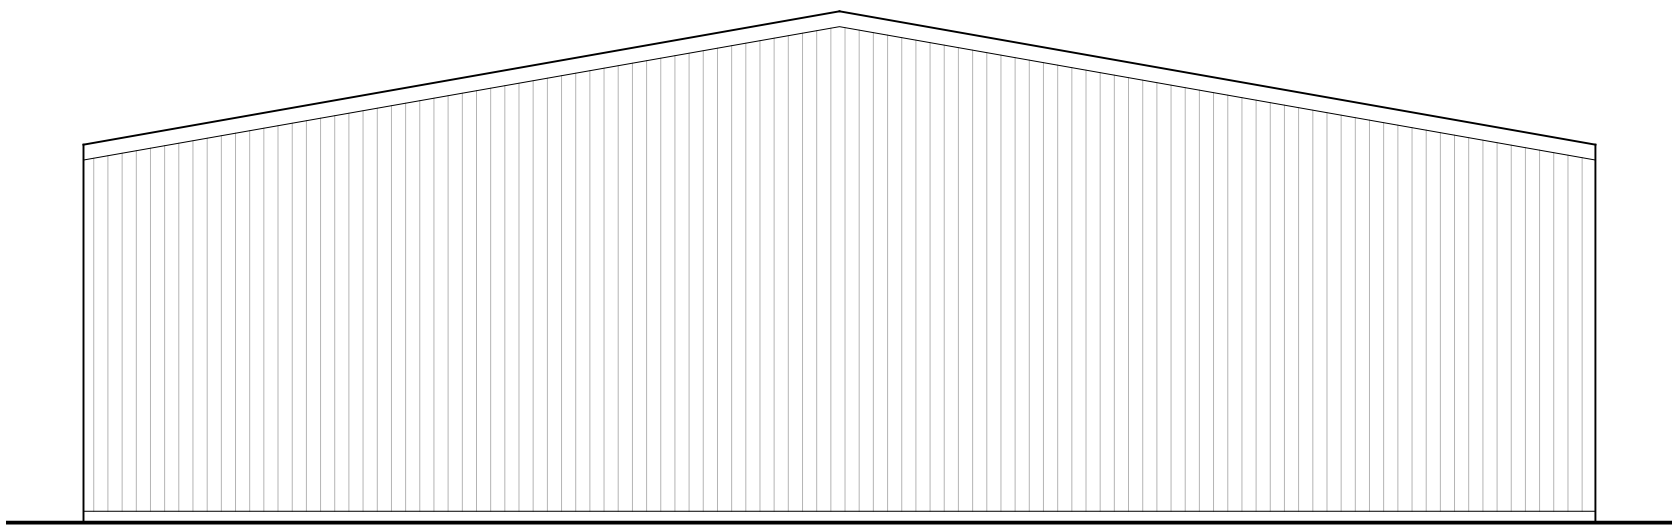

West Elevation

Notes

Copyright
© Robert Doughty Consultancy Limited.
All rights described in the Copyright, Designs and Patents Act 1988 have been asserted.

Dimensions
All dimensions shown are for the purposes of obtaining the relevant planning permission only.

CDM 2015
This drawing is for illustrative purposes and/or obtaining the relevant planning permission only. It should not be used for construction and accordingly, risk identification under the Construction (Design & Management) Regulations 2015 has not been undertaken.

0 1 2 3 4 5m		
B	Building height revised Additional doors shown	09.05.25
A	Additional doors shown	07.05.25
Rev	Description	Date

rdc

Robert Doughty
Consultancy

32 High Street, Helpingham
Sleaford, Lincolnshire, NG34 0RA

Tel: 01529 421646
Email: admin@rdc-landplan.co.uk
Web: www.rdc-landplan.co.uk

Client Anglia UK Ltd		
Project Vehicle Storage Building Mill Green Road, Pinchbeck		
Drawing Proposed storage building plans		
Scale @ A1 1: 100	Date 29/11/23	
Drawn By WW	Checked By LMS	
Job Number 823-29	Status PL	Purpose of Issue Planning
Drawing No. 823-29_PL_GA01		Rev B