


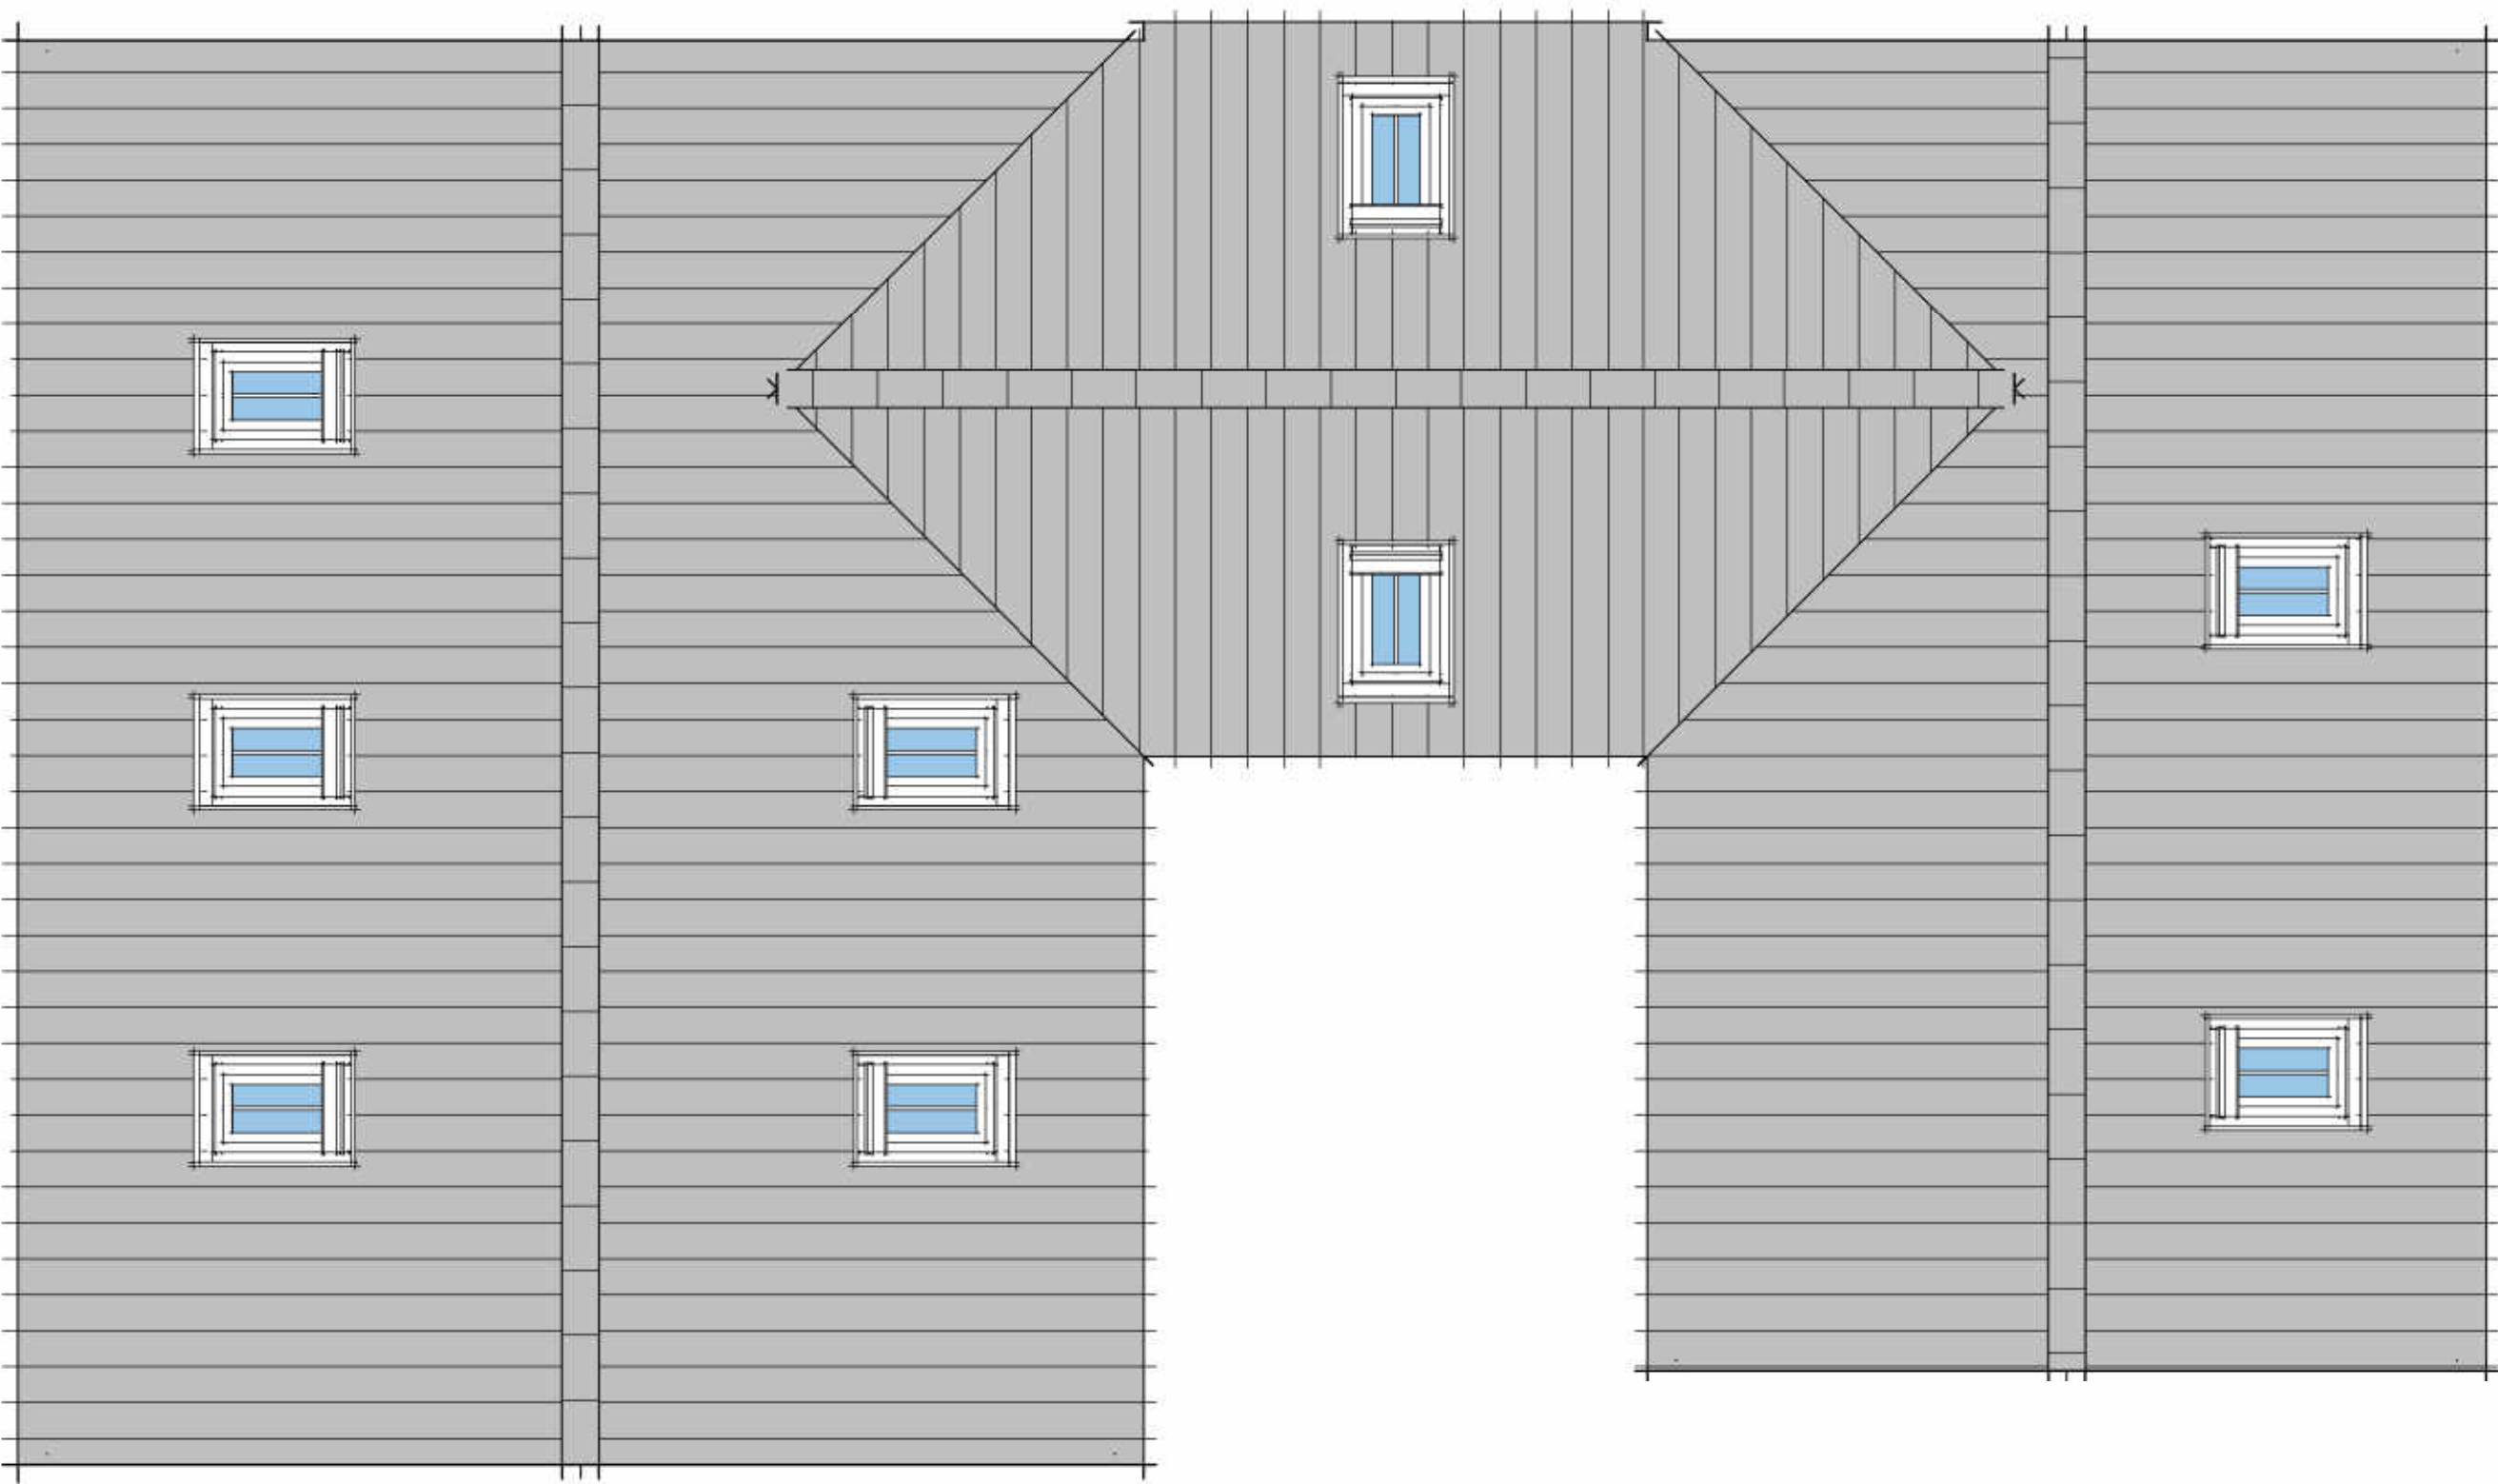

VISUAL SCALE 1:50 @ a3

Roof Plan

A3 Drg

3339-03-R2

