



Existing Front (S) Elevation

1:100

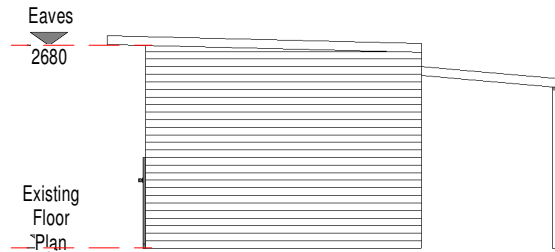


Existing Side (E) Elevation

1:100

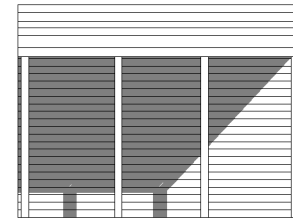



Existing Rear (N) Elevation

1:100

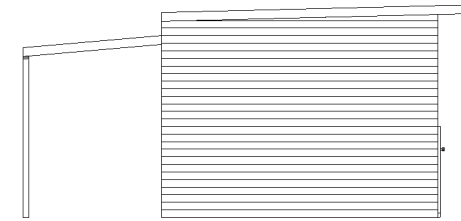


Existing Side (W) Elevation

1:100

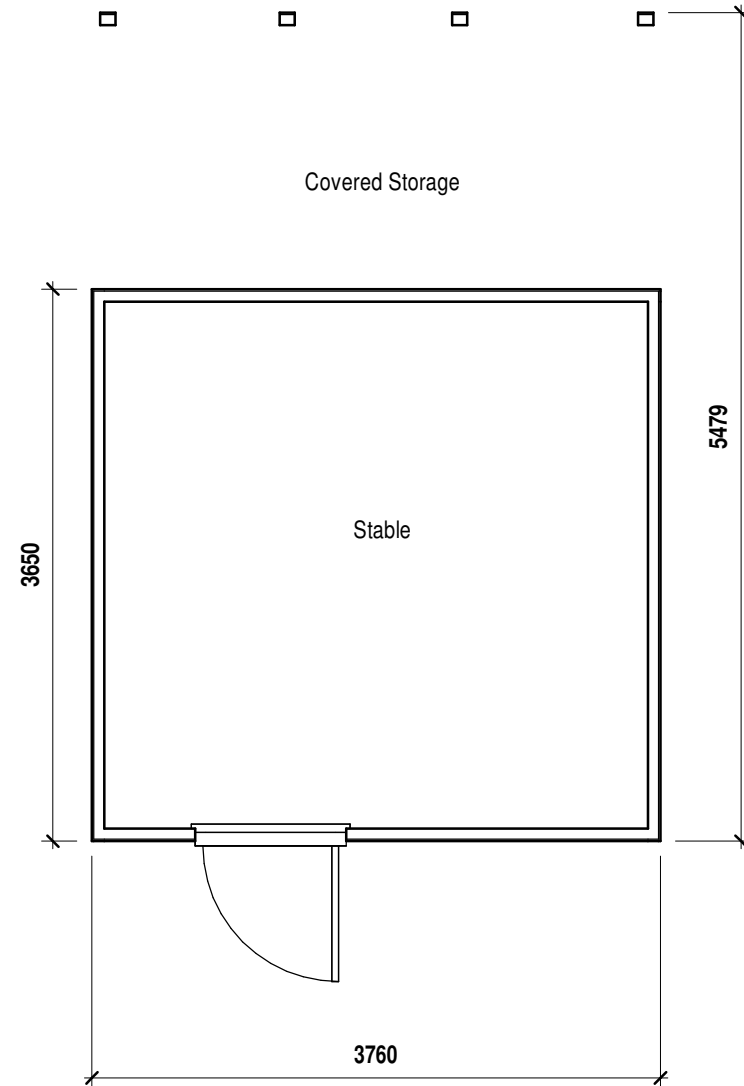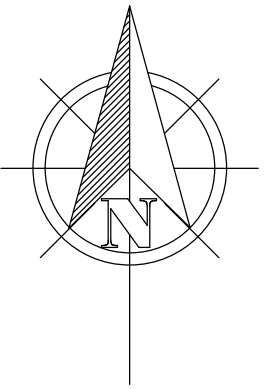

Existing Floor Plan

1:50

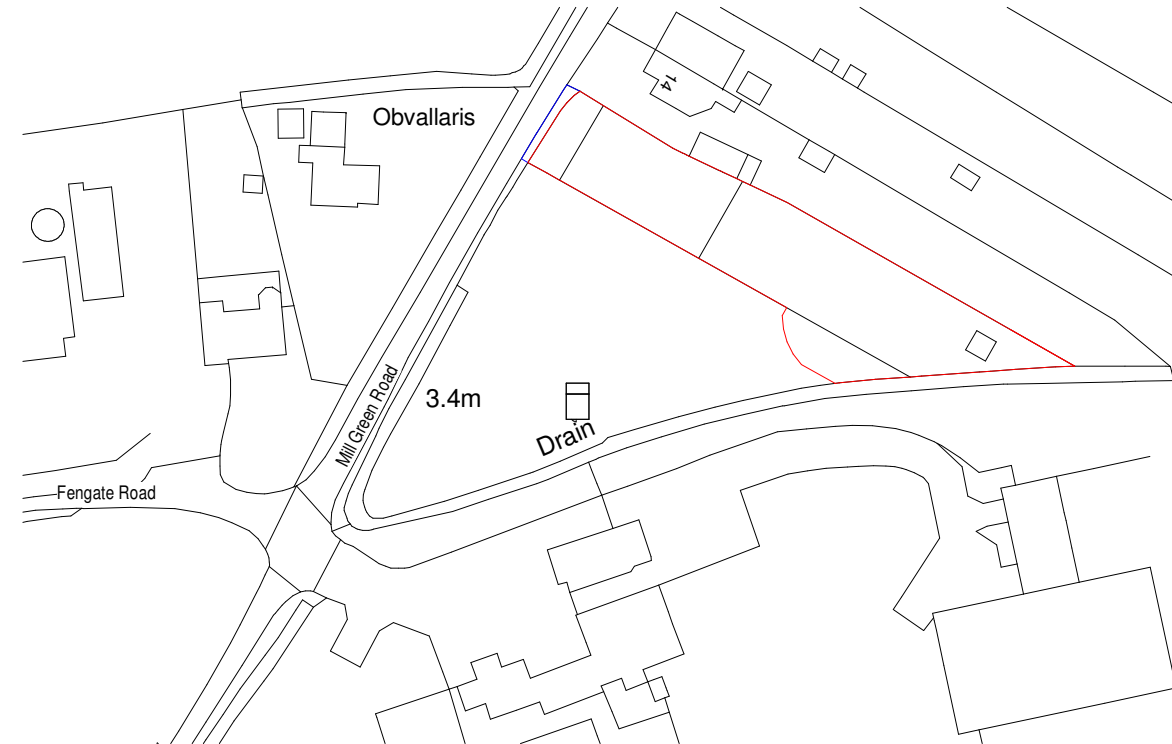


Ordnance Survey, (c) Crown Copyright 2025. All rights reserved. Licence number 100022432

Site Plan

1:1250



VISUAL SCALE 1:50 @ A3

 

VISUAL SCALE 1:100 @ A3

AUSTIN JOHN
ARCHITECTURAL

RUALEN, MILL GREEN ROAD,
PINCHBECK, SPALDING
PE11 3PU

07939 000388
www.austinjohninteriors.co.uk
info@austinjohnltd.co.uk

PROJECT
Retrospective Application for Change of Use of Land to
Equestrian and Erection of Single Stable at Land Adj. to
No.14 Mill Green Road PE11 3PU

SHEET
Existing Elevations
Existing Ground Floor Plan
Site Plan

CLIENT
Mr and Mrs Butler,
1 Mill Green Road, Pinchbeck,
Spalding PE11 3PU

Date
04/09/2025
Drawn by
HA

DRAWING NUMBER
AJA/1379/25/00 a

Scale (@A3)
AS SHOWN