



SECTION A-A 1:100

SECTION B-B 1:50 EXISTING


SECTION C-C 1:50 EXISTING

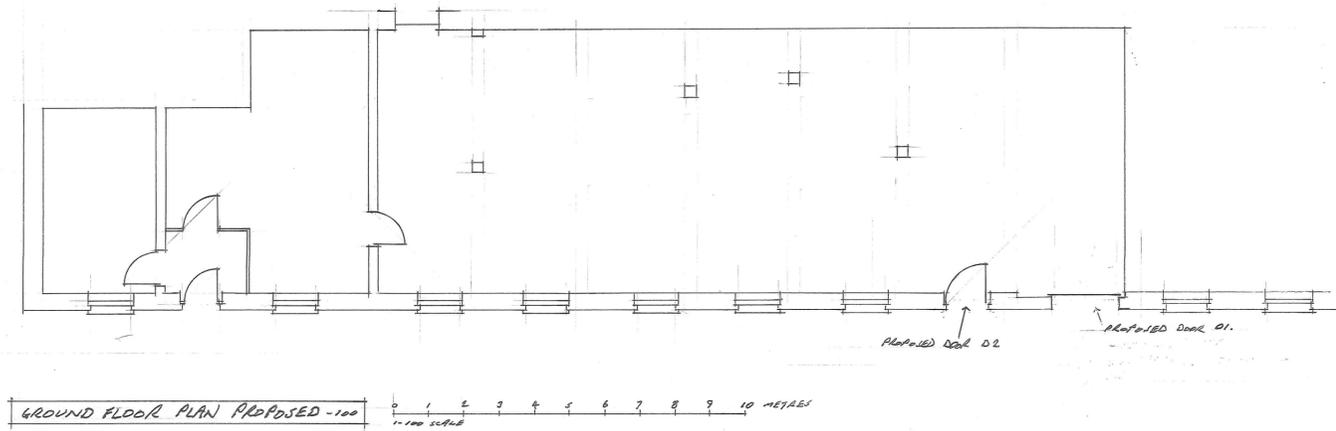


GROUND FLOOR PLAN PROPOSED 1:100

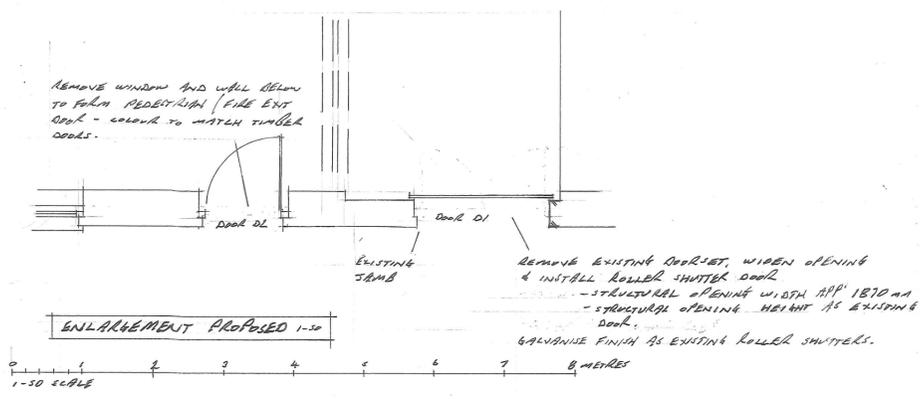

ENLARGEMENT PROPOSED 1:50

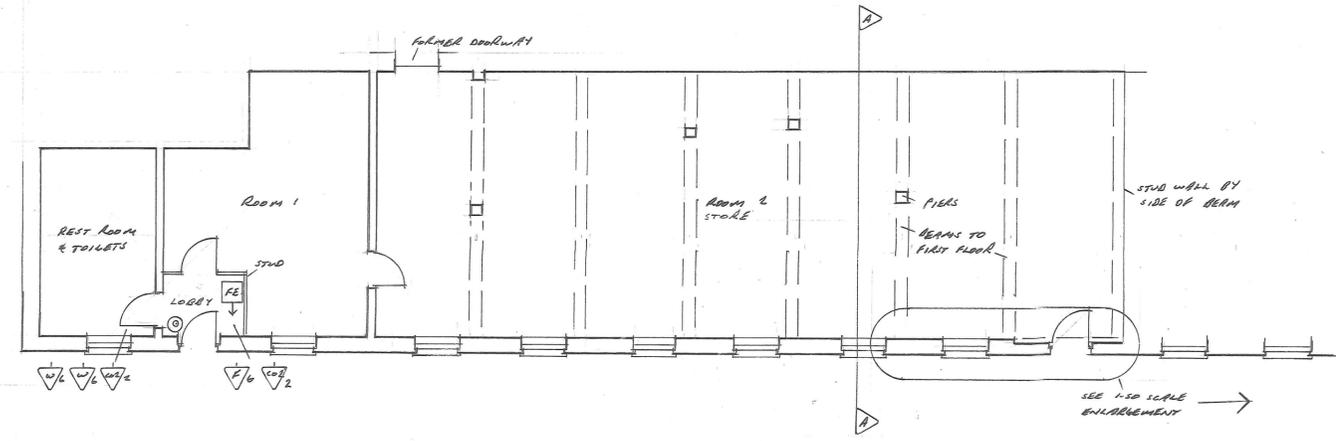

GROUND FLOOR PLAN EXISTING 1:100

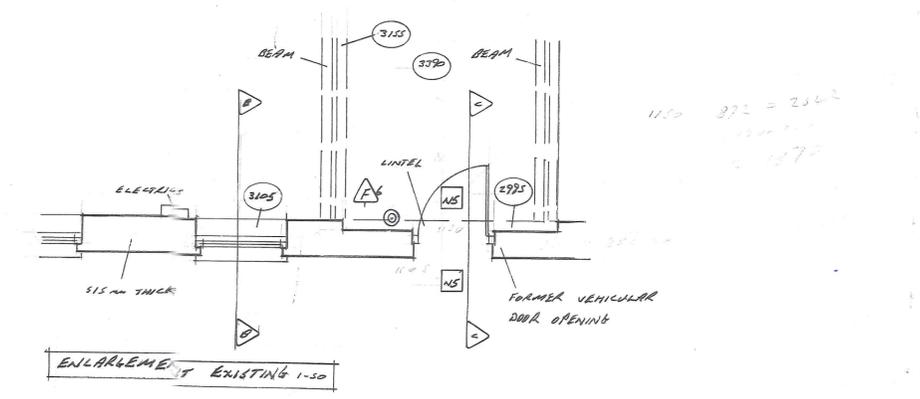

ENLARGEMENT EXISTING 1:50

Contractor To Check All Dimensions On Site Before Work Commences.

Rev.	Date	Init.	Revision Details
A	30.9.25		UPDATE GA. MANAGING APP

R. BOOR DRAUGHTSMAN
 26 Fengate
 Moulton Chapel
 Spalding
 Lincolnshire
 PE12 0XL
 Phone
 01406 380279

Project:
**INDUSTROTECH LTD.
 UNIT 6, THE FLAXMILL,
 FLAXMILL LANE,
 PINCHBECK.**

Scale: AS SHOWN	Drawing No. 3563.2
Drawn: RMB	Rev A
Date: 20.9.25	Rev