




SOUTH




EAST




NORTH

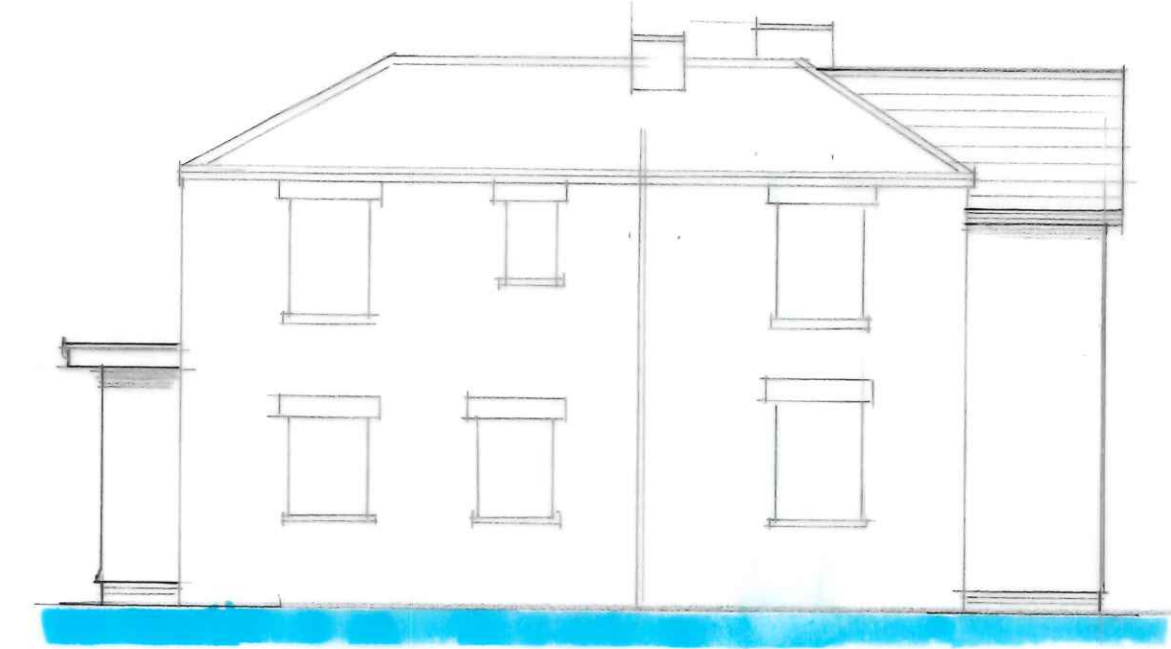

WEST

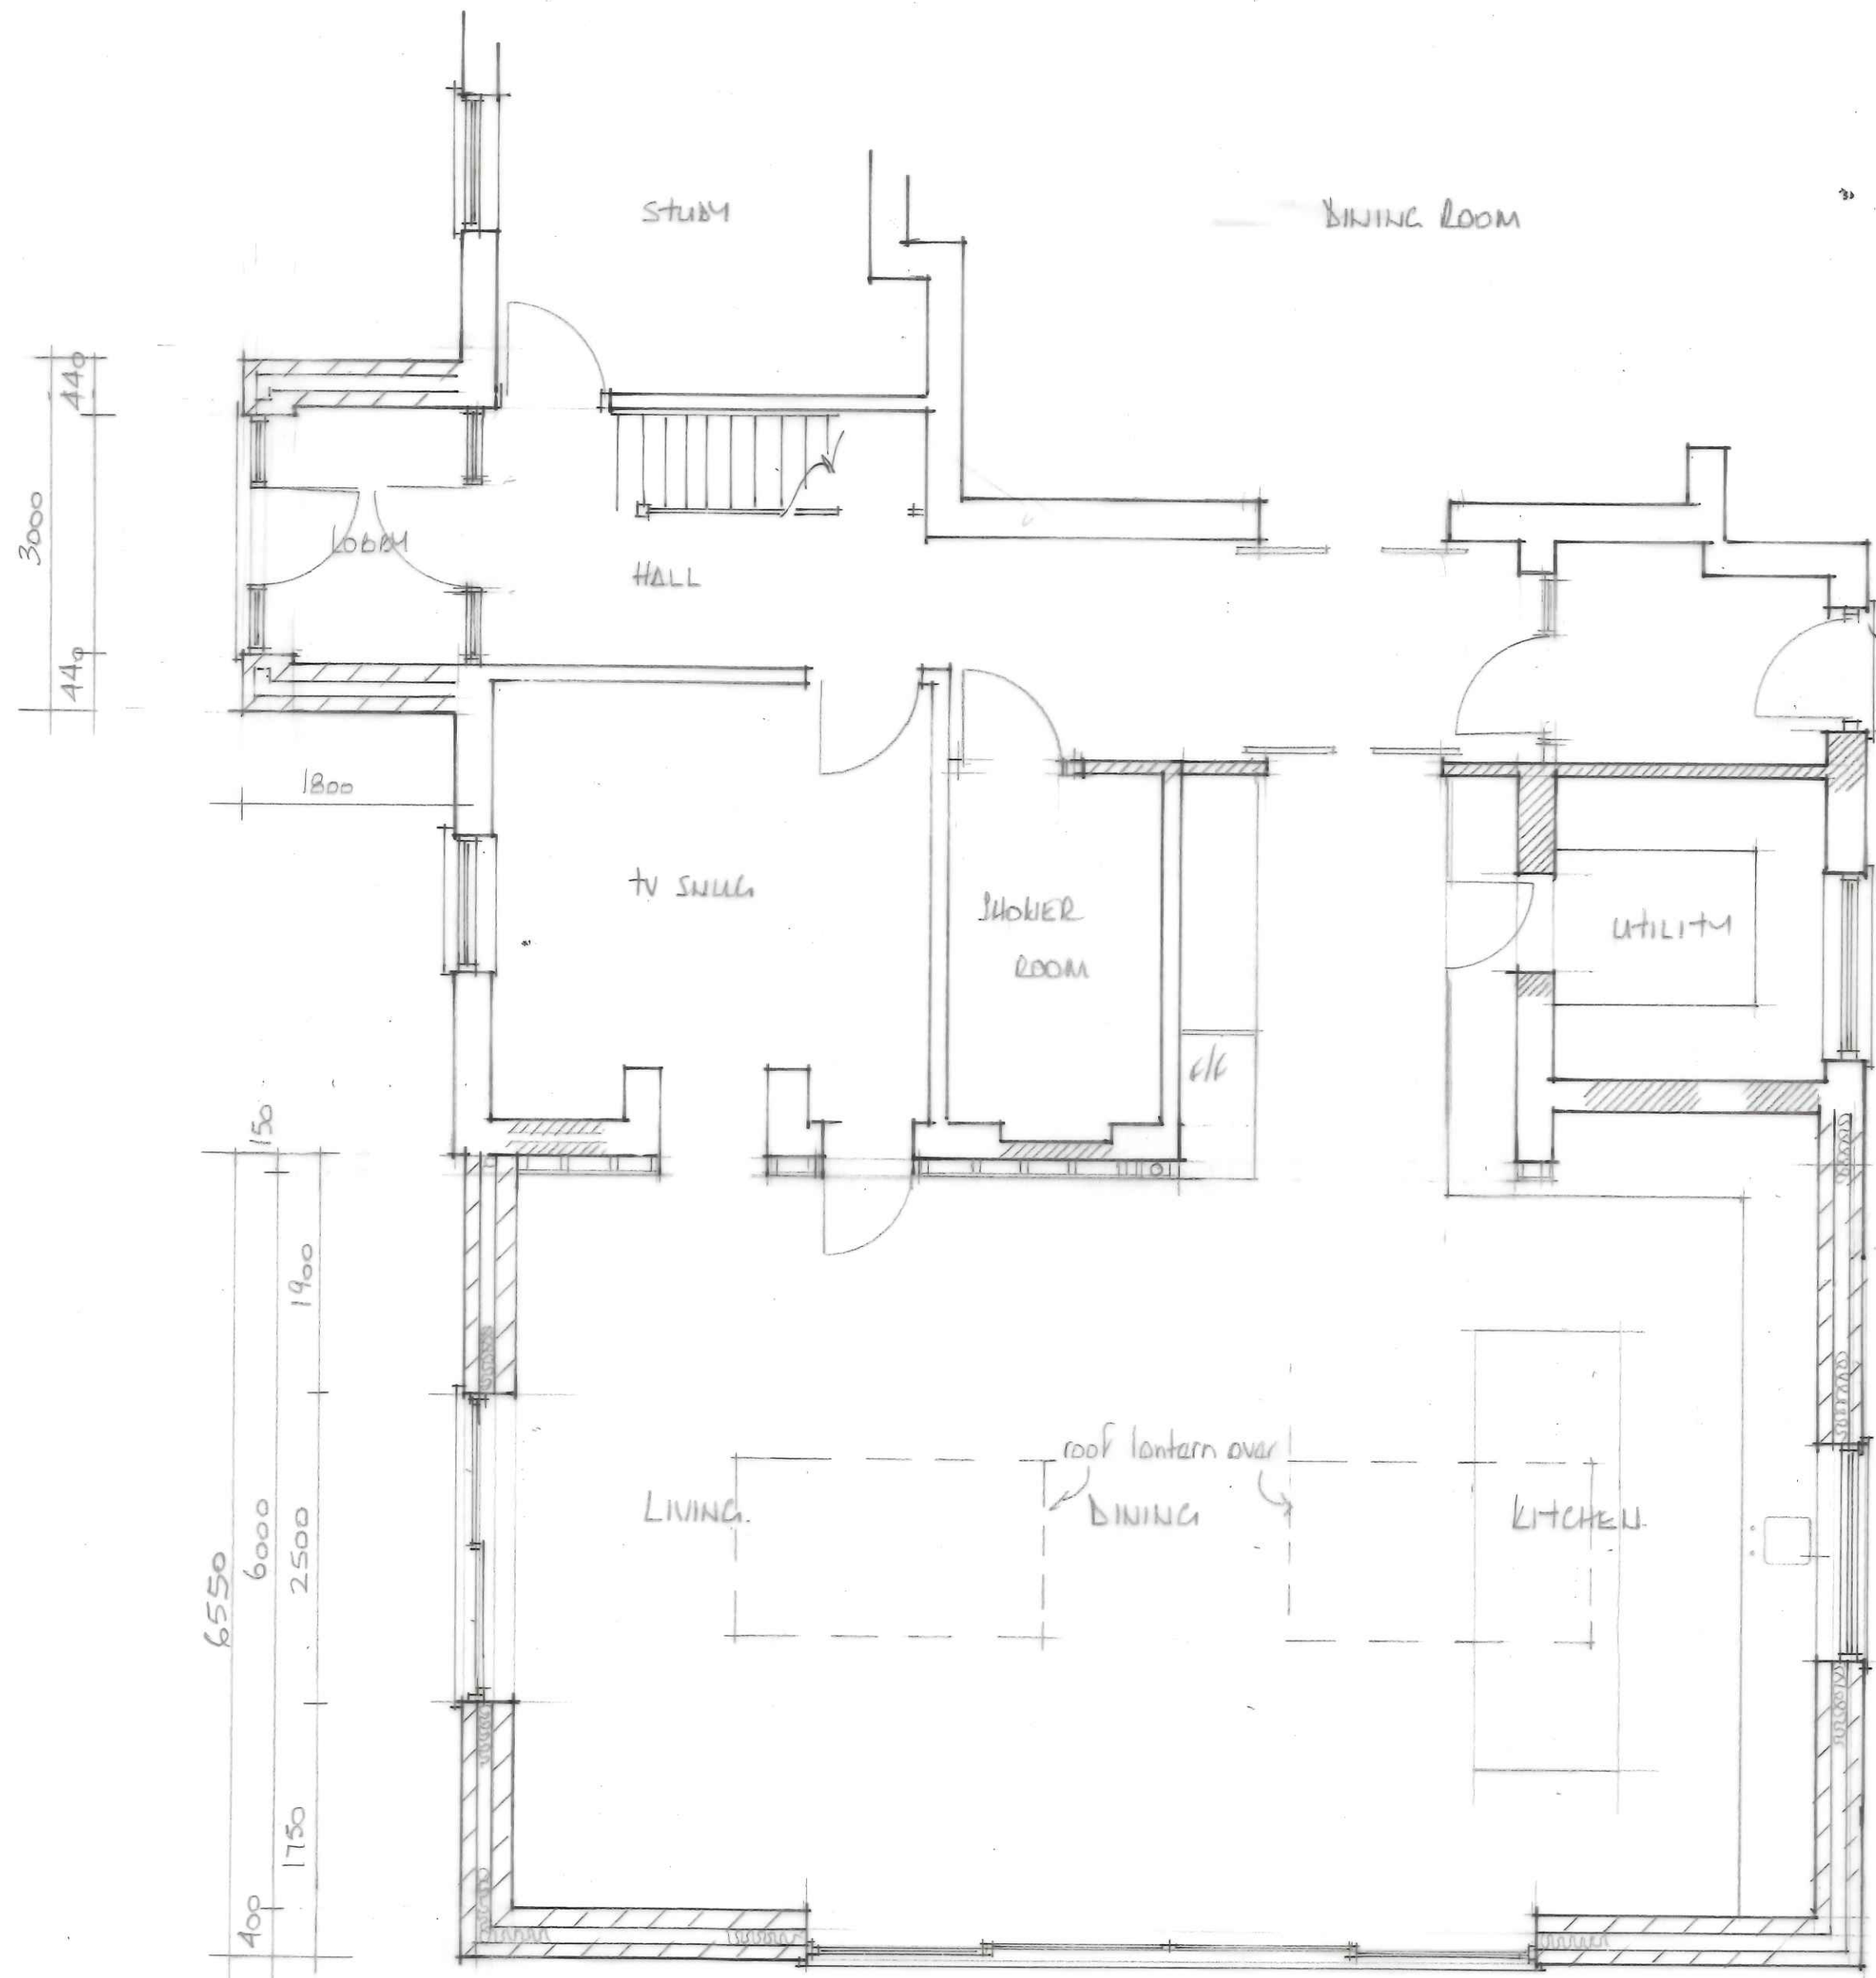

GROUND FLOOR PLAN

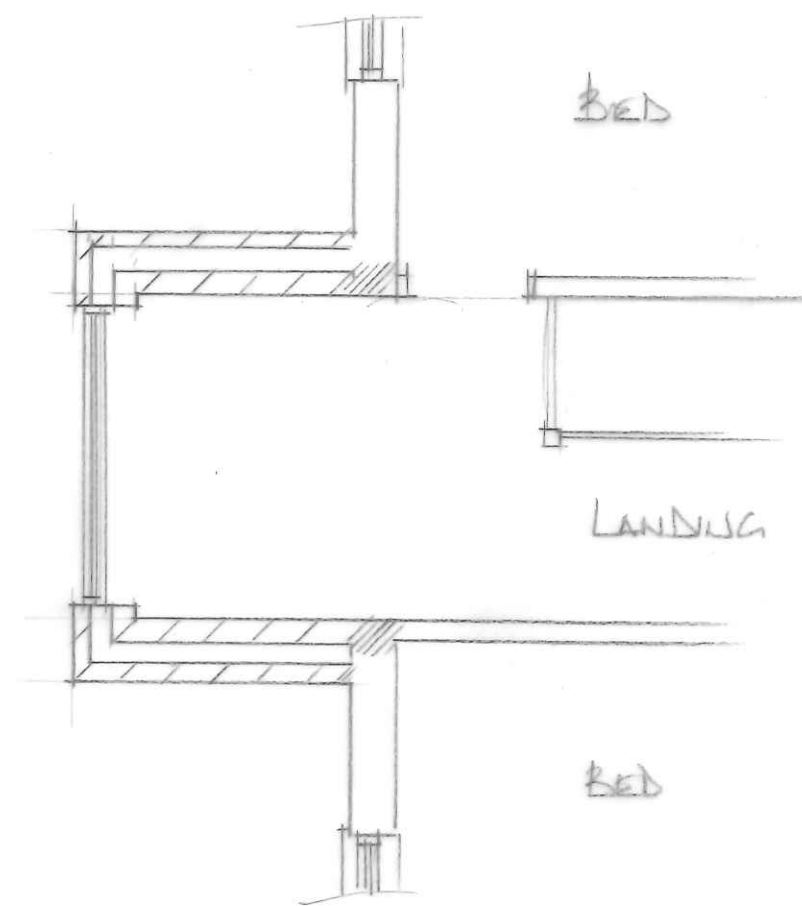

FIRST FLOOR PLAN

EAST MIDLANDS  
DESIGN ASSOC.

Architectural Consultants

11 Charles Road  
Hunstanton  
Norfolk  
PE36 5JF

Tel : 01485 297366  
Email : willowledge@talktalk.net  
Mobile phone : 07740 815044

Client  
Mr R & Mrs L Boothman

Project  
Extension to dwelling  
at  
94 Six House Bank  
West Pinchbeck  
Spalding  
PE11 3QG

Drawing  
Plan and elevations  
as  
proposed

Scale  
1:50 & 1:100

Date  
Sept 2025

Drawn  
AL

DWG No.  
1225/02

Rev