




SOUTH




EAST




NORTH

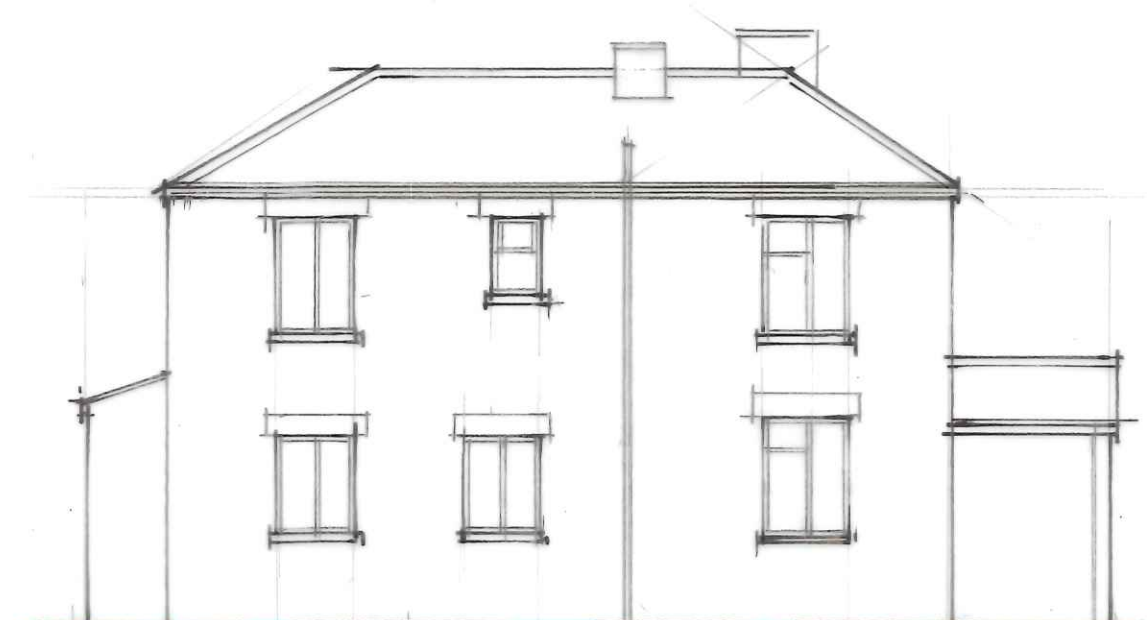

WEST

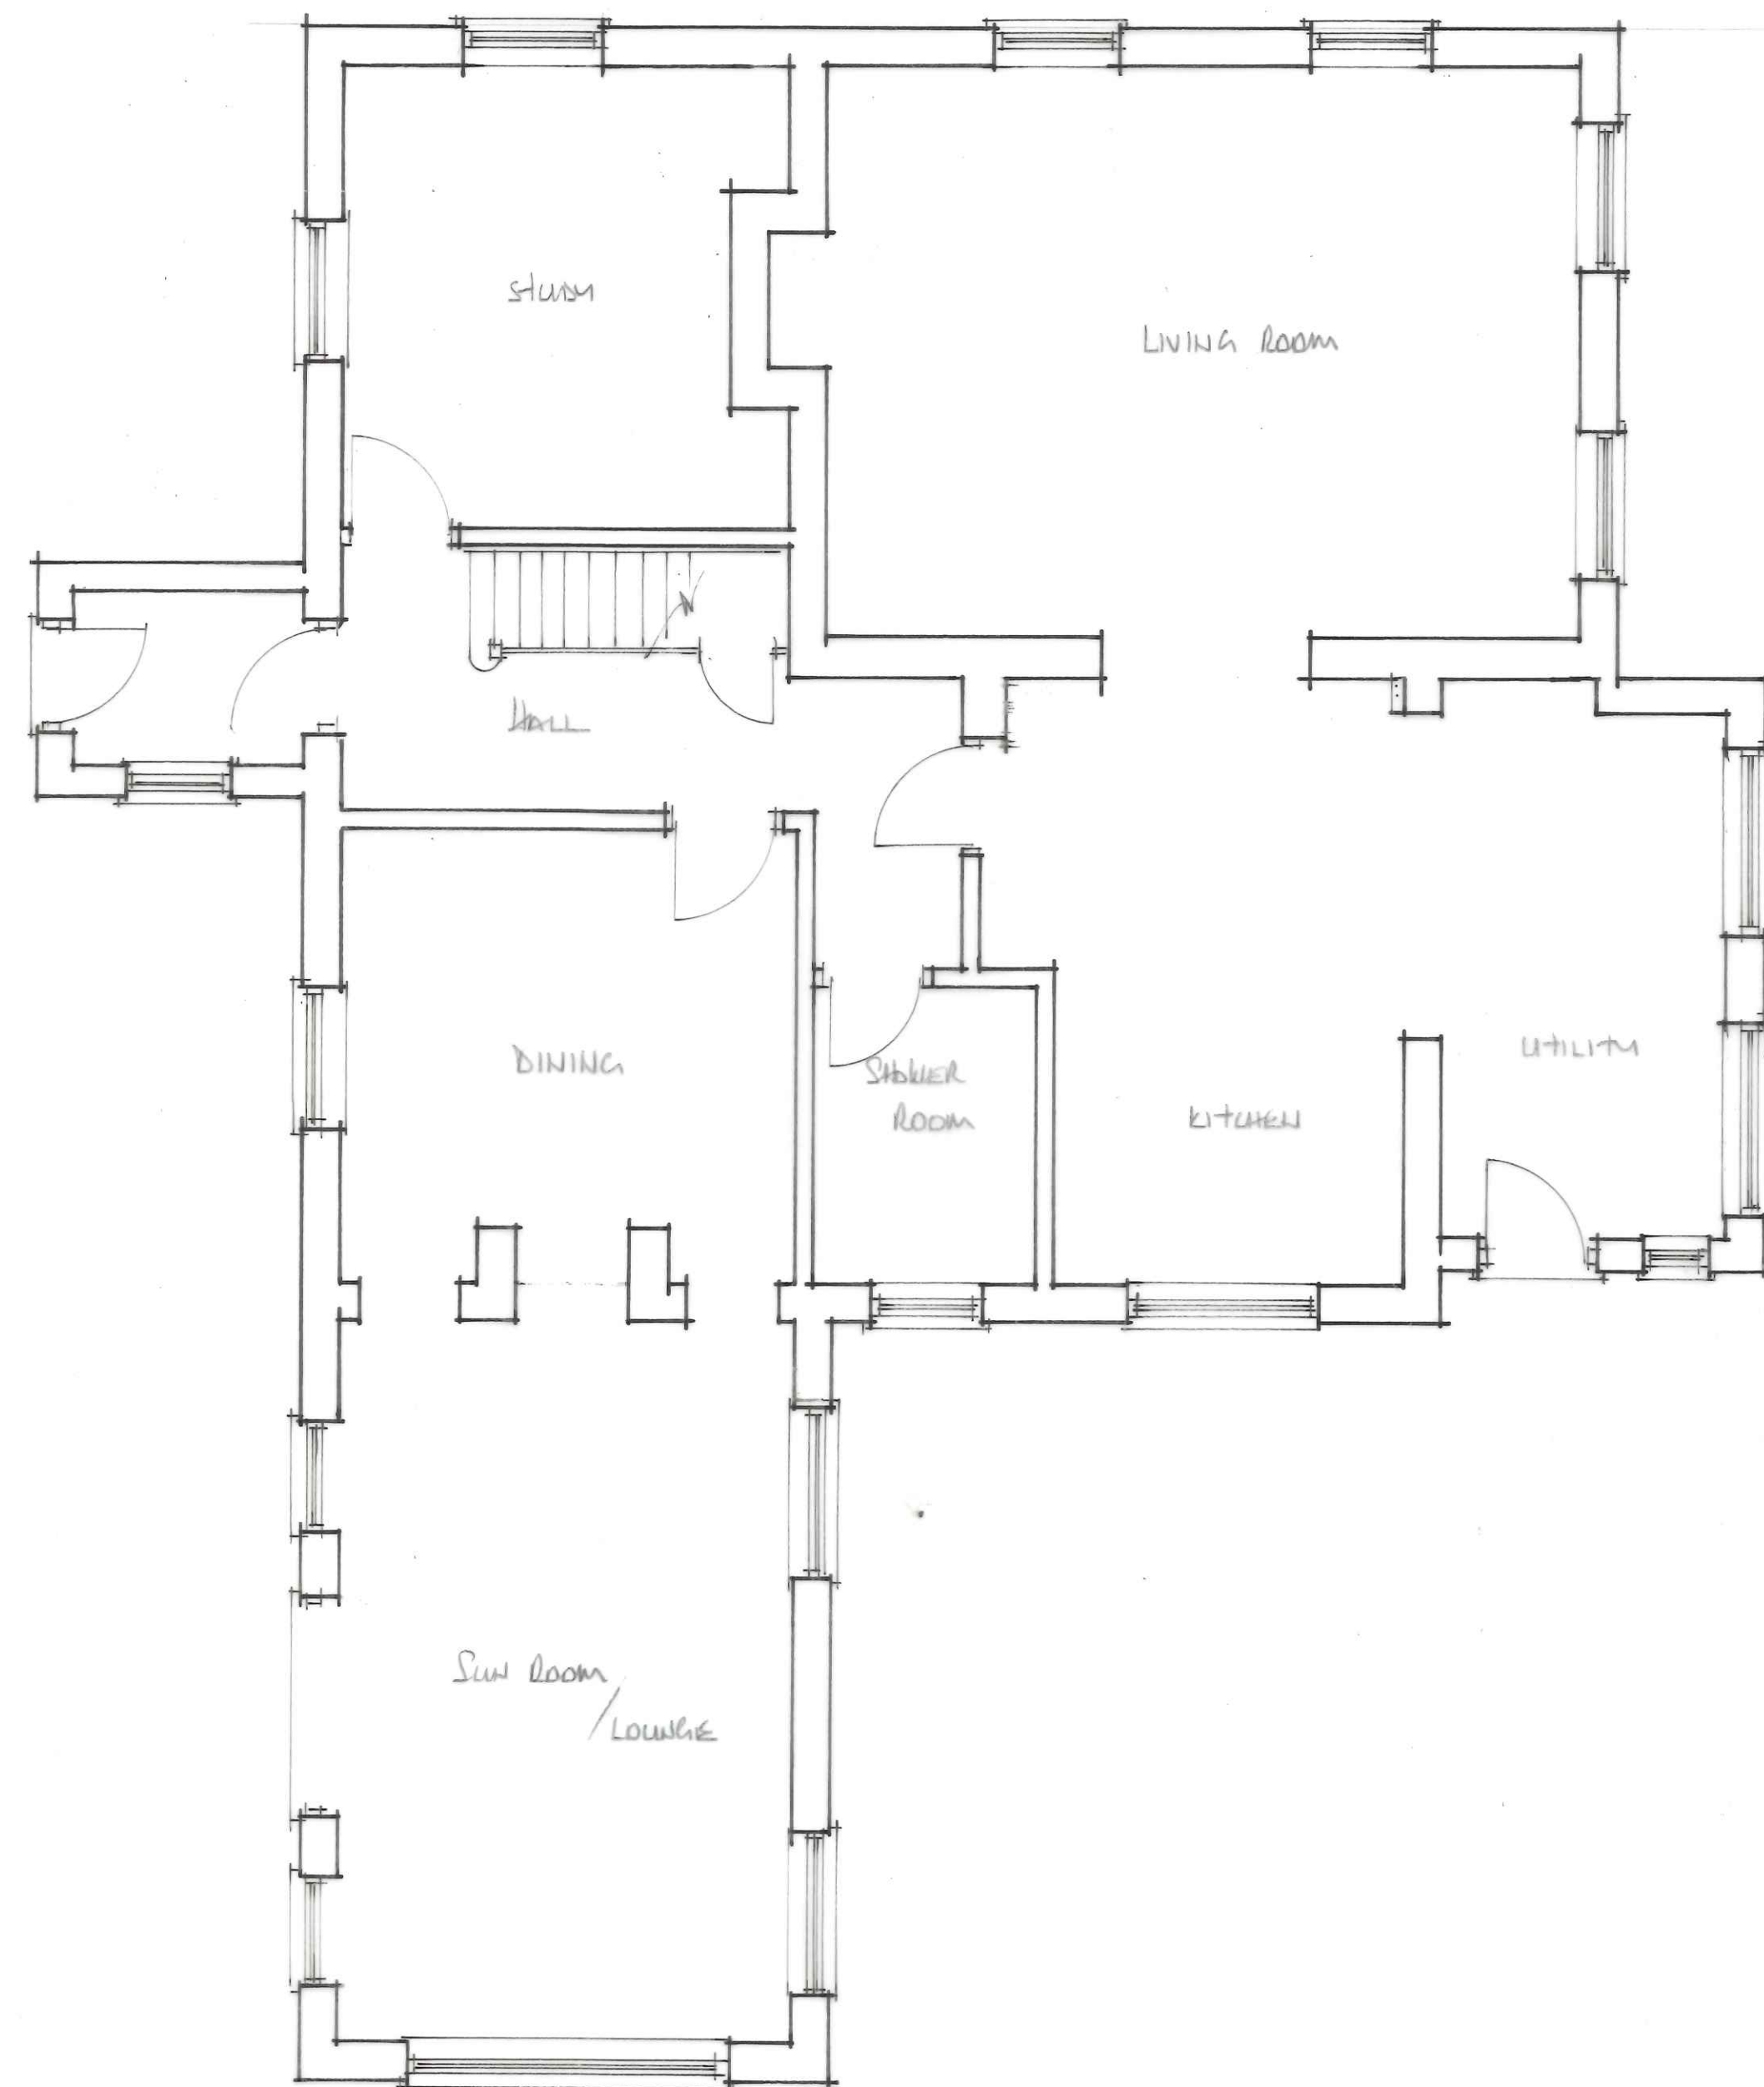

GROUND FLOOR PLAN

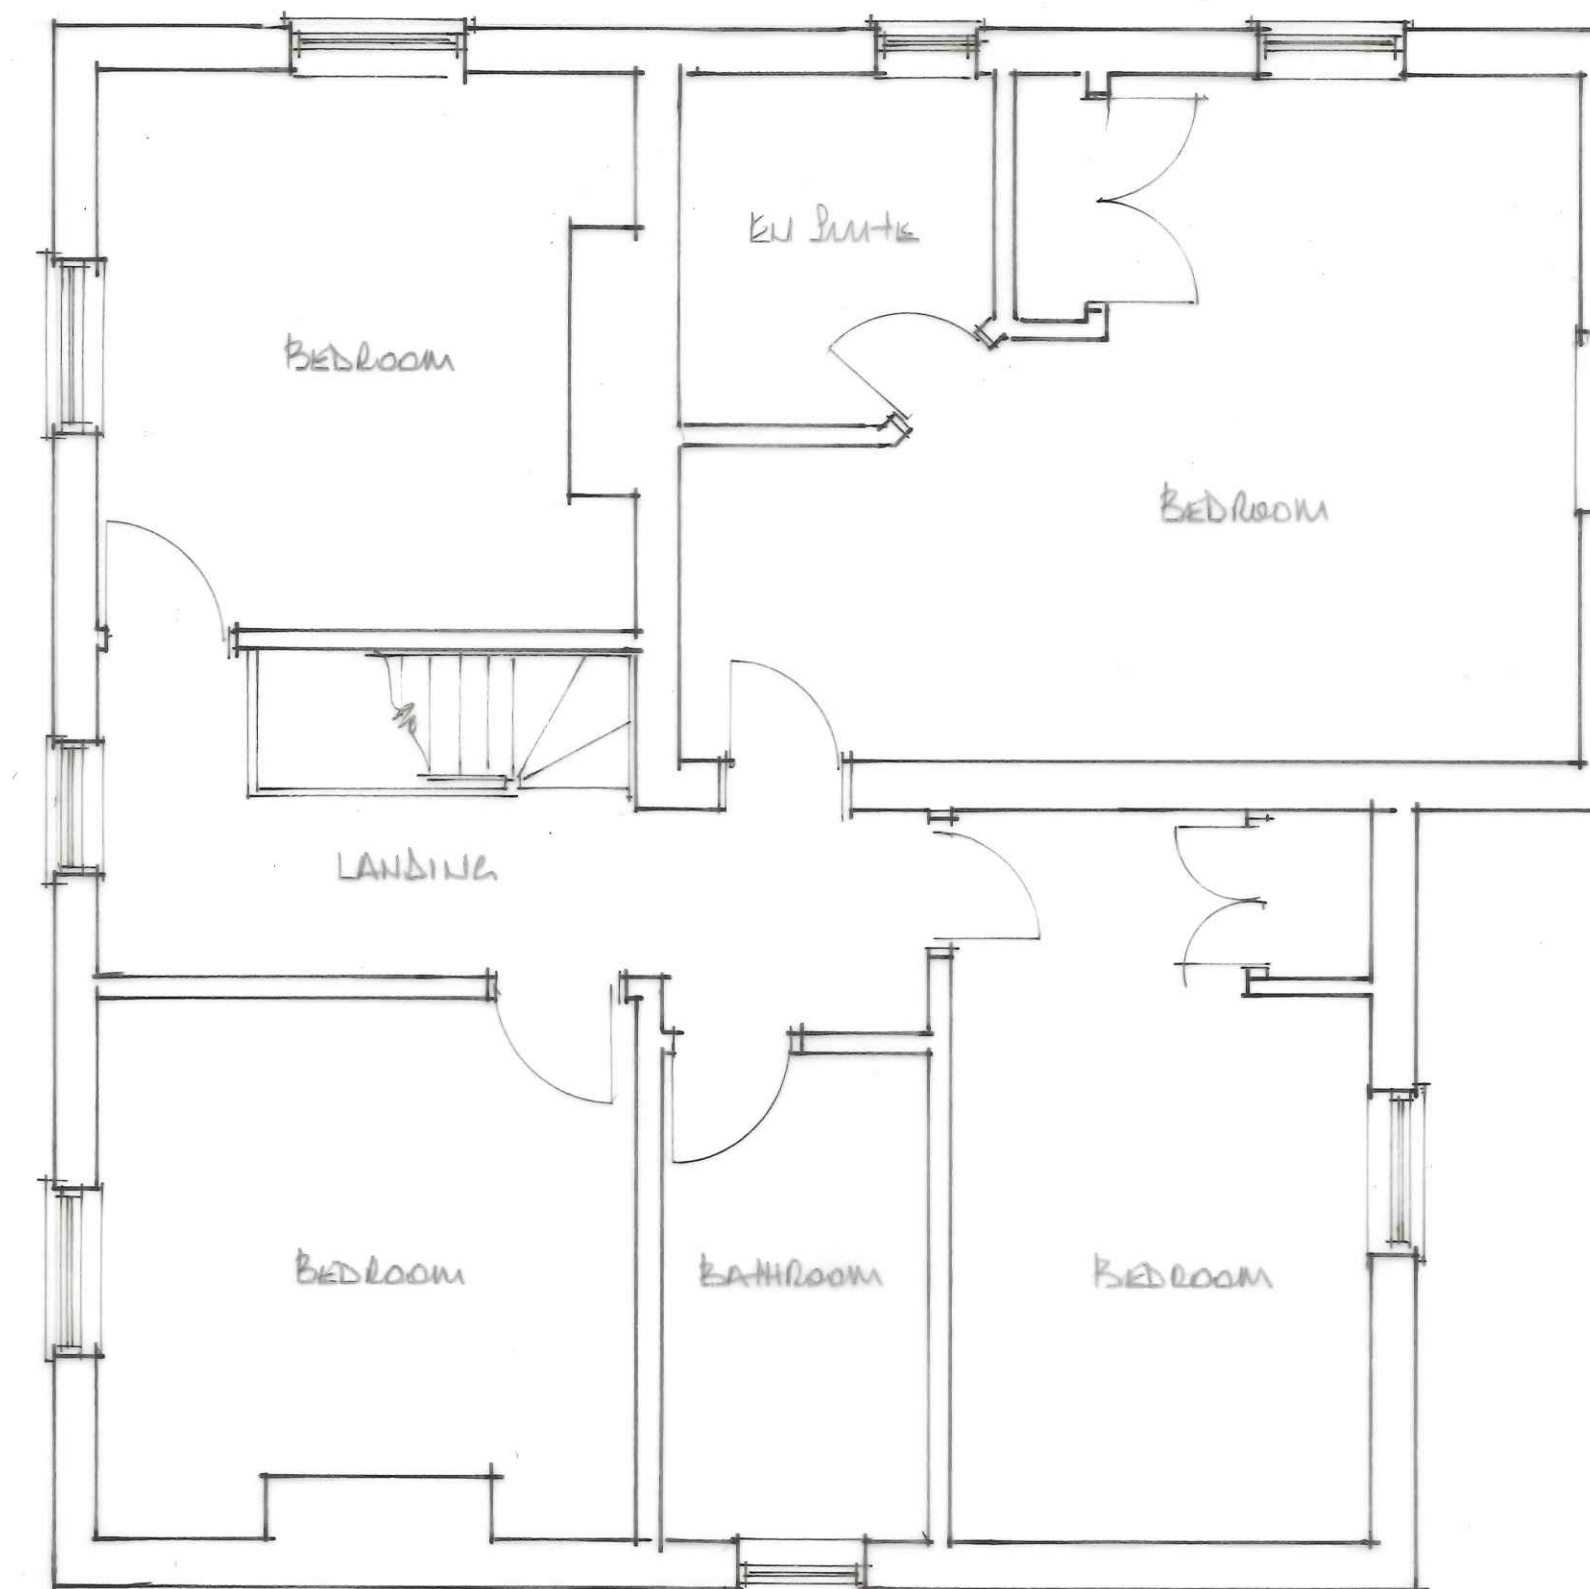

FIRST FLOOR PLAN

EAST MIDLANDS
DESIGN ASSOC.

Architectural Consultants

11 Charles Road
Hunstanton
Norfolk
PE30 5JF

Tel : 01485 297866
Email : willowledge@talktalk.net
Mobile phon : 07720 815044

Client :
Mr R & Mrs L Boothman

Project :
Extension to dwelling
at
91 Six House Bank
West Pinchbeck
Spalding
PE11 3QG

Drawing :
Plan and elevations
as
existing

Scale :
1:50 & 1:100

Date : Sept 2025 Drawn : AL

Dwg No. : Rev

1225/01