




GROUND FLOOR PLAN

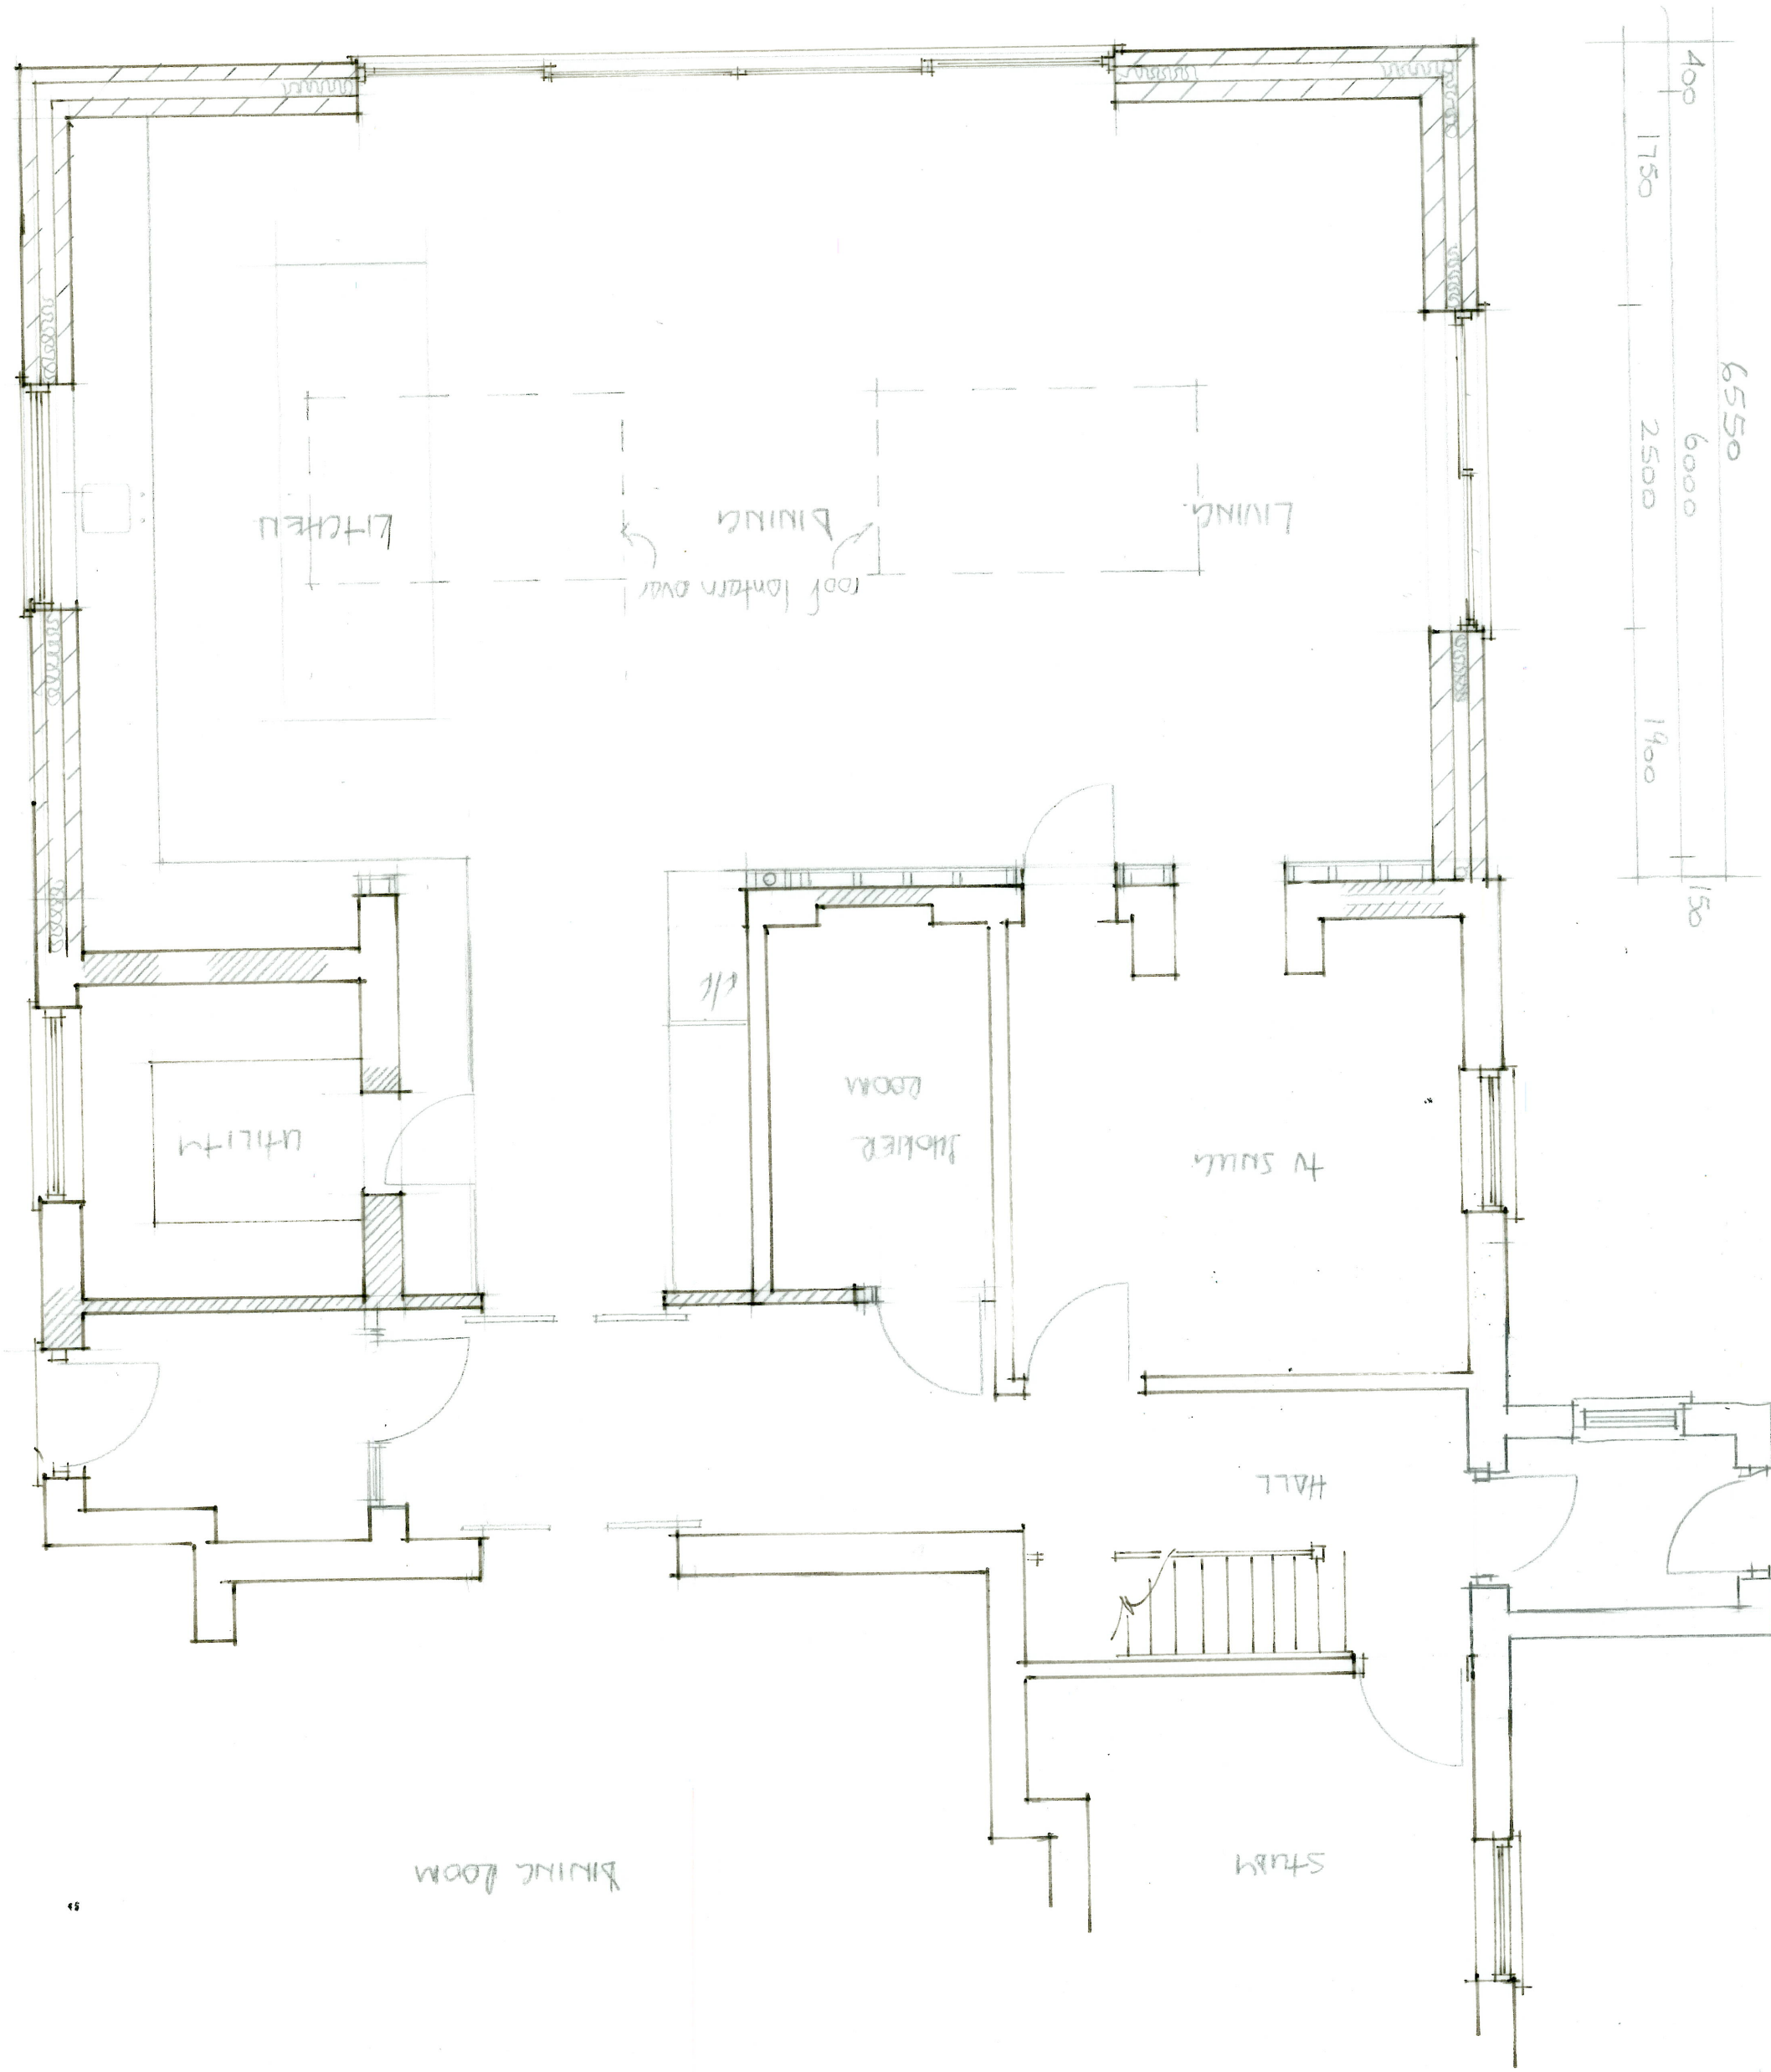


FIRST FLOOR PLAN

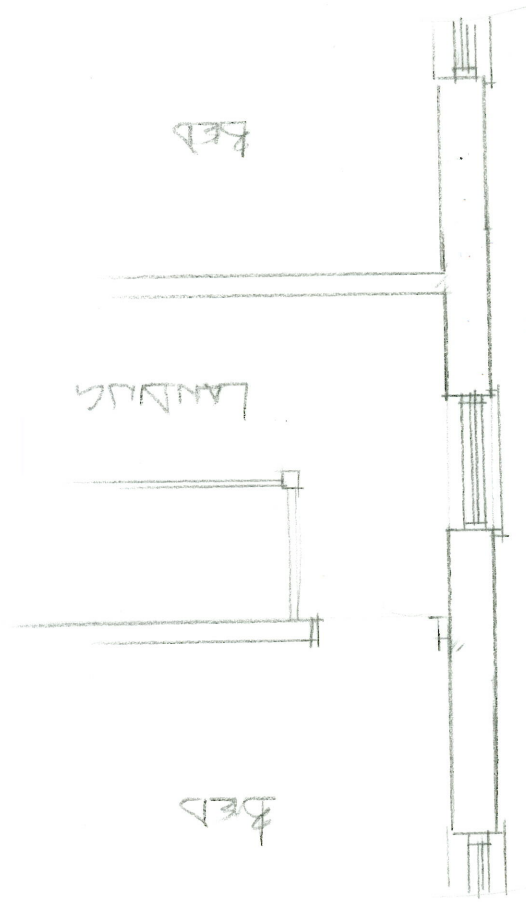


HTNOS

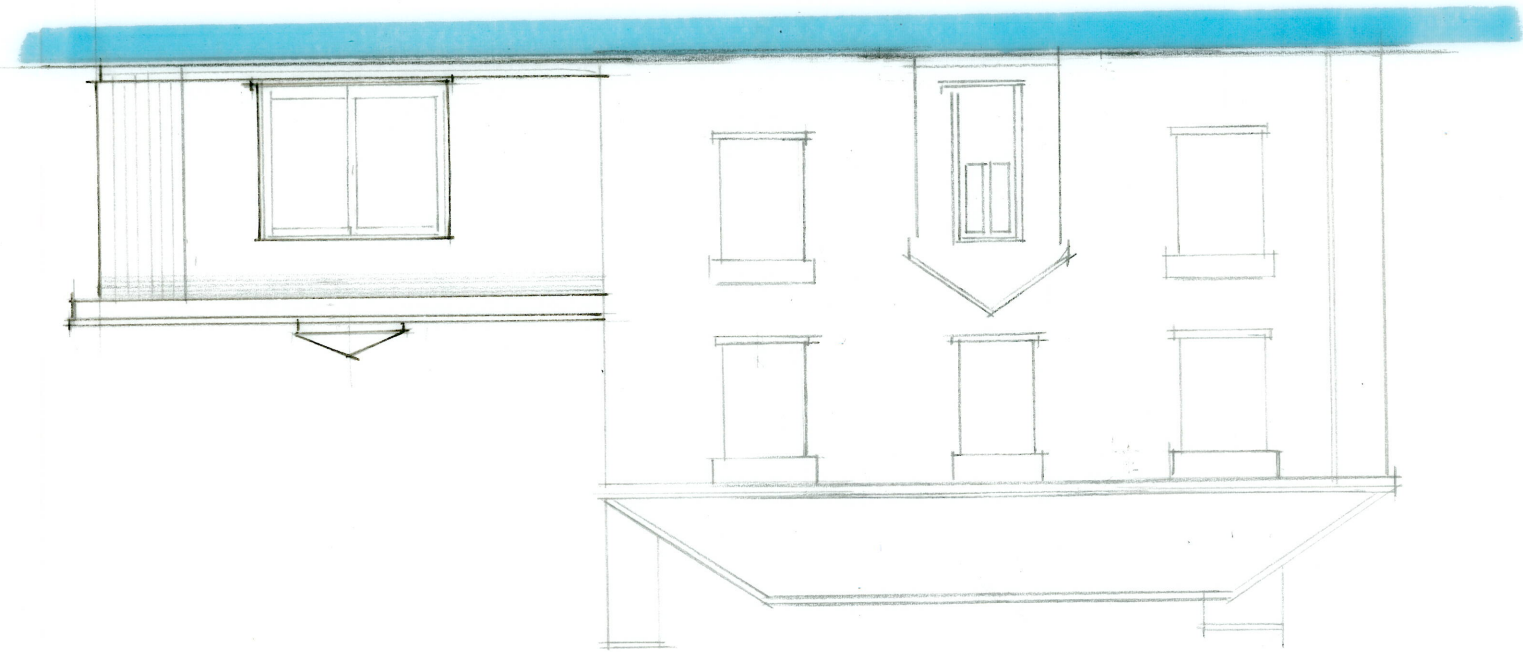


EAST

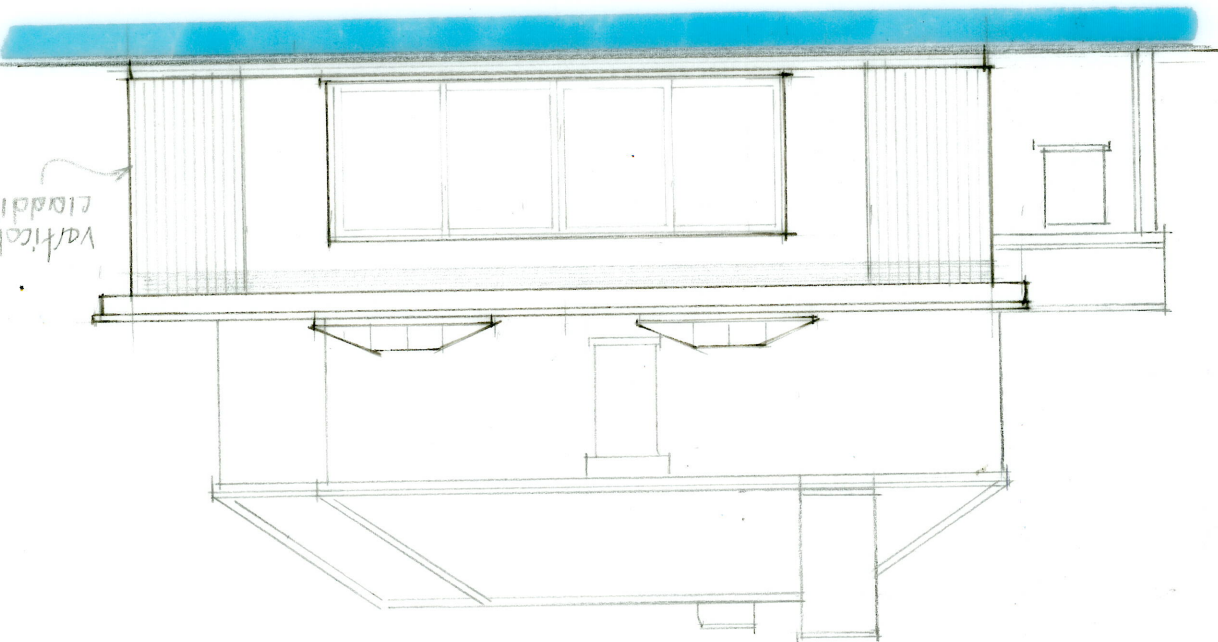

NORTH

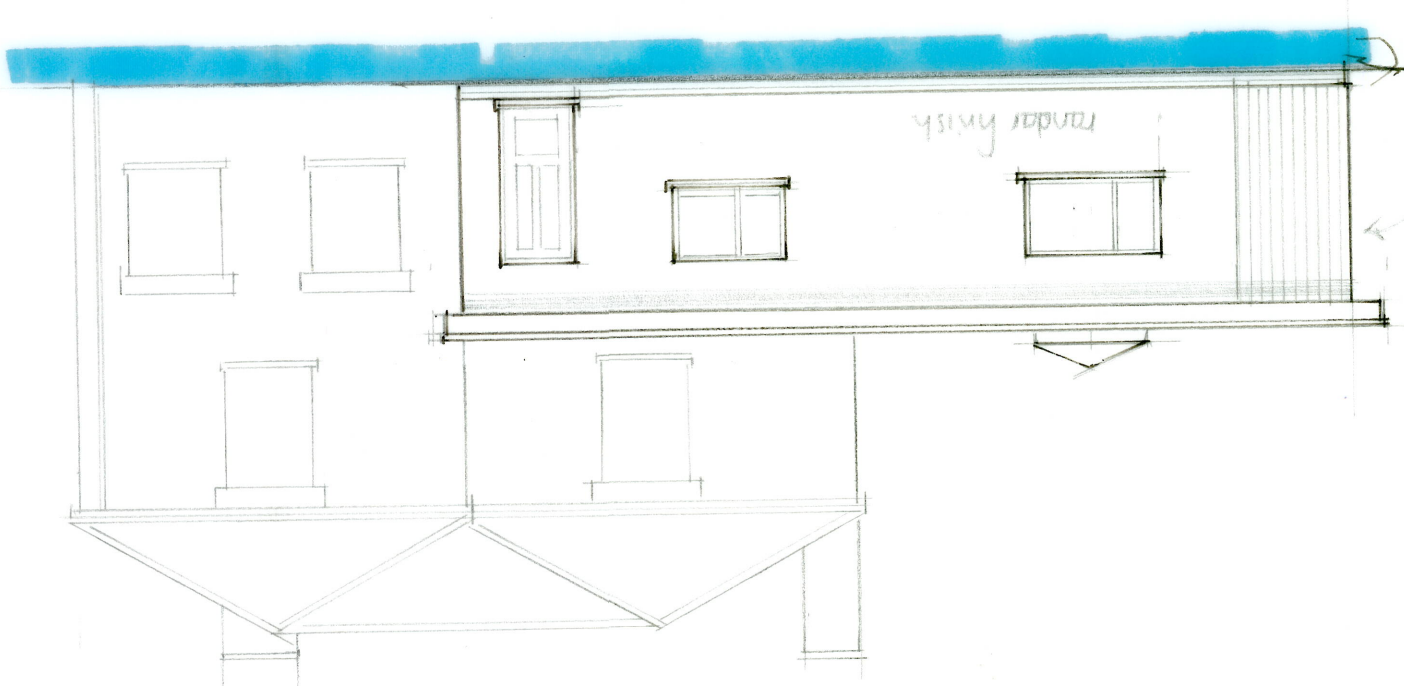

WEST

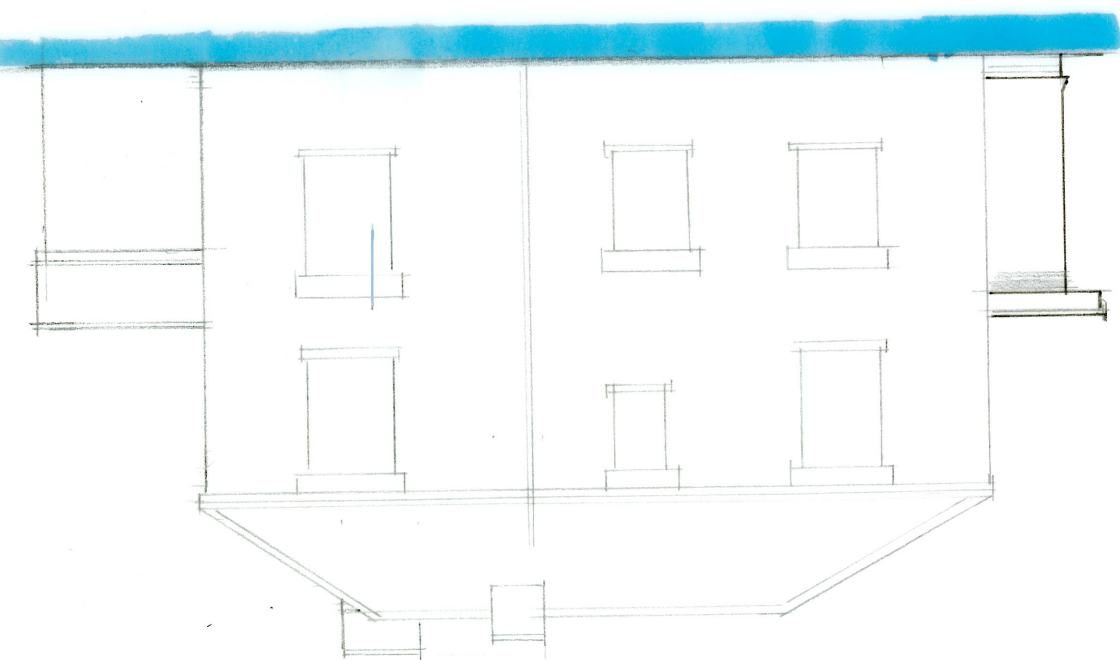

Rev A 15-01-26
Proposed porch removed - fourth elevation

EAST MIDLANDS
DESIGN ASSOC.

Mr R & Mrs L Boothman
Client

Tel ~ 01485 29366
Email ~ willowlog@btinternet.com
Mobile phone ~ 07710 815044

11 Charles Road
Huntingdon
PE36 5JP

Architectural Consultants

Project
Extension to dwelling
at
91 Six House Bank
West Pinchbeck
Spalding
PE11 3QG
Dwelling
as
proposed

1225/02
IDWg No.
REV
Date
Sept 2025
DRAWN
AL
1:50 & 1:10
Scale