


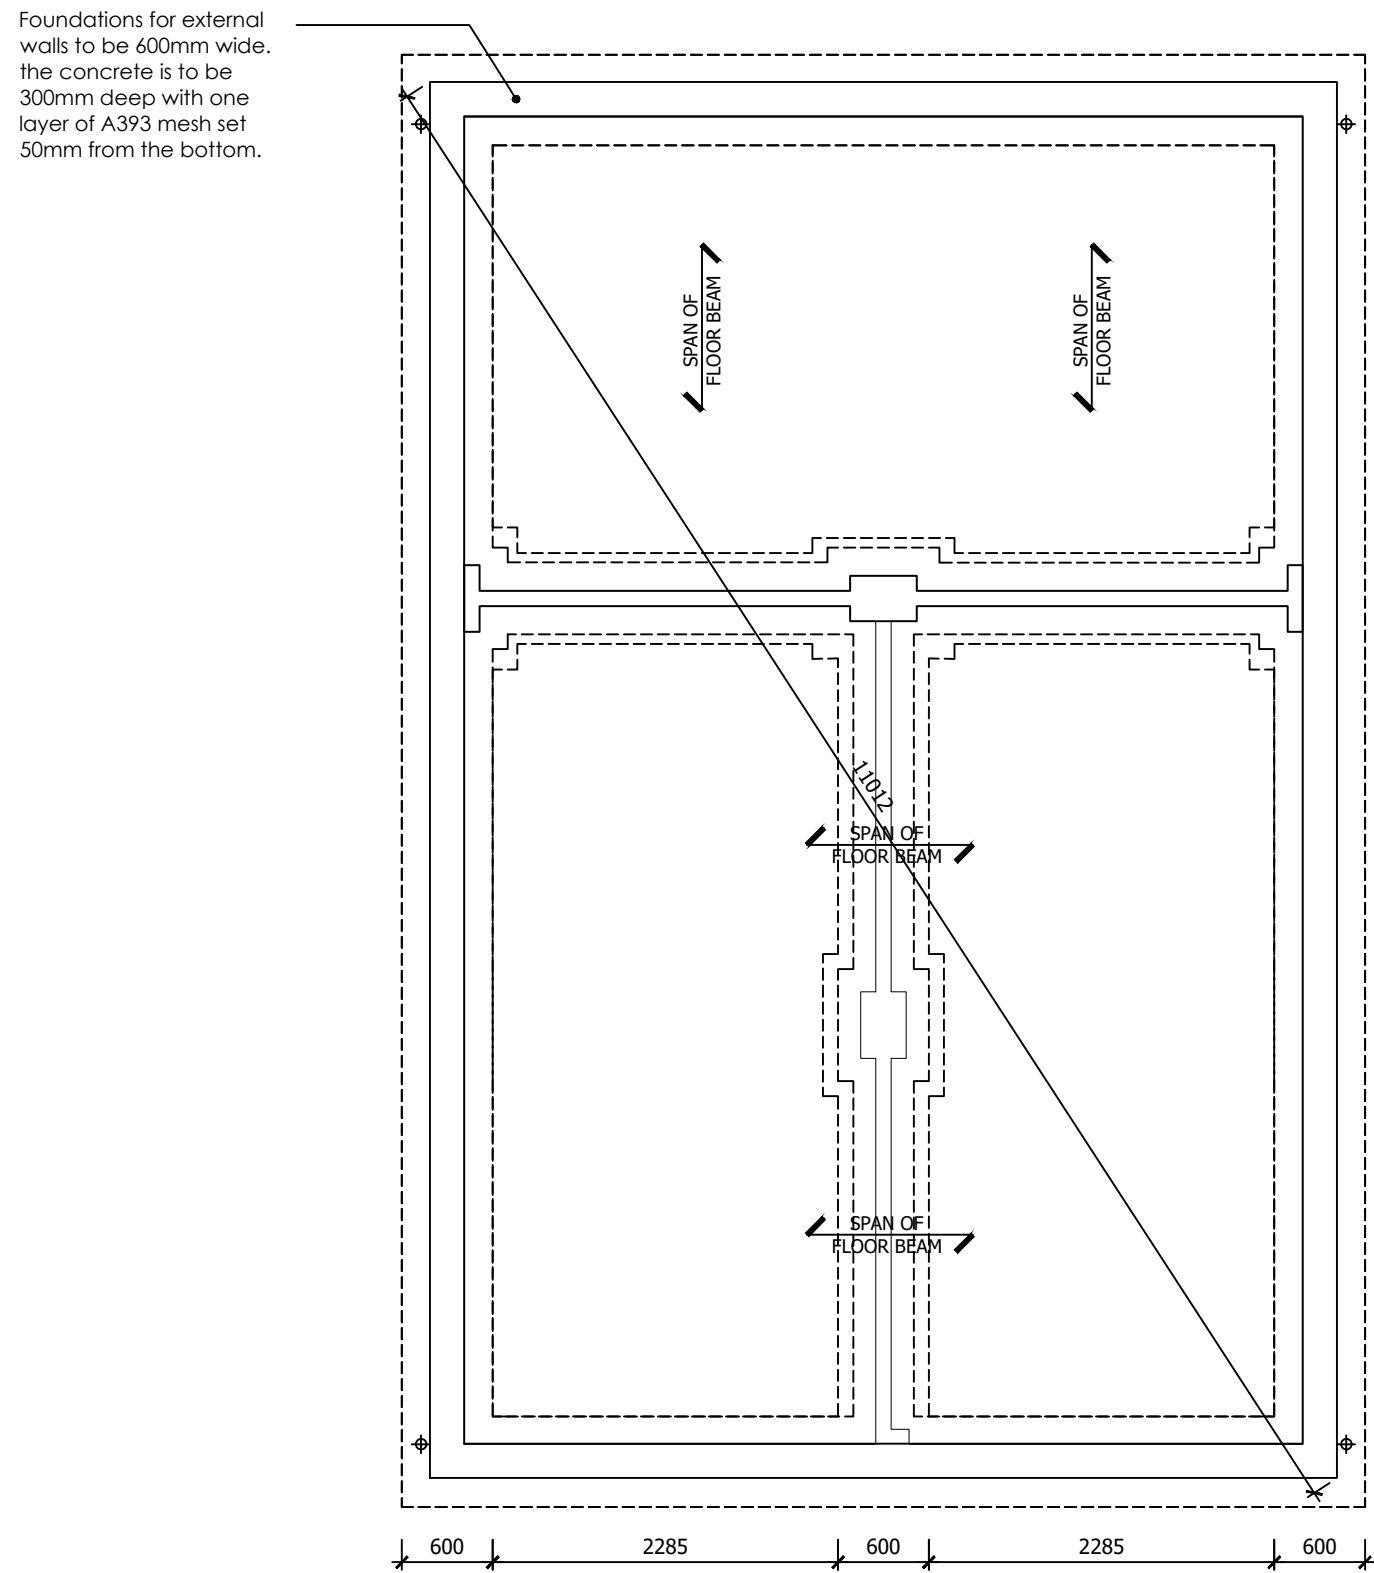


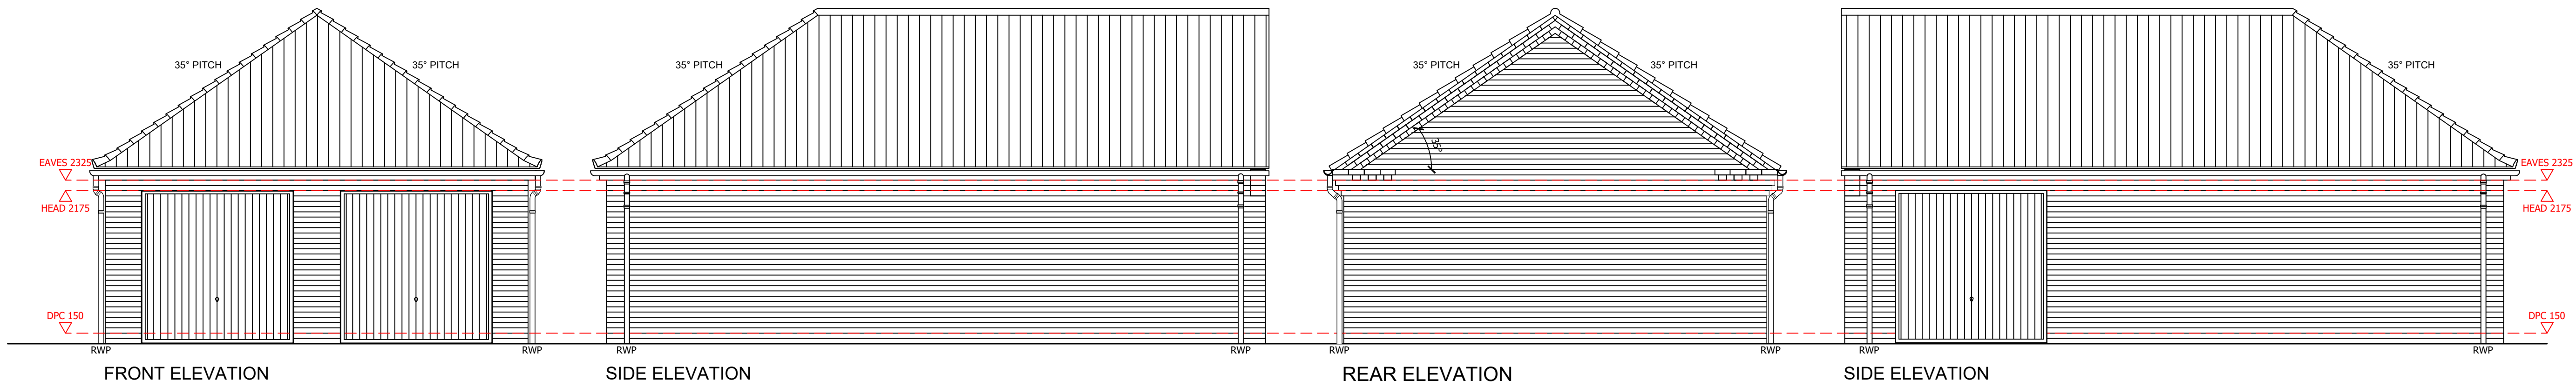

SUBSTRUCTURE PLAN
RWP positions dependant on roof span. See Elevations

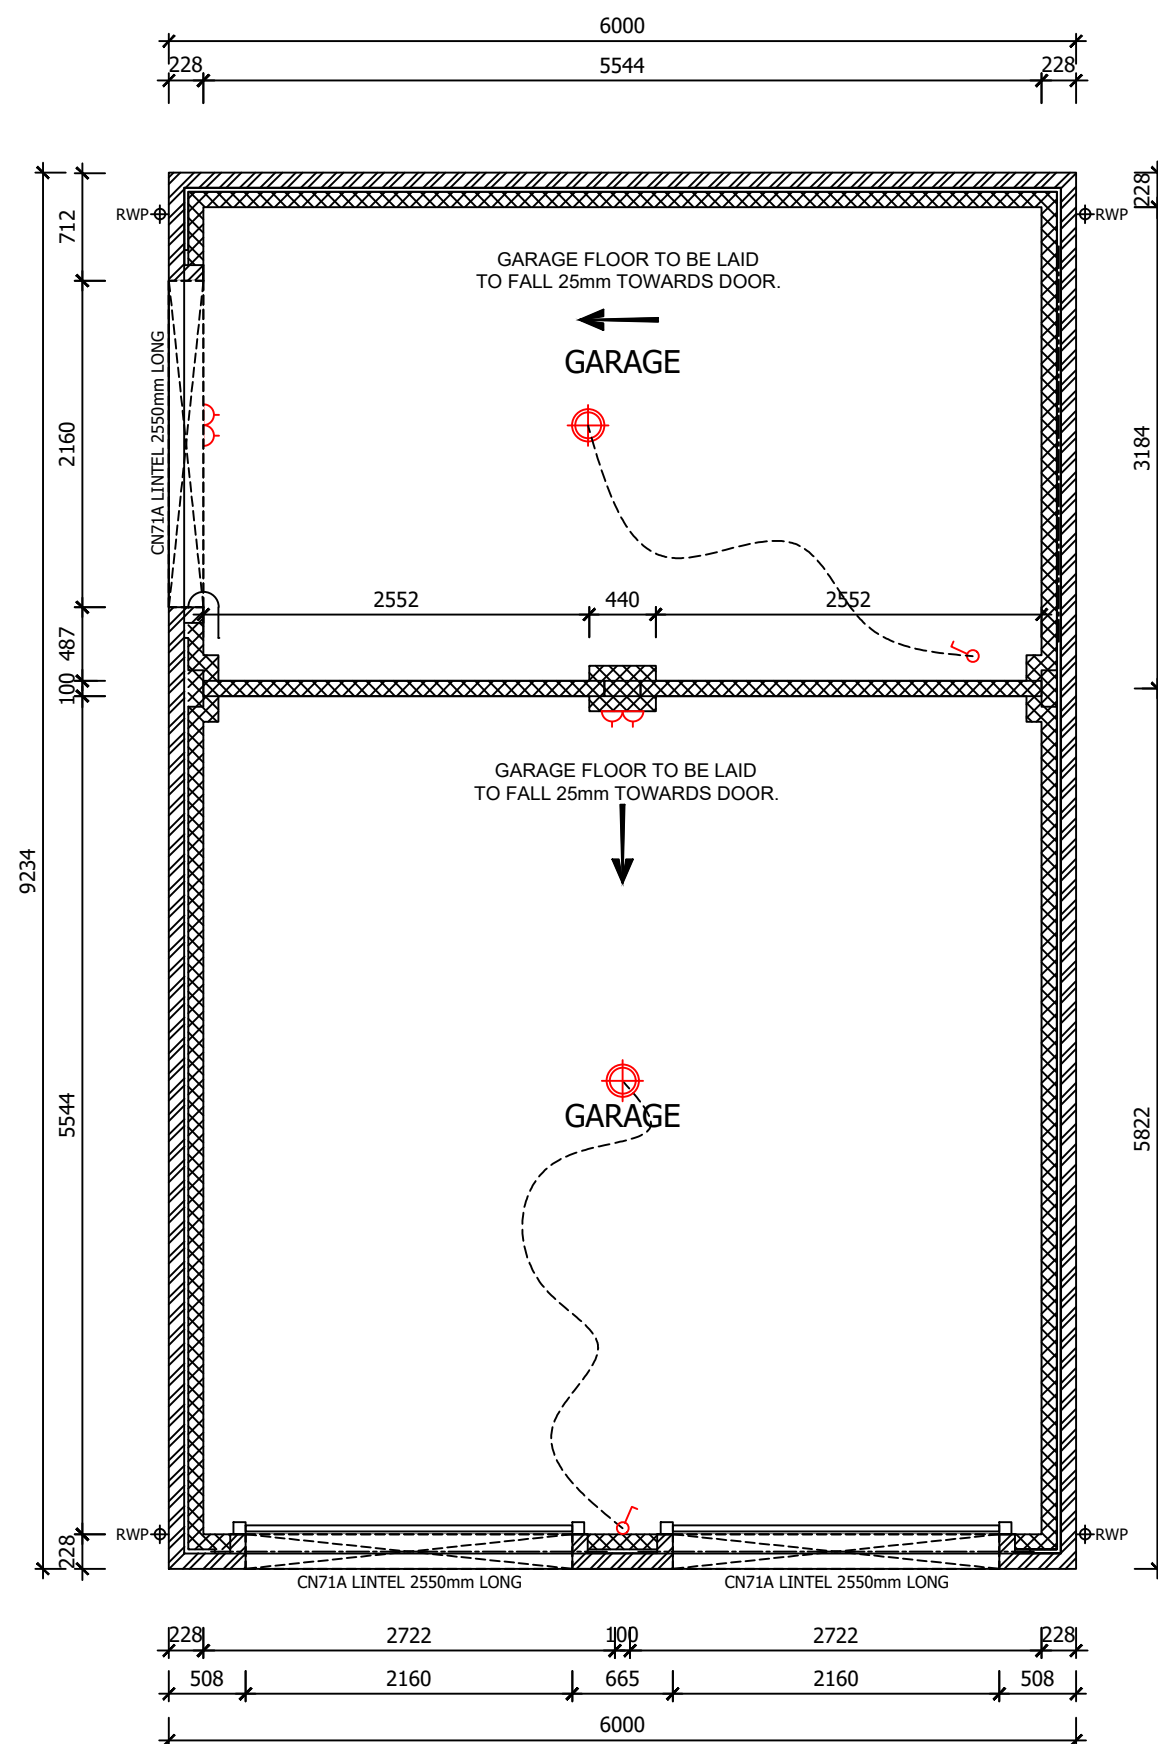



GARAGE PLAN
RWP positions dependant on roof span. See Elevations

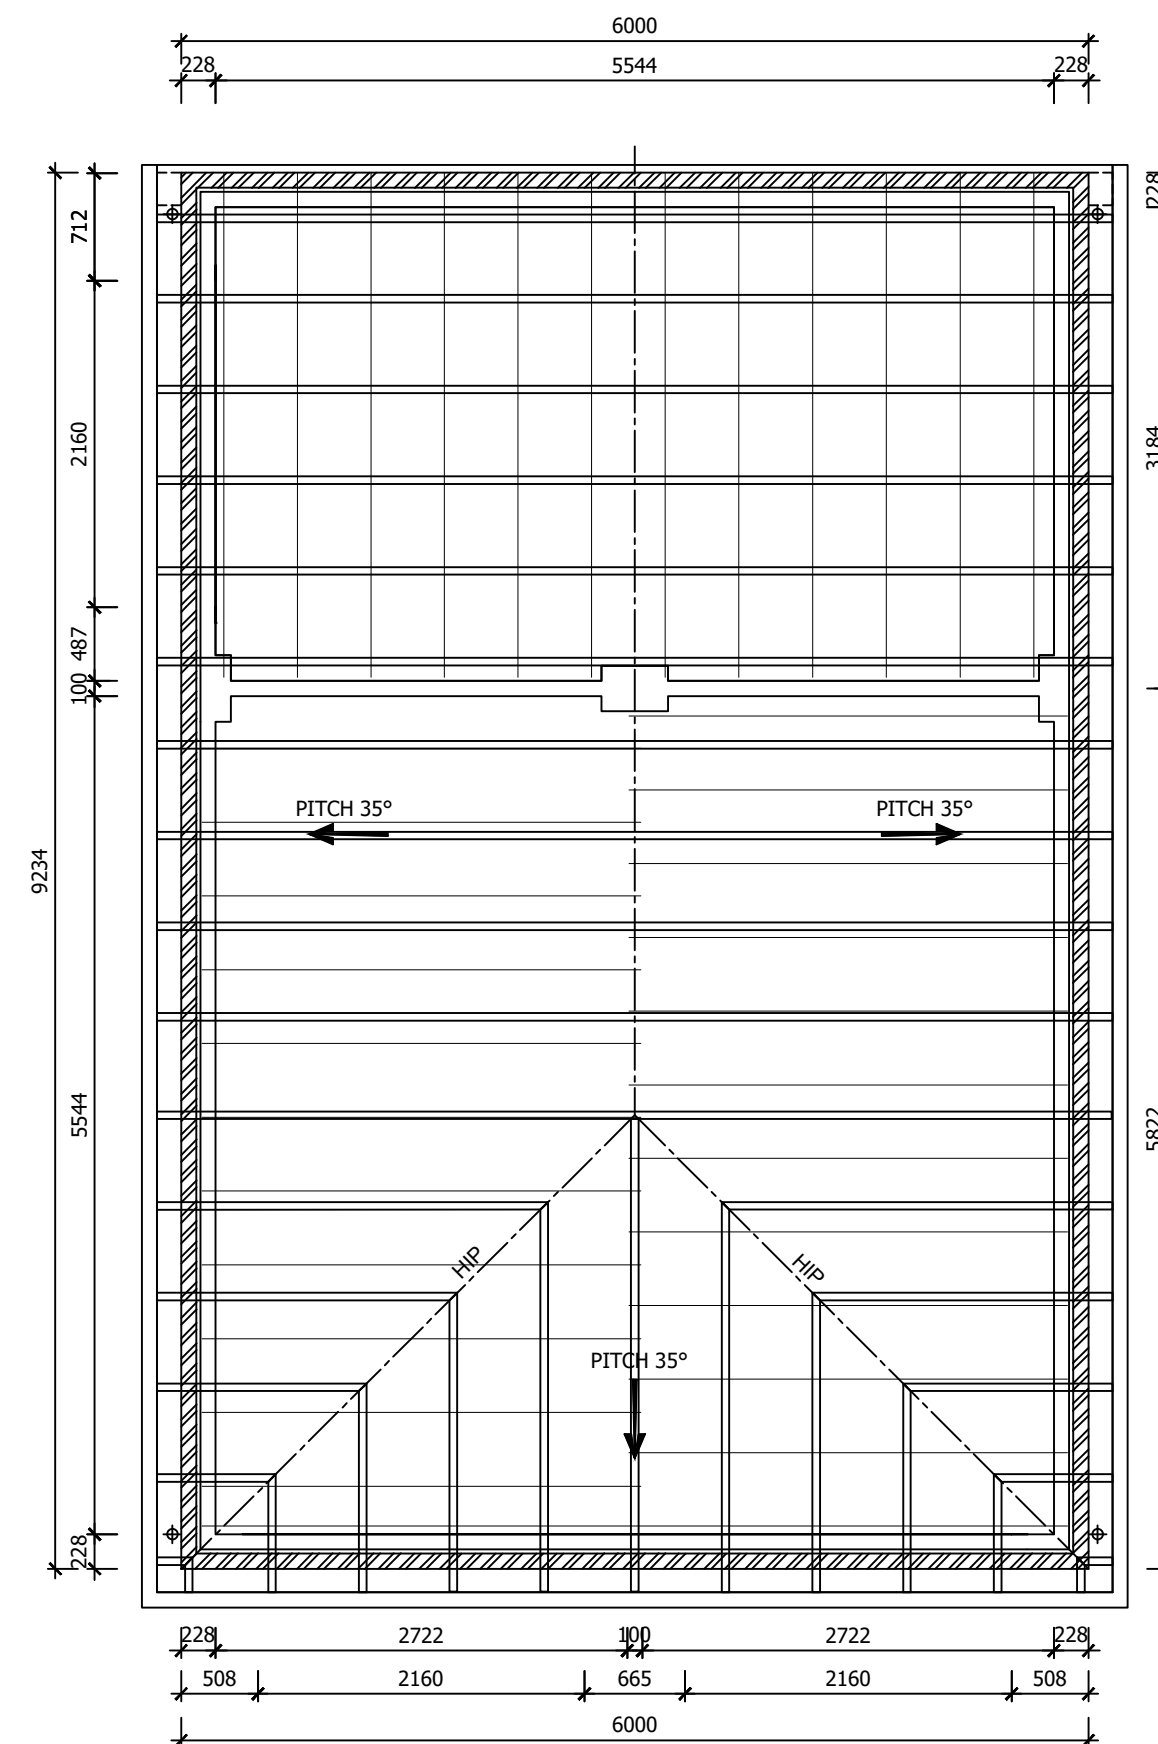

ROOF PLAN
Design of roof trusses to be subject to confirmation by truss specialist.

WALL LEGEND

EXTERNAL CAVITY

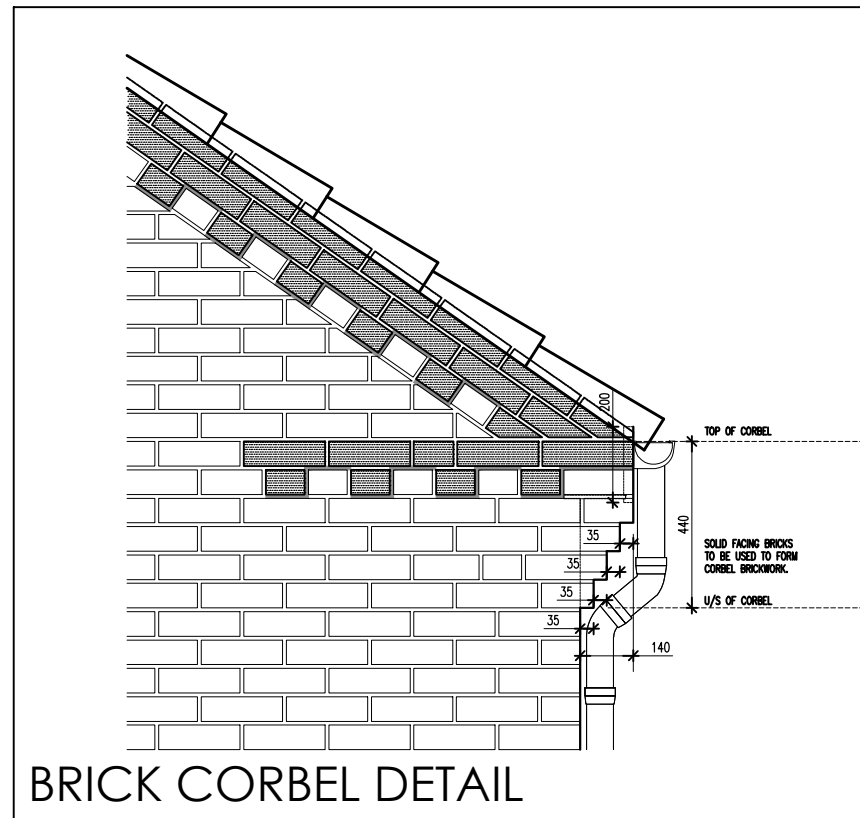 

BRICK CORBEL DETAIL

REV	DATE	DESCRIPTION



1 Goodison Road, Lincs Gateway Business Park,
Spalding, Lincs, PE12 6FY T: 01406 490590

PROJECT:
PROPOSED RESIDENTIAL DEVELOPMENT AT
VERNATT'S STRATEGIC URBAN EXTENSION
PHASE 1 - YEWS FARM

DRAWING TITLE:
TRIPLE SHARED GARAGE 1

SCALE: 1:50 @ A1 DATE: 12.11.2021

DRAWN: GB REV:

DRAWING No:
074 - TSG - 005

ASSOCIATED PLOTS :
15/16/17