




RWP positions dependant on roof span. See Elevations



RWP positions dependant on roof span. See Elevations

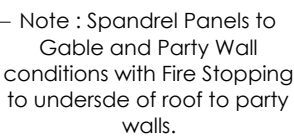


ROOF PLAN PITCH 35°

Design of roof trusses to be subject to confirmation by truss specialist.



EXTERNAL CAVITY

 

ASSOCIATED
PLOTS: 23, 24, 25

REV	DATE	DESCRIPTION



PROJECT:
PROPOSED RESIDENTIAL DEVELOPMENT AT
VERNATT'S STRATEGIC URBAN EXTENSION
PHASE 1 - YEWS FARM

DRAWING TITLE:
TRIPLE SHARED GARAGE 2

SCALE: 1:50 @ A1	DATE: 12.11.2021
DRAWN: GB	REV:
DRAWING No: 074 - TSG - 006	