




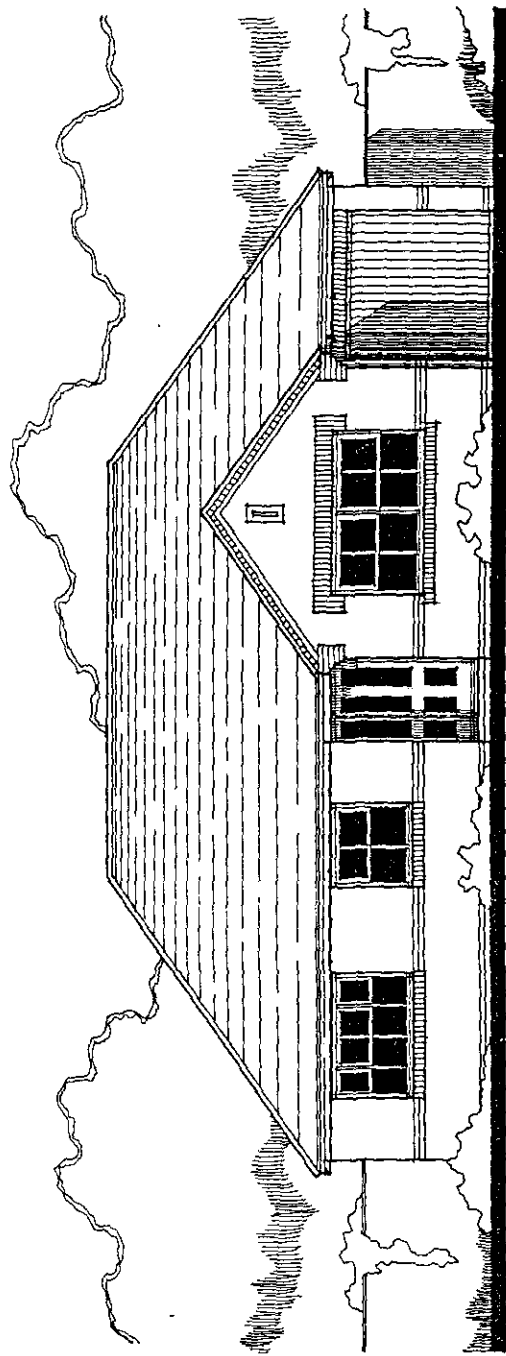


front elevation

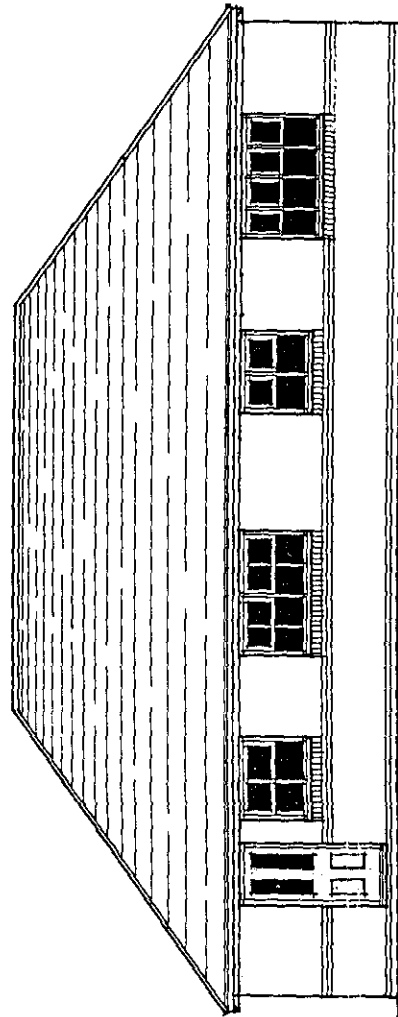


rear elevation

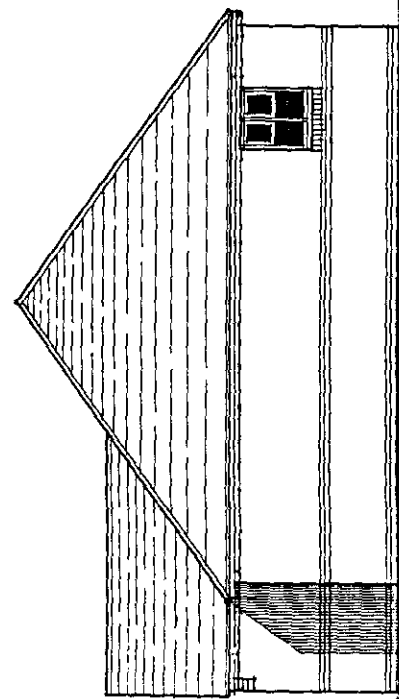

side elevation

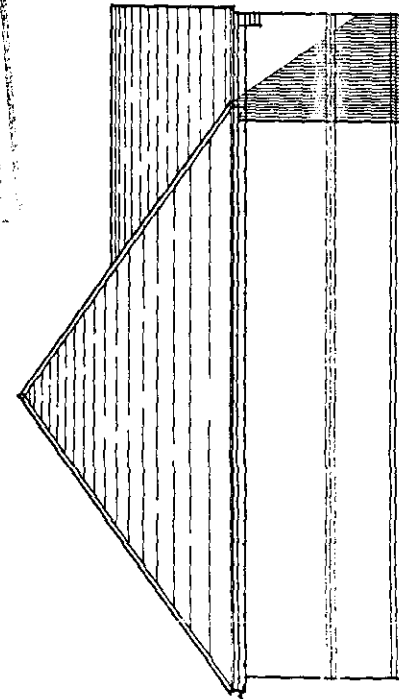

side elevation

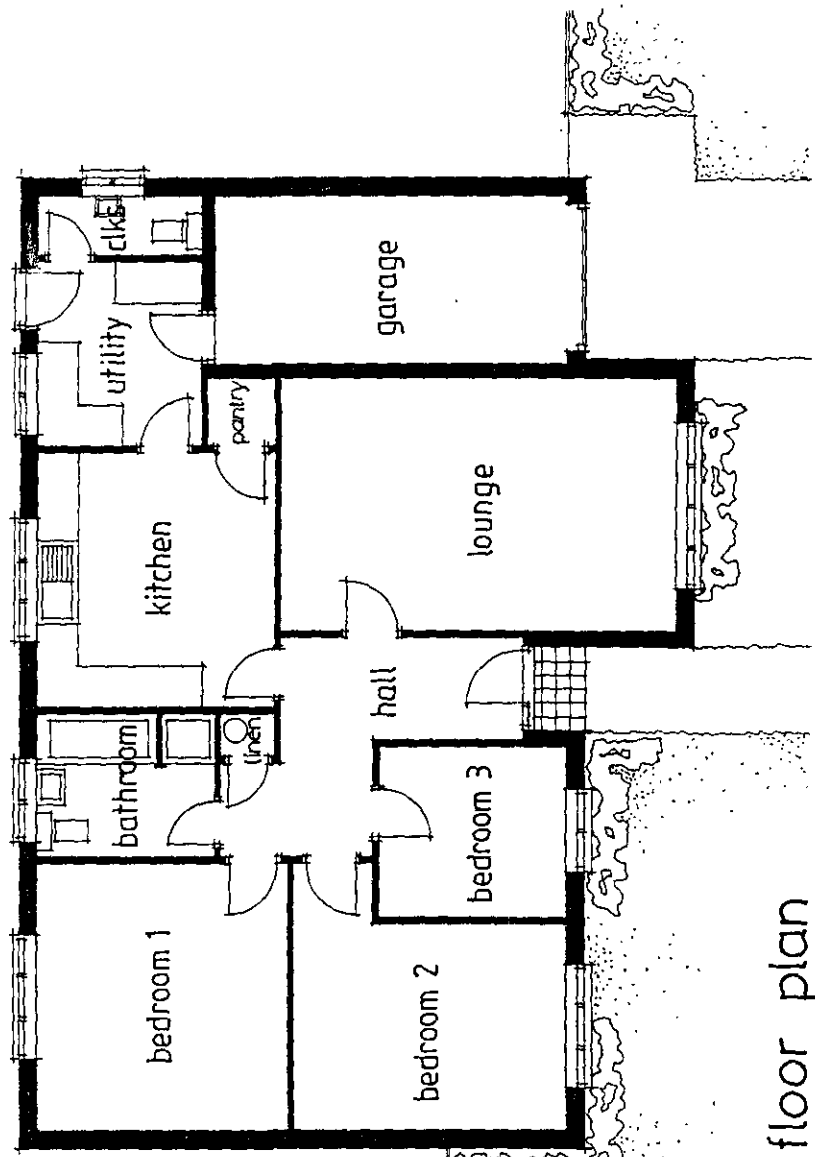


floor plan

SOUTH LANCASHIRE
HOUSING & PLANNING
22 DEC 2000
1486/00


Rev.	Notes.	Date.
	MR. BAXTER	
Client.		
Project.	PROPOSED BUNGALOW HORSEPIE LANE, PINCHBECK	
Title.	PROPOSED FLOOR PLANS AND ELEVATIONS	
Dwg No.	456-A3-01-031	
Scale.		Date November 2000
Drawn by.	ARK	Status. Planning
Town & Country Planning Ecology Landscape Architecture Robert Doughty Consultancy 32 High Street, Helpingsham, Sleaford NG34 0RA Tel: (01529) 421646 Fax: (01529) 421358 E-Mail: robertdoughty@rdc-landscape.co.uk		




front elevation

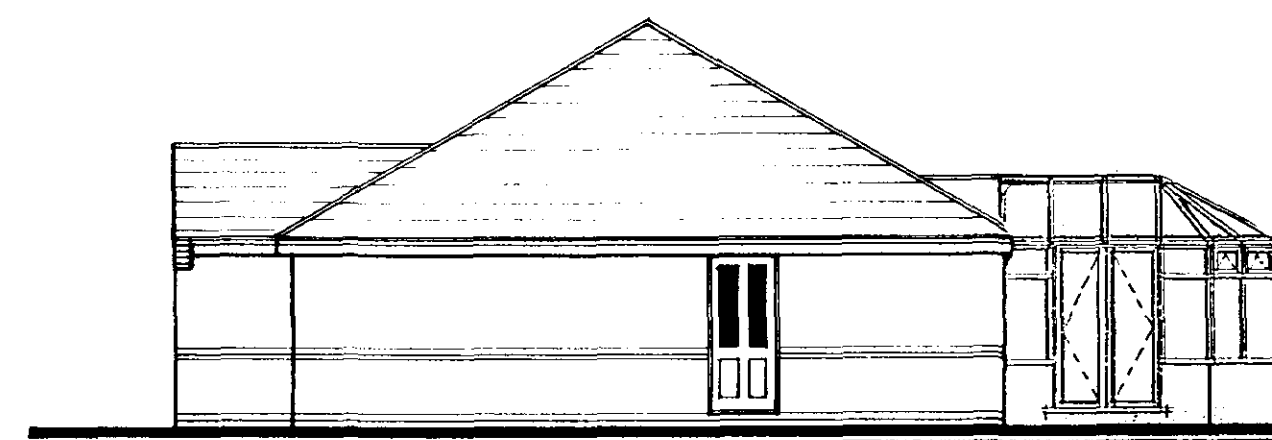


side elevation

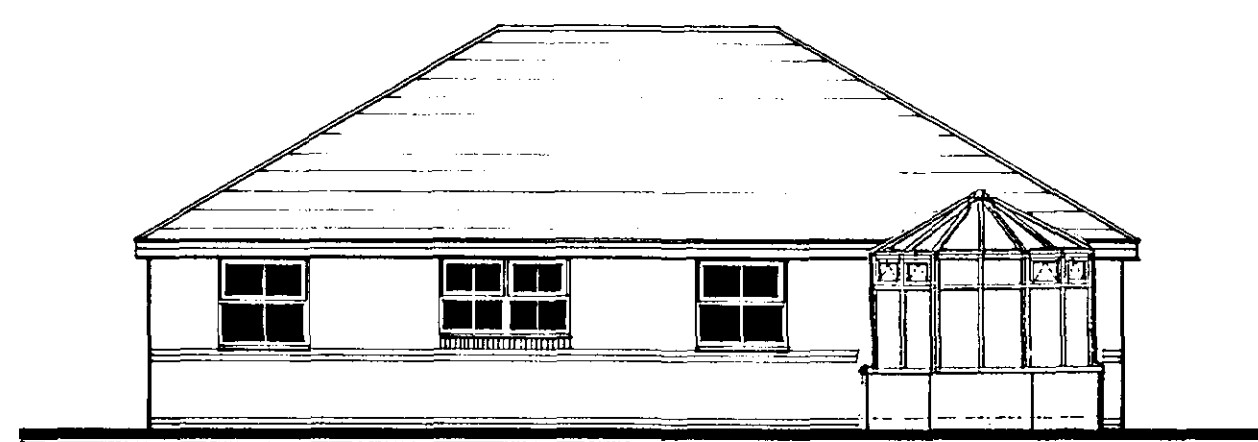


rear elevation

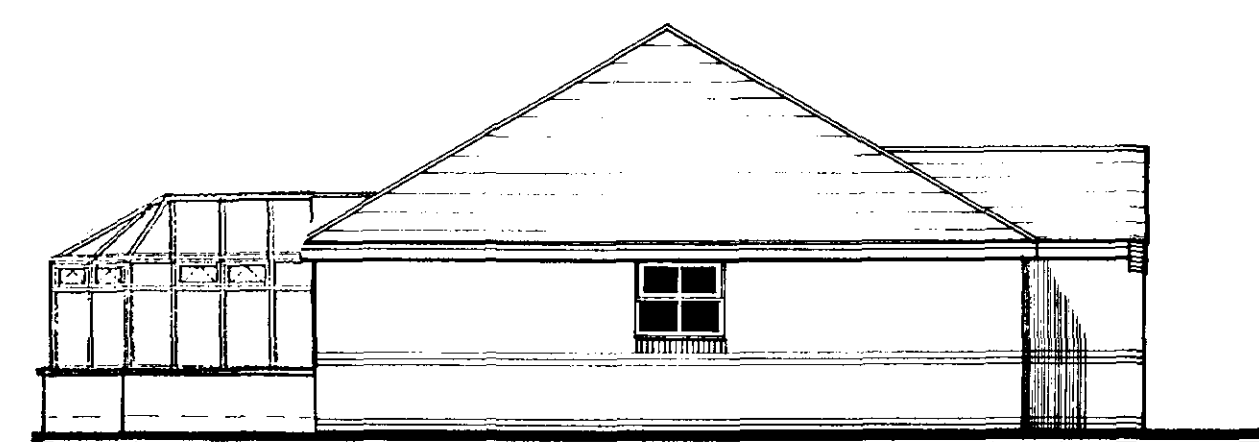

side elevation

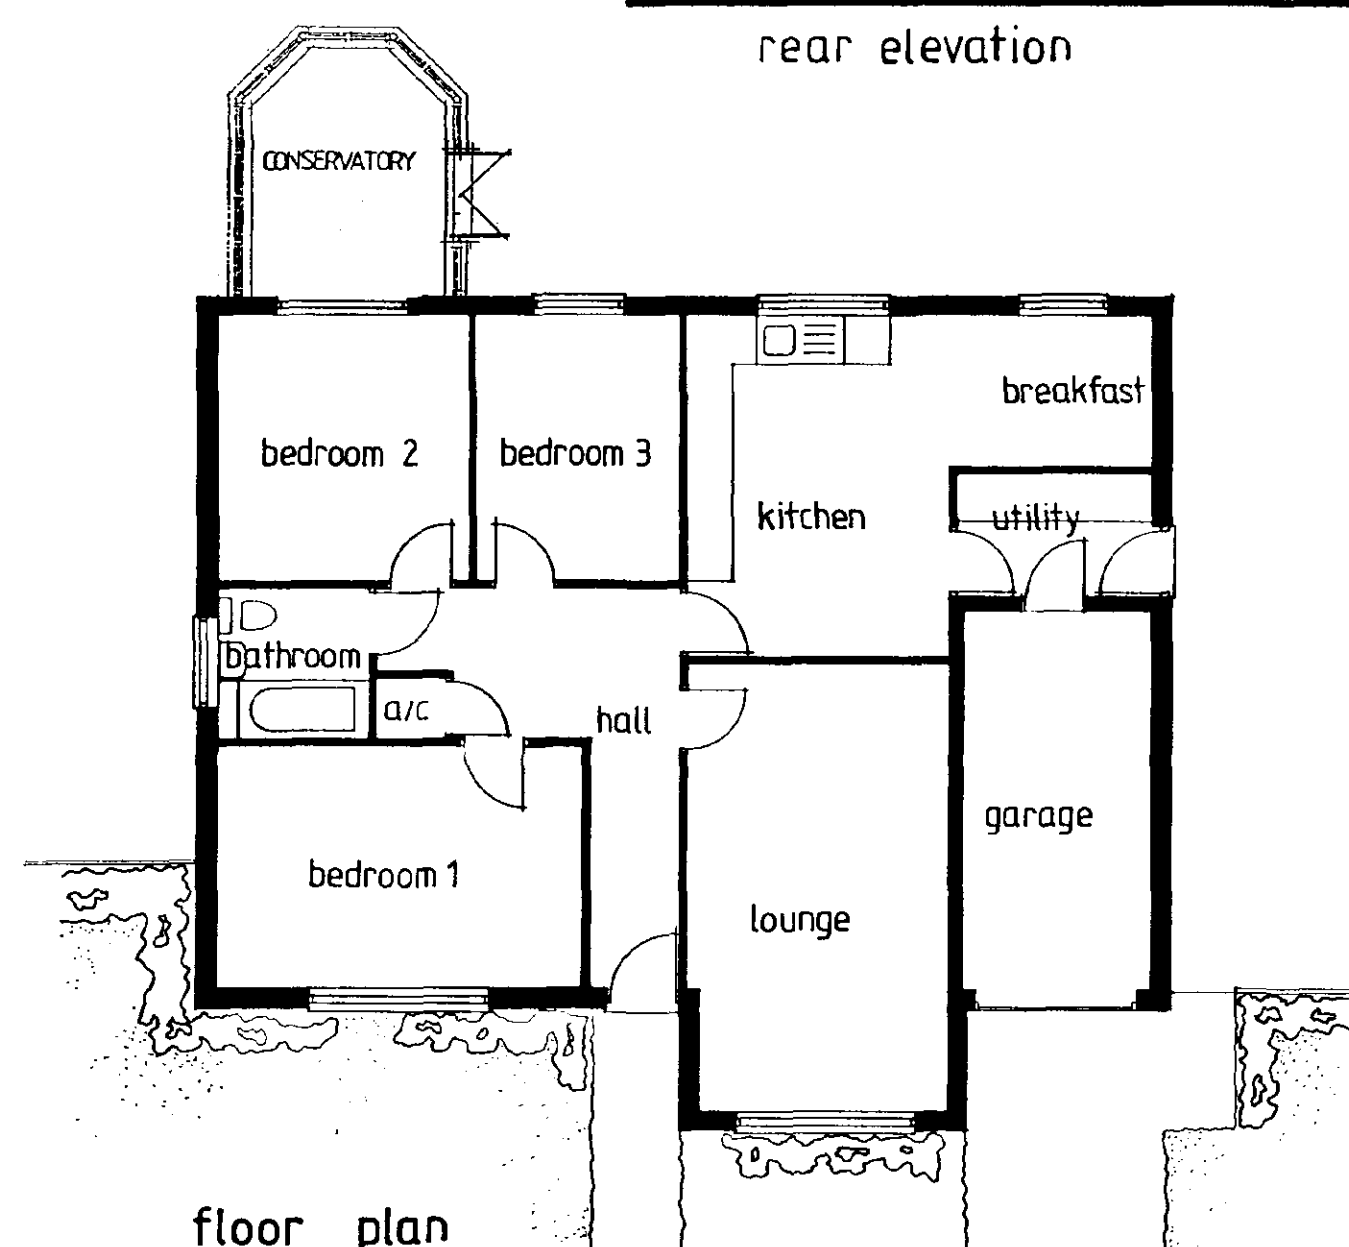

floor plan

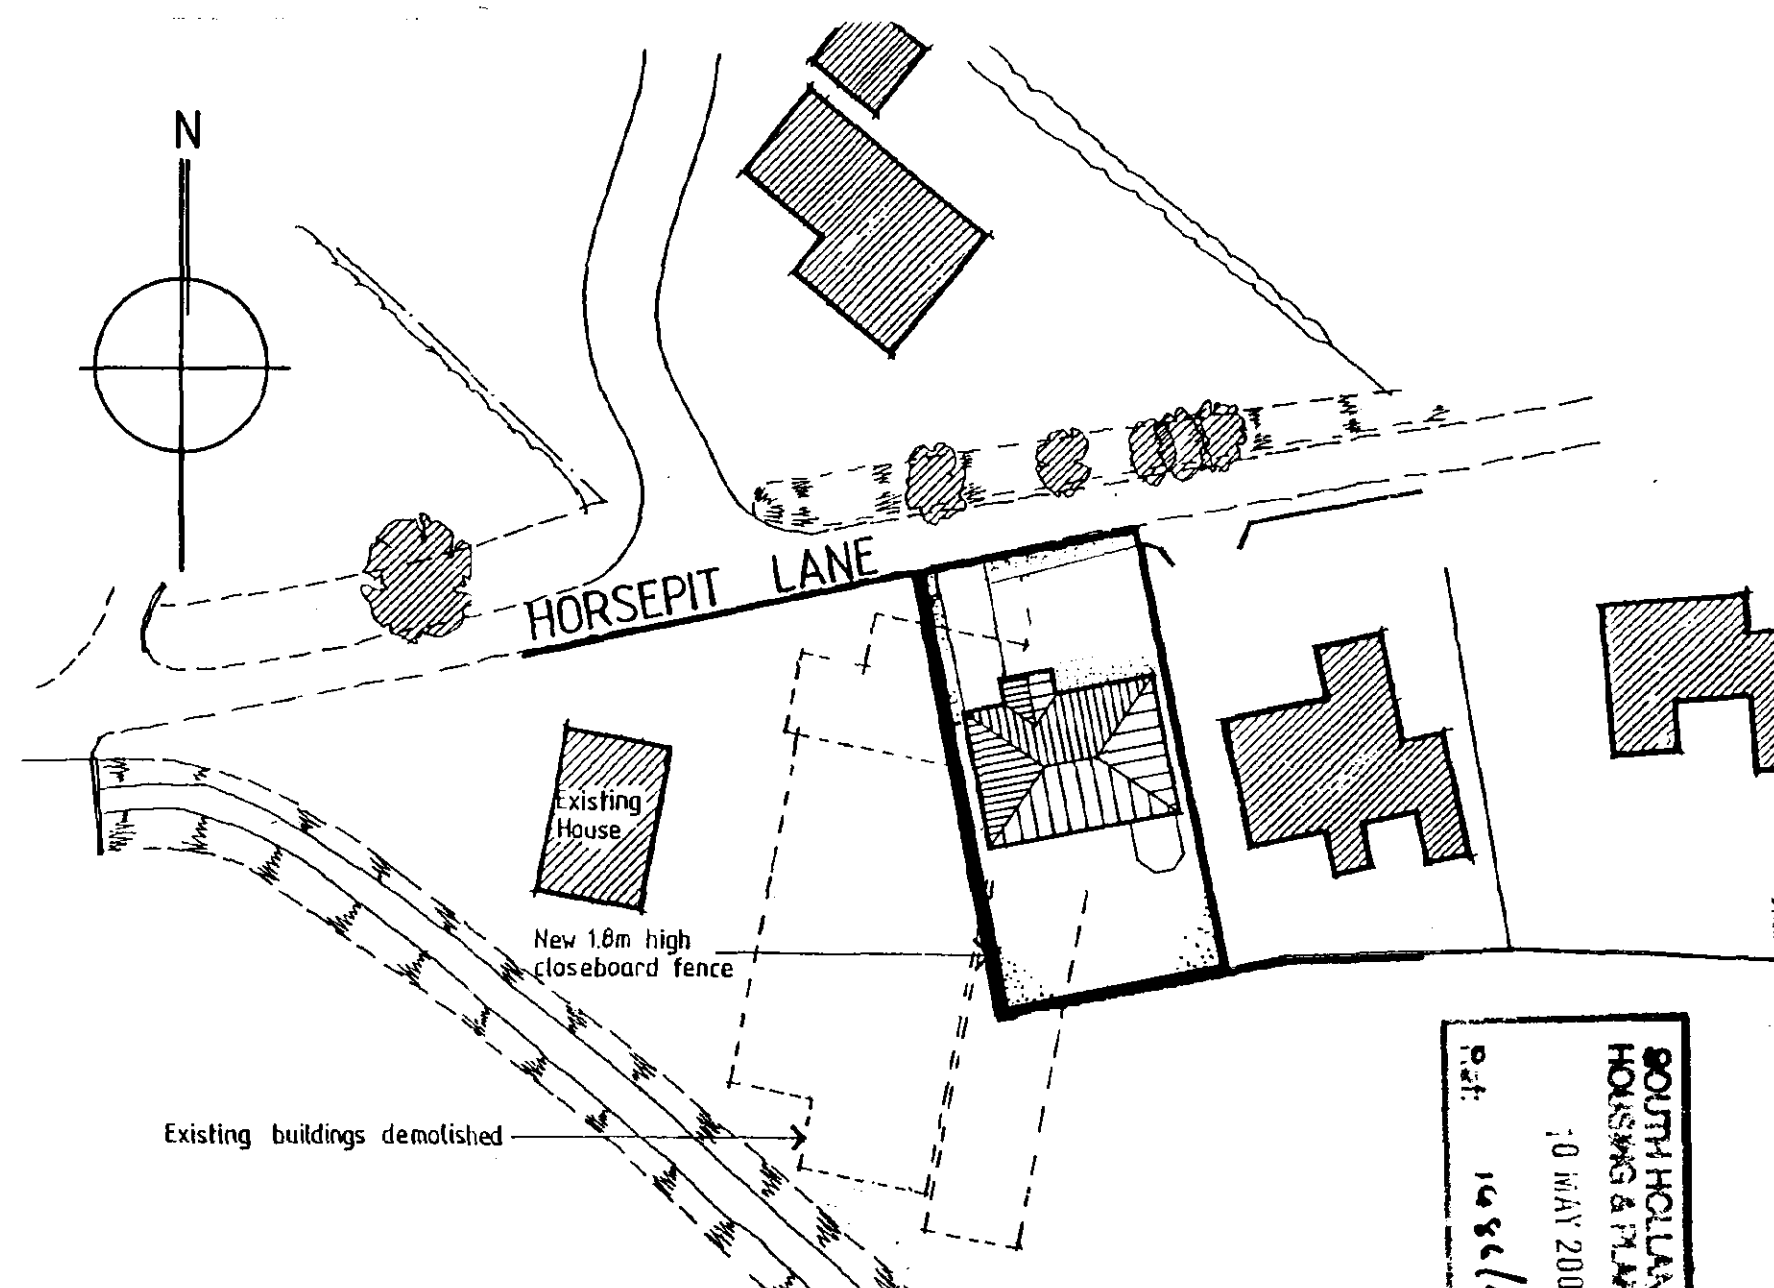

block plan 1:500

[illegible]

LARKFLEET LTD

Swallow House, Banbury Close, West Elloe Avenue
Spalding, Lincs. PE11 2BS
Telephone (01775) 724701 Fax (01775) 762153

Project:
PROPOSED BUNGALOW
HORSE PIT LANE,
PINCHBECK.

Drawing Title:
DESIGN SHEET

Date: 04/05/01	Scale: 1:100
Reference No:	Drawn: KB
Drawing No: DS/01	Revision:

Do not scale directly from this drawing.
All discrepancies to be brought to the
attention of the above office.