

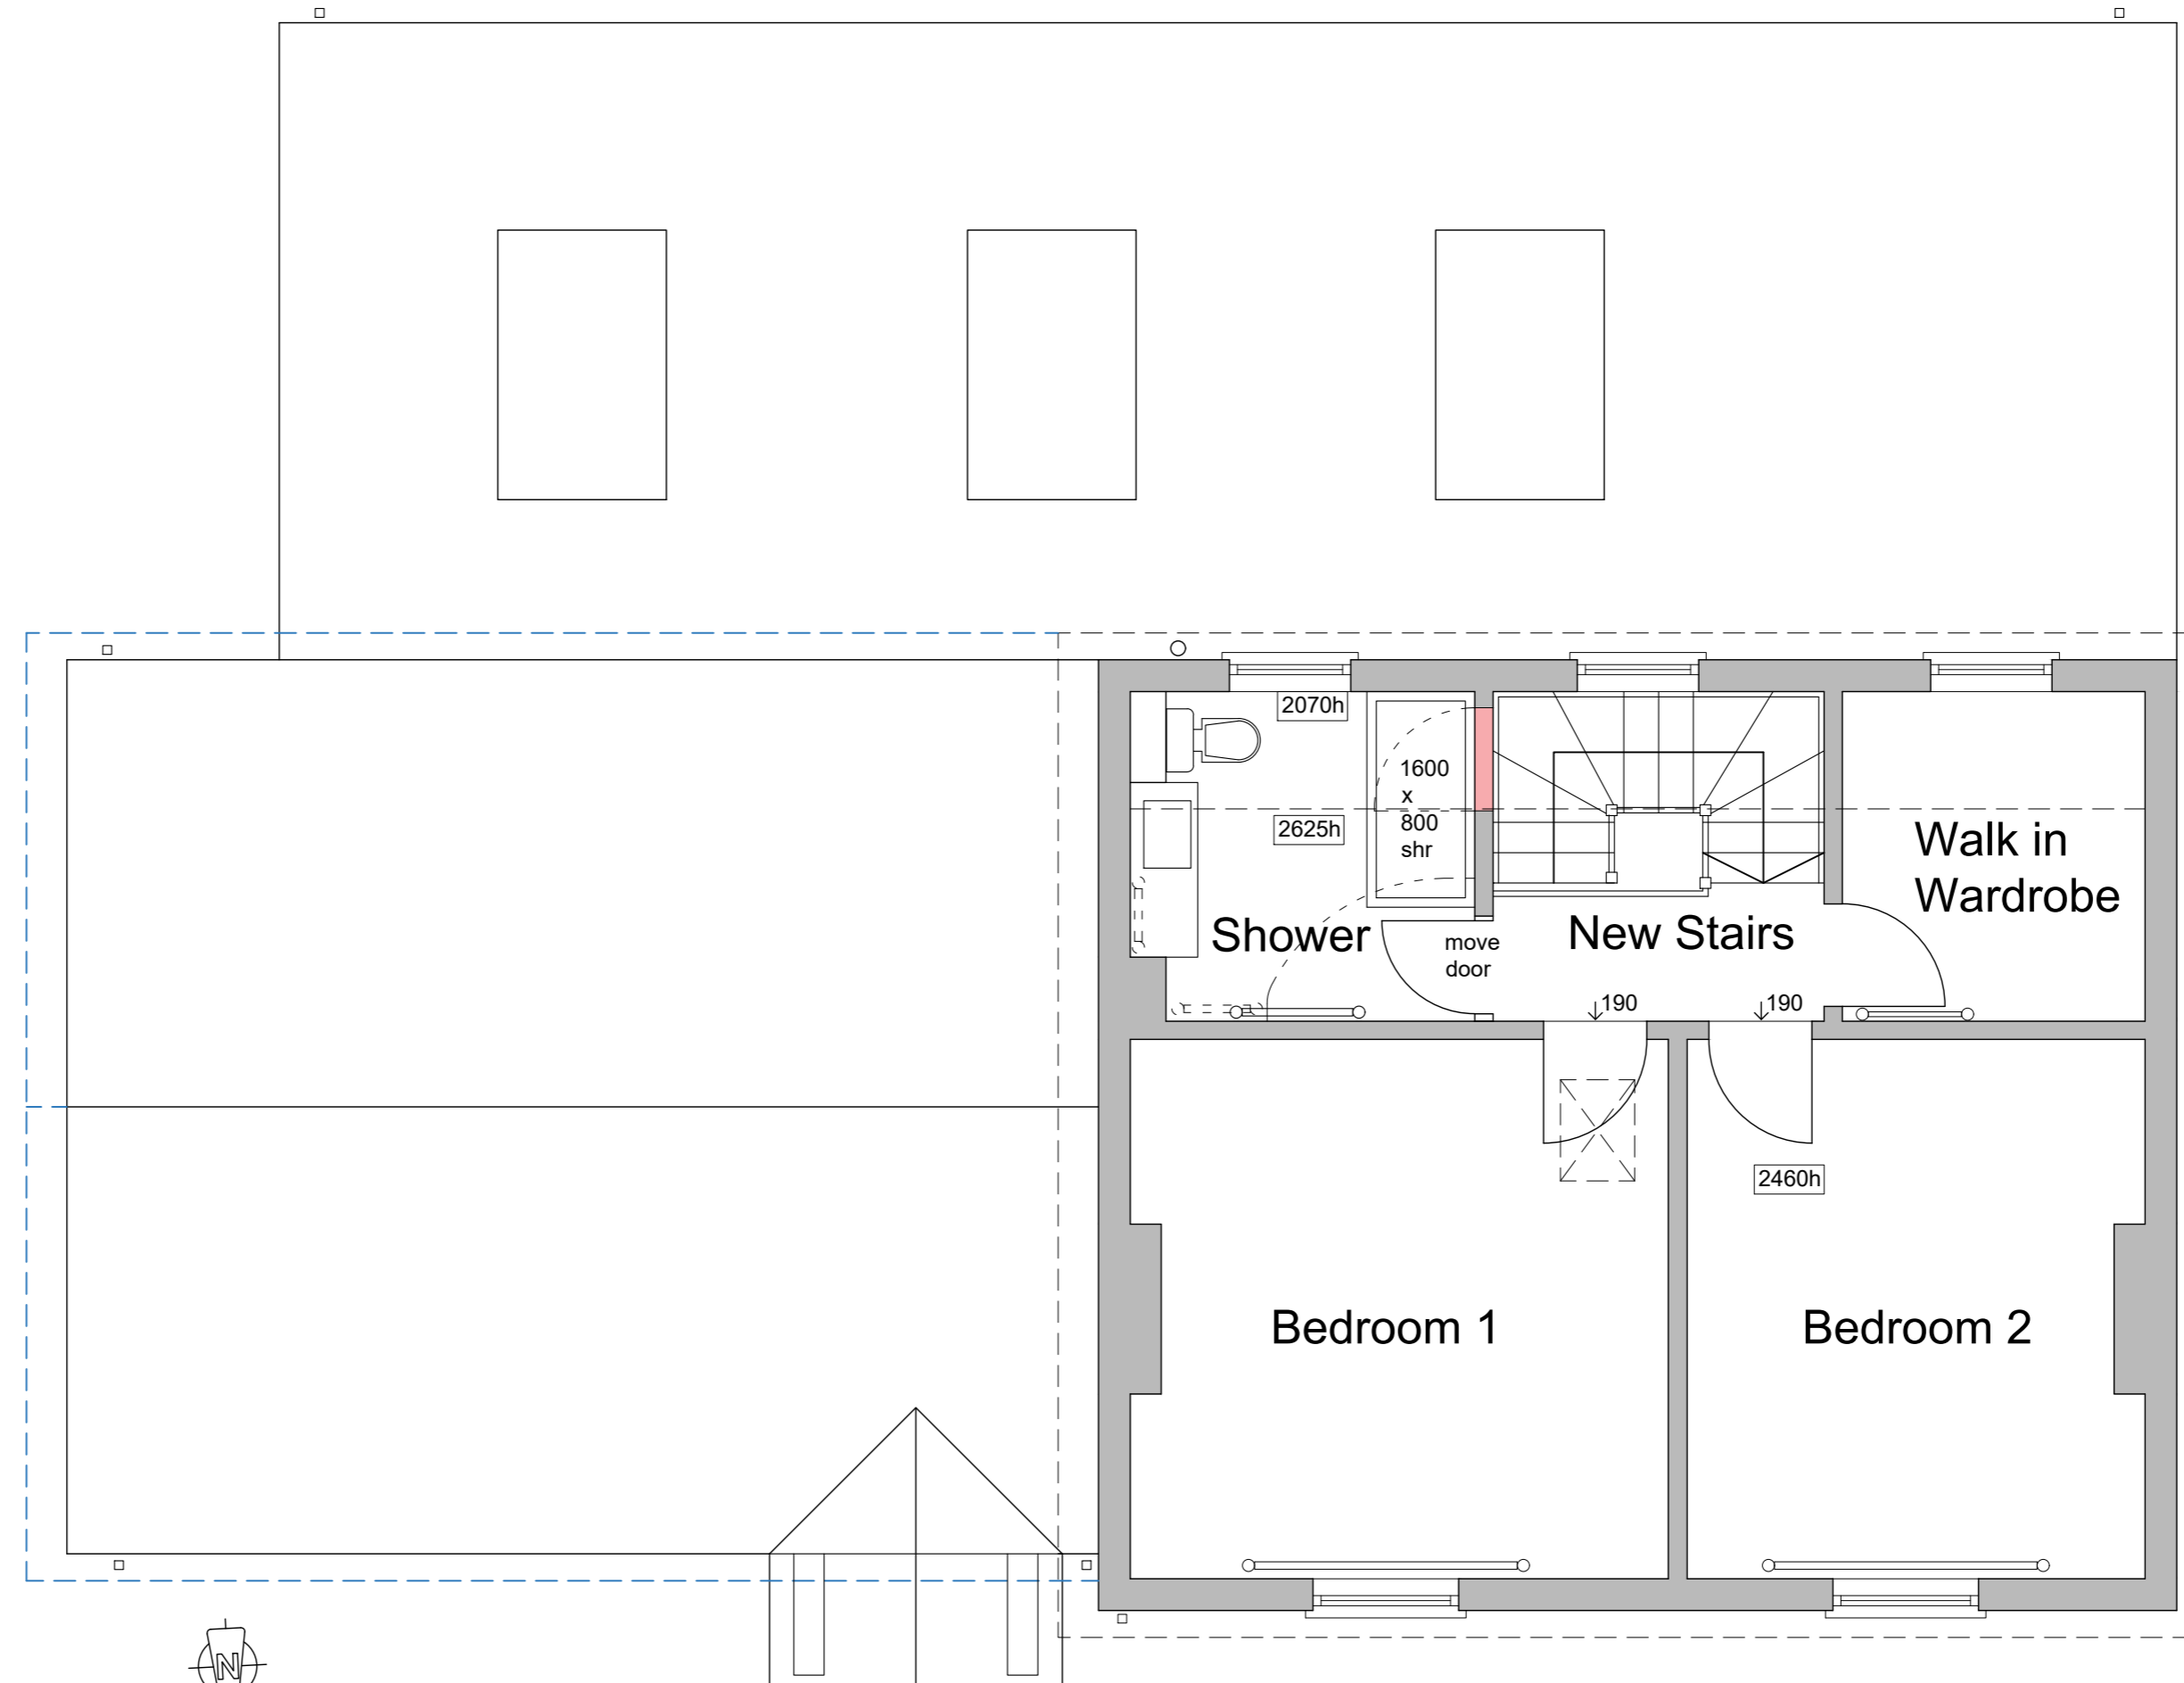


SCALE

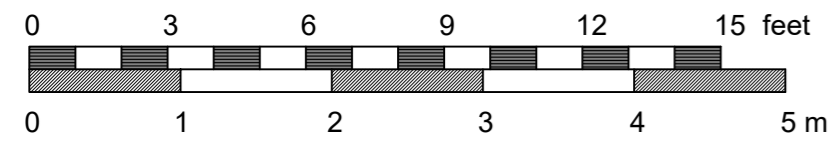

First Floor Plan As Proposed

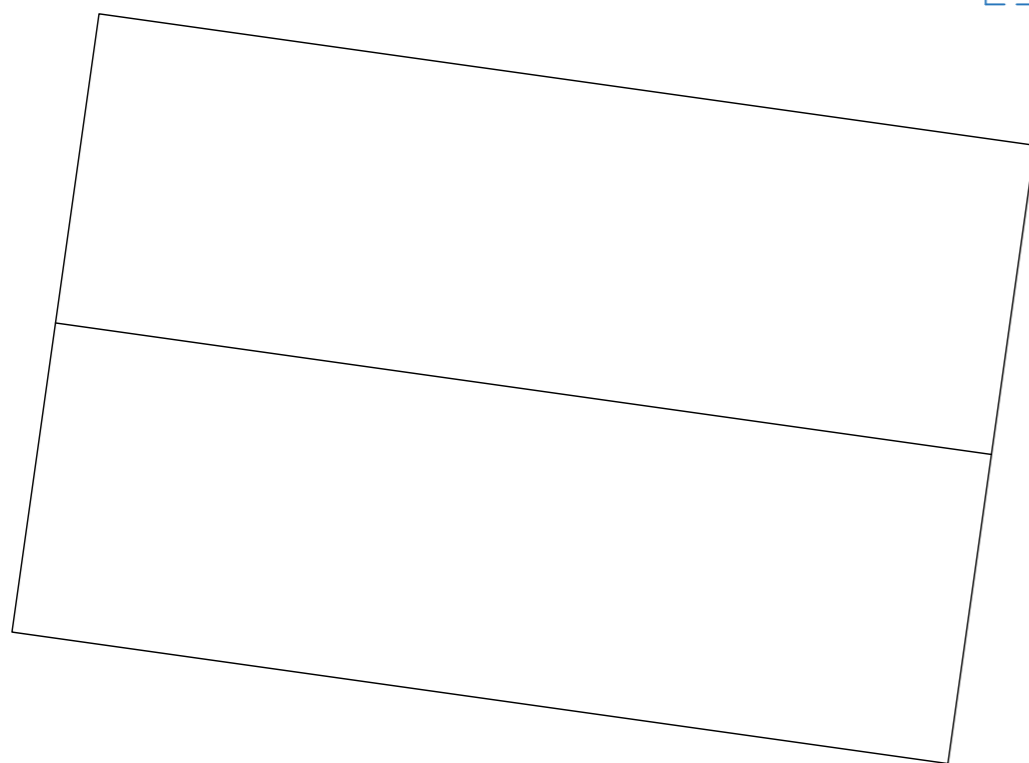

Jenny McIntee Architecture			
www.jennymcintee.co.uk jennym@jmadarch.co.uk Tel 07921 003153			
Project:	Proposed Extension	Date:	Feb 2025
Address:	68 Town Drove, Quadring Lincs, PE11 4QN	Scale:	1:50 on A2
		drawn: JM checked: JM	
Client:	Mr & Mrs Gannon	Job No:	25009
Drawing Title:	First Floor Plan As Proposed	Dwg No:	06 B