


PROPOSED

NOTES: All measurements are in mm unless otherwise specified. Do not scale from this drawing. Contractor to check dimensions on site and inform AF Architecture of discrepancies if required. This drawing is subject to Copyright.

Existing Roof Plan
SCALE 1:100

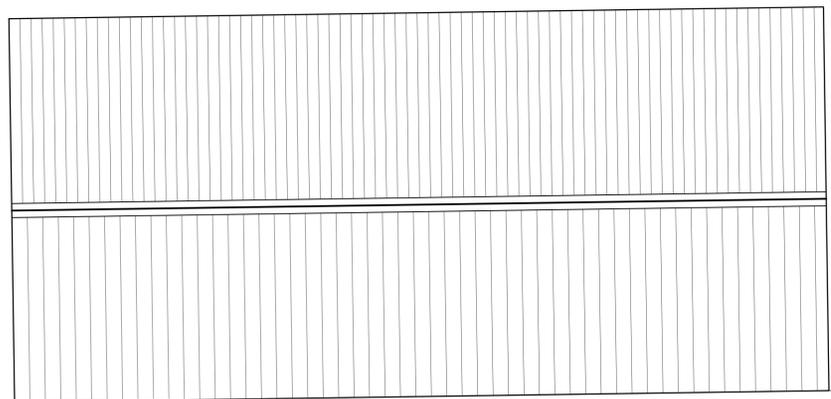

Guide Post

Proposed Roof Plan
SCALE 1:100



GL

PLANNING

P R O P O S E D P R O J E C T I N F O R M A T I O N	AF Architecture 65 Robin Hoods Walk, Boston, Lincolnshire PE21 9EX Tel: 07985635436 E-mail: adrian@afarchitecture.co.uk		
	APPLICANT NAME: S. F. Spridgen & Son	DATE: September 2025	
	PROPOSAL: CONSTRUCTION OF NEW BUILDING FOR PLANT/MACHINERY, STORAGE & WORKSHOP RETROSPECTIVE APPLICATION		
	SITE ADDRESS: Kirkhill Farm, Gosberton Westhorpe, Gosberton, Spalding PE11 4ER		
	DRAWING TITLE: Existing and Proposed Roof Plans		
DRAWING NO: 25/271/Pr - 03	SCALE: As shown	REVISION: .	A1