

 



**Location Plan**  
Scale: 1:1250

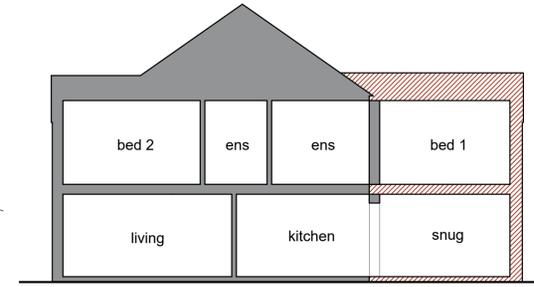


**Site Plan**  
Scale: 1:200

 

**Section AA**  
Scale: 1:100

 

**Section BB**  
Scale: 1:100

 

- General Notes**
- All dimensions are shown in 'mm' unless otherwise stated.
  - The contractor, sub-contractors and suppliers must verify all dimensions on site prior to the commencement of any work.
  - This drawing is to be read in conjunction with all relevant engineers and specialist sub-contractors drawings and specifications.
  - Any discrepancies are to be brought to the designers attention.

**SITE PLAN KEY**

- Indicates surrounding buildings - from OS Location Plan
- Indicates proposed extension
- Indicates existing dwelling
- Indicates proposed site access
- Indicates existing unsurveyed trees on site

**FLOOR PLAN KEY**


- Indicates existing walls
- Indicates proposed walls

**ELEVATION KEY**


- Indicates proposed brickwork
- Indicates proposed windows
- Indicates existing dwelling
- Indicates existing windows

**Revisions**


A	Oct 2025	Revisions following client comments
B	Oct 2025	Dimensions added

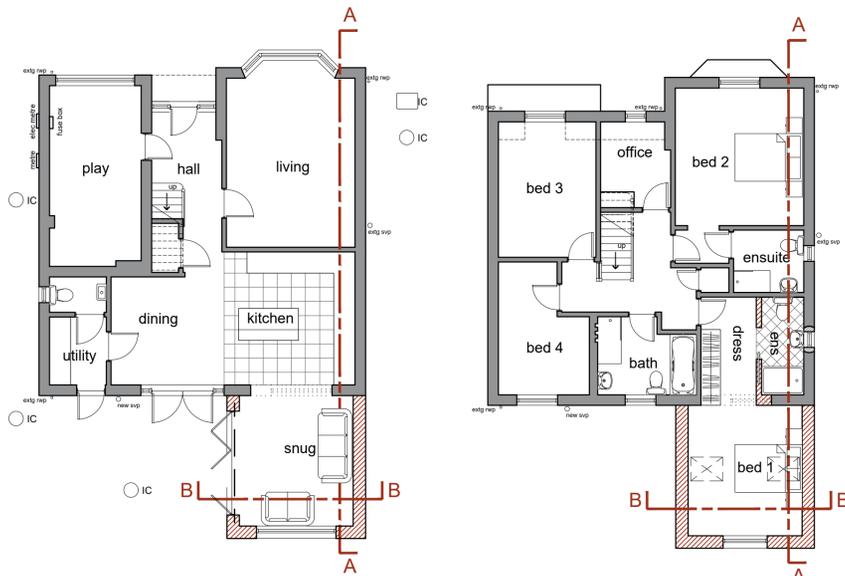


**Ground Floor Plan**  
Scale: 1:100

 


**First Floor Plan**  
Scale: 1:100

 


**Front Elevation (S)**  
Scale: 1:100

 


**Side Elevation (E)**  
Scale: 1:100

 

**Rear Elevation**  
Scale: 1:100

 

**Side Elevation (W)**  
Scale: 1:100

 

**PLANNING**

**SWANN EDWARDS ARCHITECTURE**  
Swann Edwards Architecture Limited, Black Barn, Fen Road, Guyhim, Wisbech, Cambs. PE 13 4AA  
t 01945 450894 e info@swannedwards.co.uk w www.swannedwards.co.uk

Job Title Proposed Extensions and Alterations at Casswell, Quadding Spalding For: Mr and Mrs Boekestyn	Date September 2025	Drawn by AK
Drawing Title Planning Application	Job No. SE-2376A	Sheet Size A1
	Dwg No. PP1000	Revision B