



EXISTING ELEVATION  
FRONT

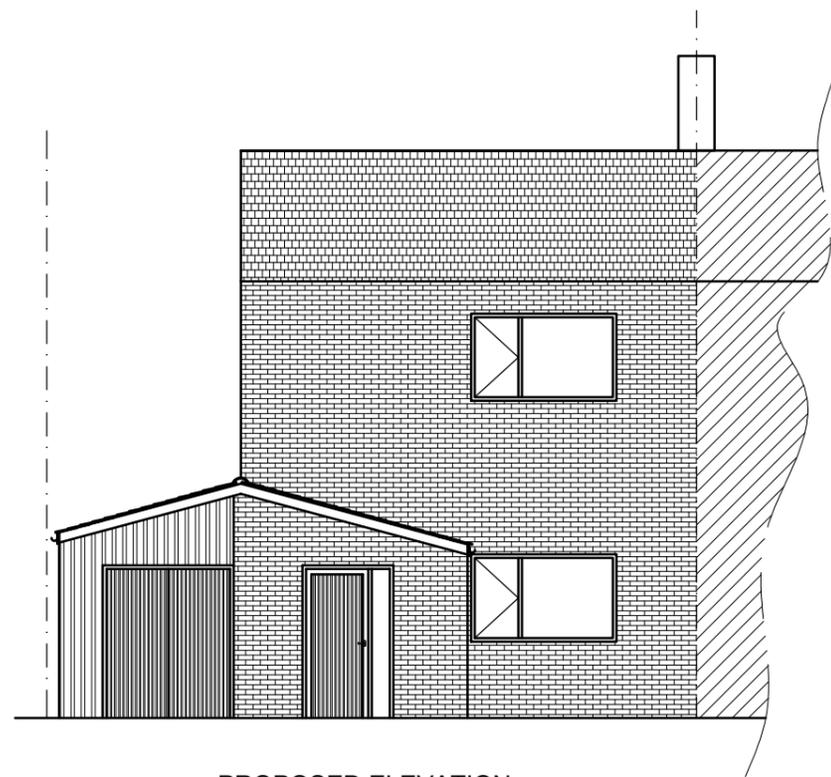

PROPOSED ELEVATION  
FRONT

Project Site.  
63 Edinburgh Drive  
Spalding  
PE11 2SA

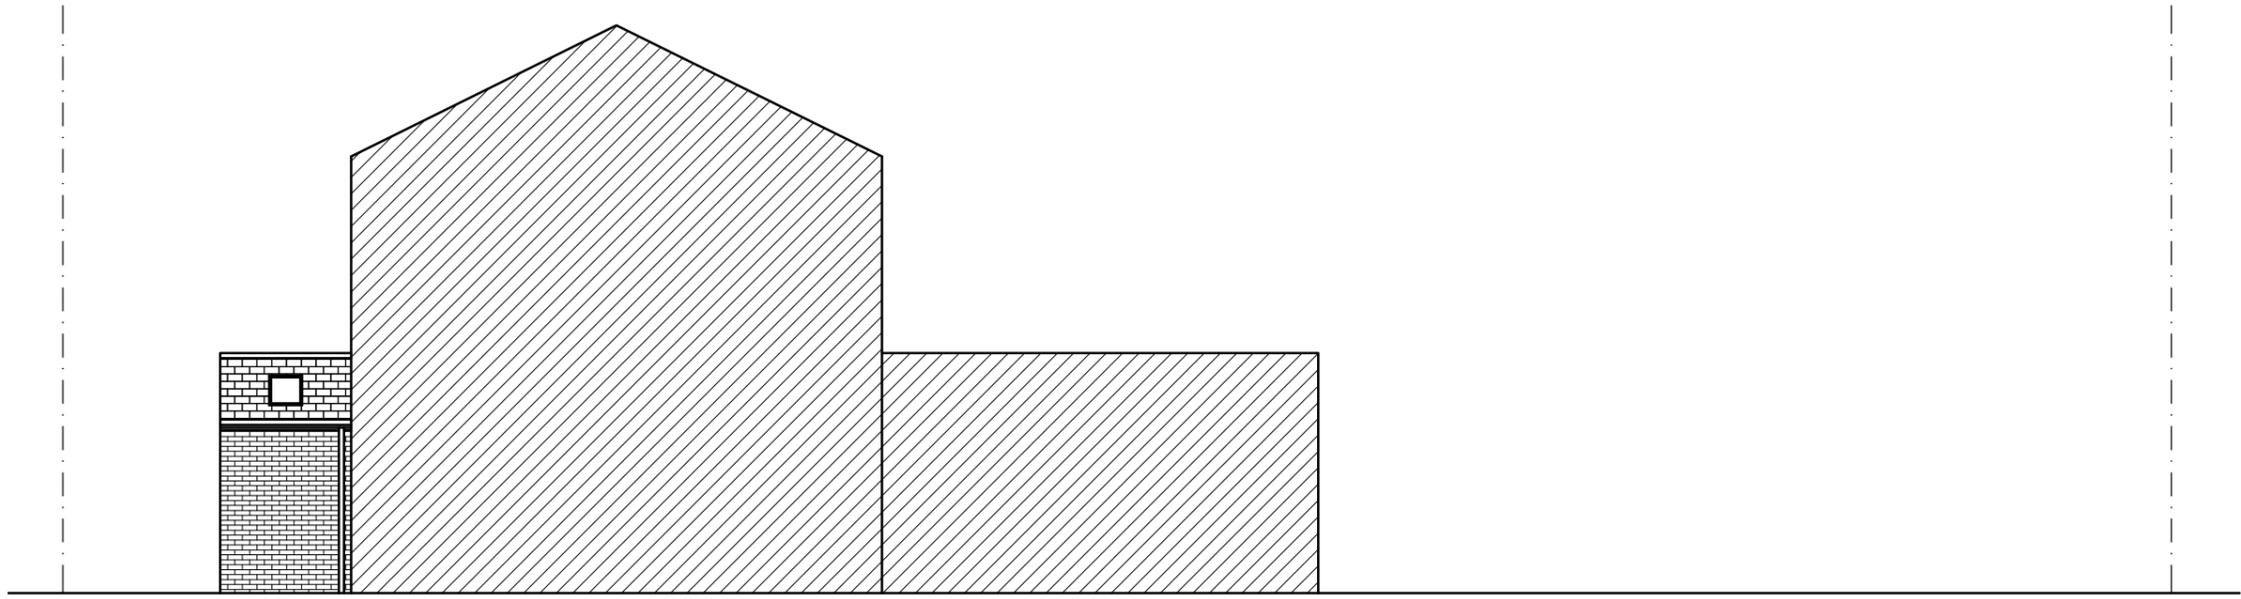

PROPOSED ELEVATION  
SIDE

Nowak - Edinburgh Drive

Rev C - Jan 25 - Update - MS  
Rev B - Jan 25 - Submit to SHDC - MS  
Rev A - Sept 24 - Amend Garage Structure - MS

Fresh Approach  
Hedgefield Hurn  
Gosberton Risegate  
Spalding  
Lincolnshire  
PE11 4JE

**meadstone**  
Tel: 01775 750345  
Fax: 01775 750567  
enquiries@meadstone.co.uk  
www.meadstone.co.uk

<b>Drawing Title:</b>	EXISTING & PROPOSED FRONT ELEVATION LAYOUT
<b>Contractor:</b>	N/A
<b>Architect:</b>	MEADSTONE

<b>Status:</b>	PLANNING
<b>Scale:</b>	1:100
<b>Checked:</b>	

<b>Drawn:</b>	MS
<b>Date:</b>	28.05.2024
<b>Drawing No.:</b>	BN24-05-1000
<b>Revision:</b>	C