


EXISTING GROUND FLOOR PLAN 1:100

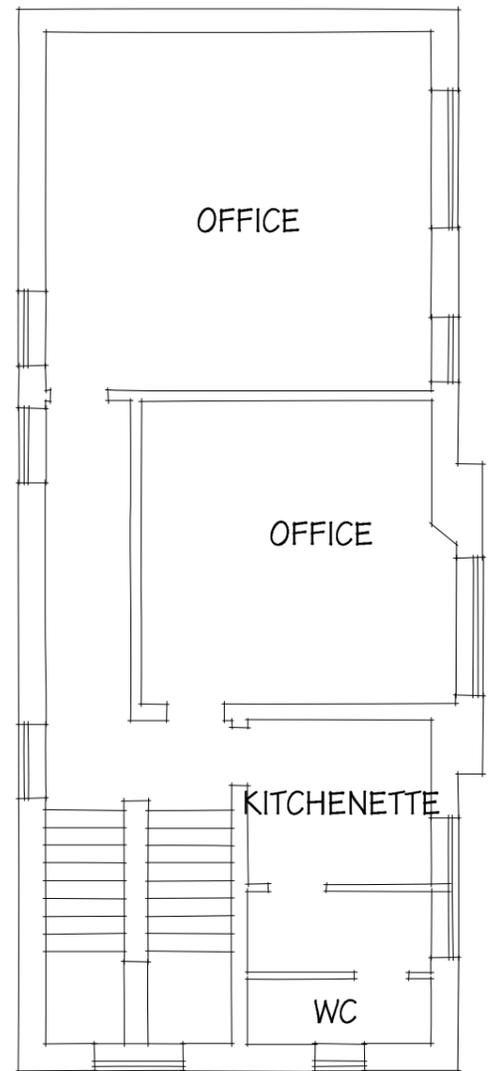

EXISTING FIRST FLOOR PLAN 1:100

PROJECT: Proposed Change of Use
The Old drill Hall
10 Haverfield Road
Spalding
PE11 2XP

SCALE: 1:100 @ A3
DATE: January 2026
DWG NO. 1688.03

DRAWING: Existing Floor Plan
PLANNING APPLICATION

BRADBURY BICHARD
Chartered Architect and CDM Services

40 Corfe Way
Broadstone
Dorset
BH18 9NE

Telephone: (01202) 693988
E-mail: neilbichard@me.com

All dimensions should be checked and not scaled