
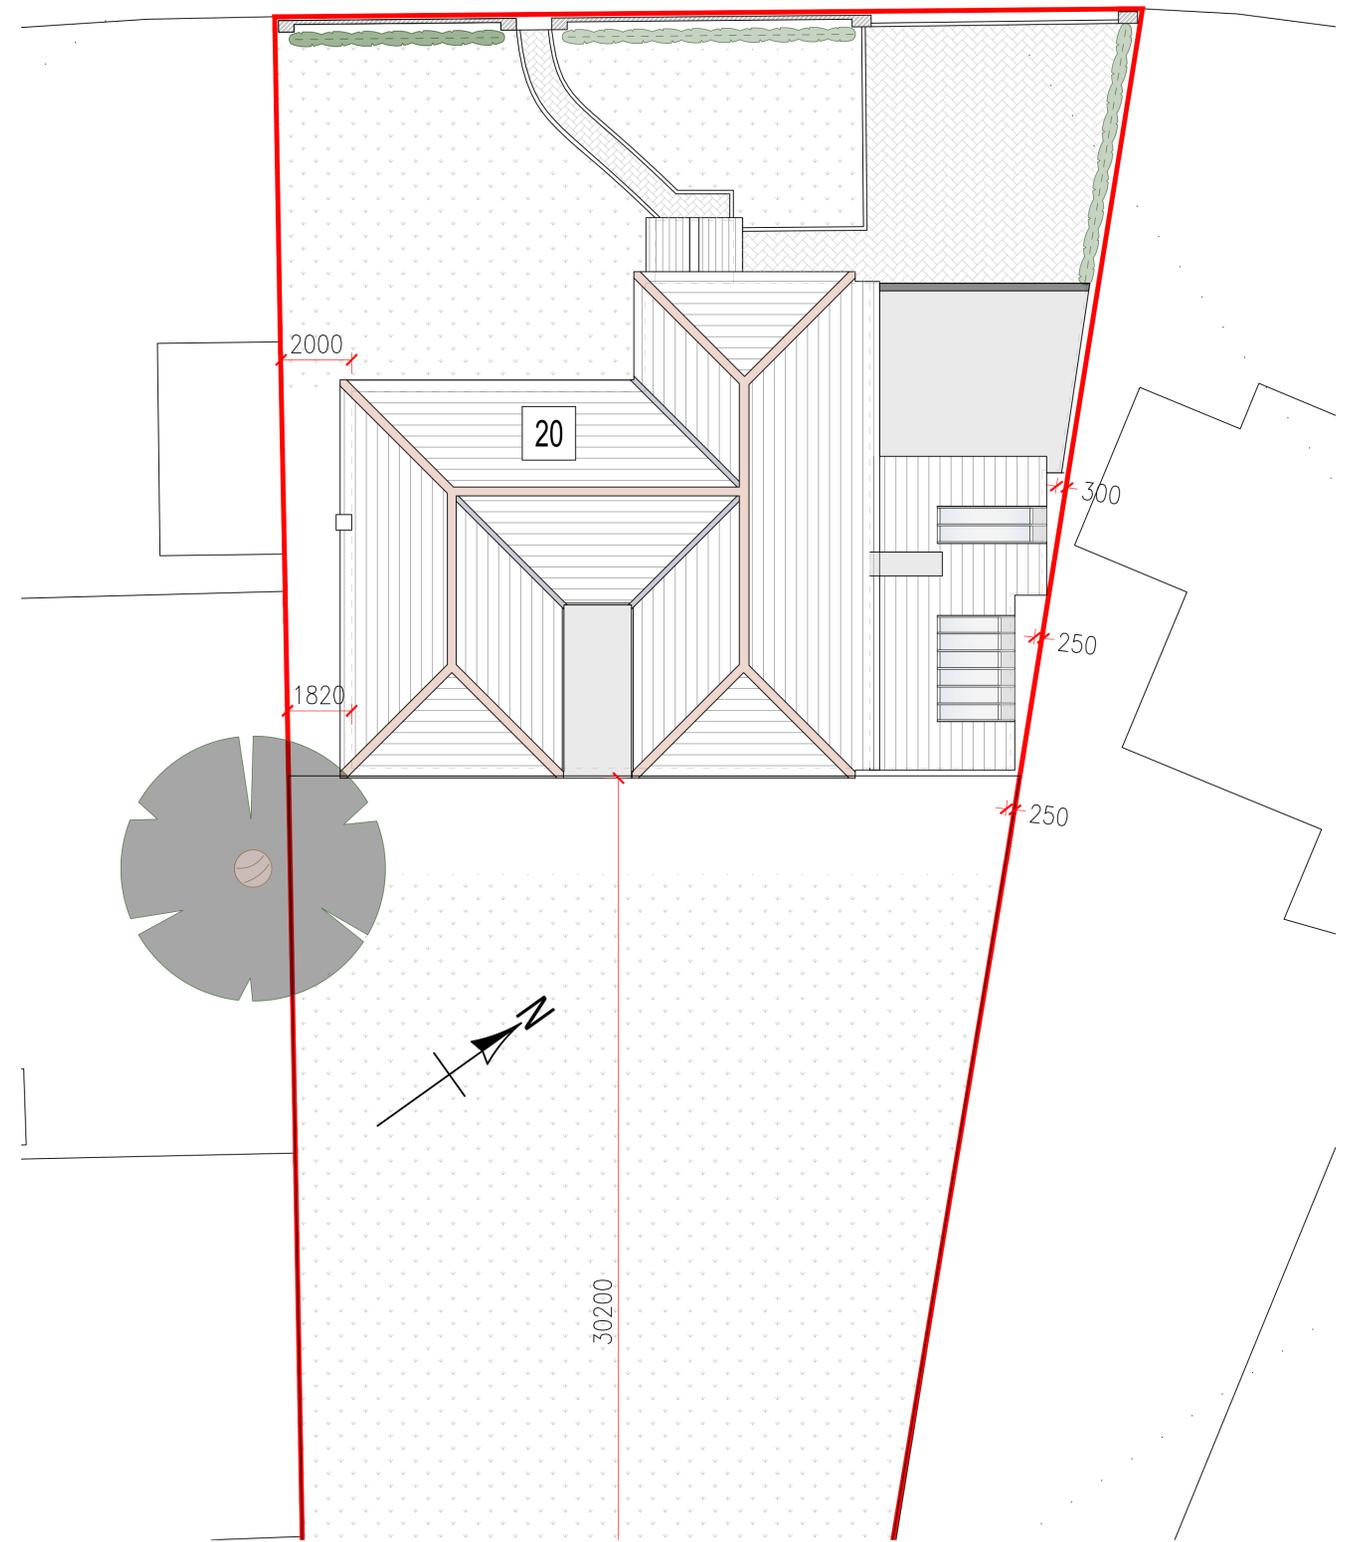


CLEY HALL DRIVE

CLEY HALL DRIVE

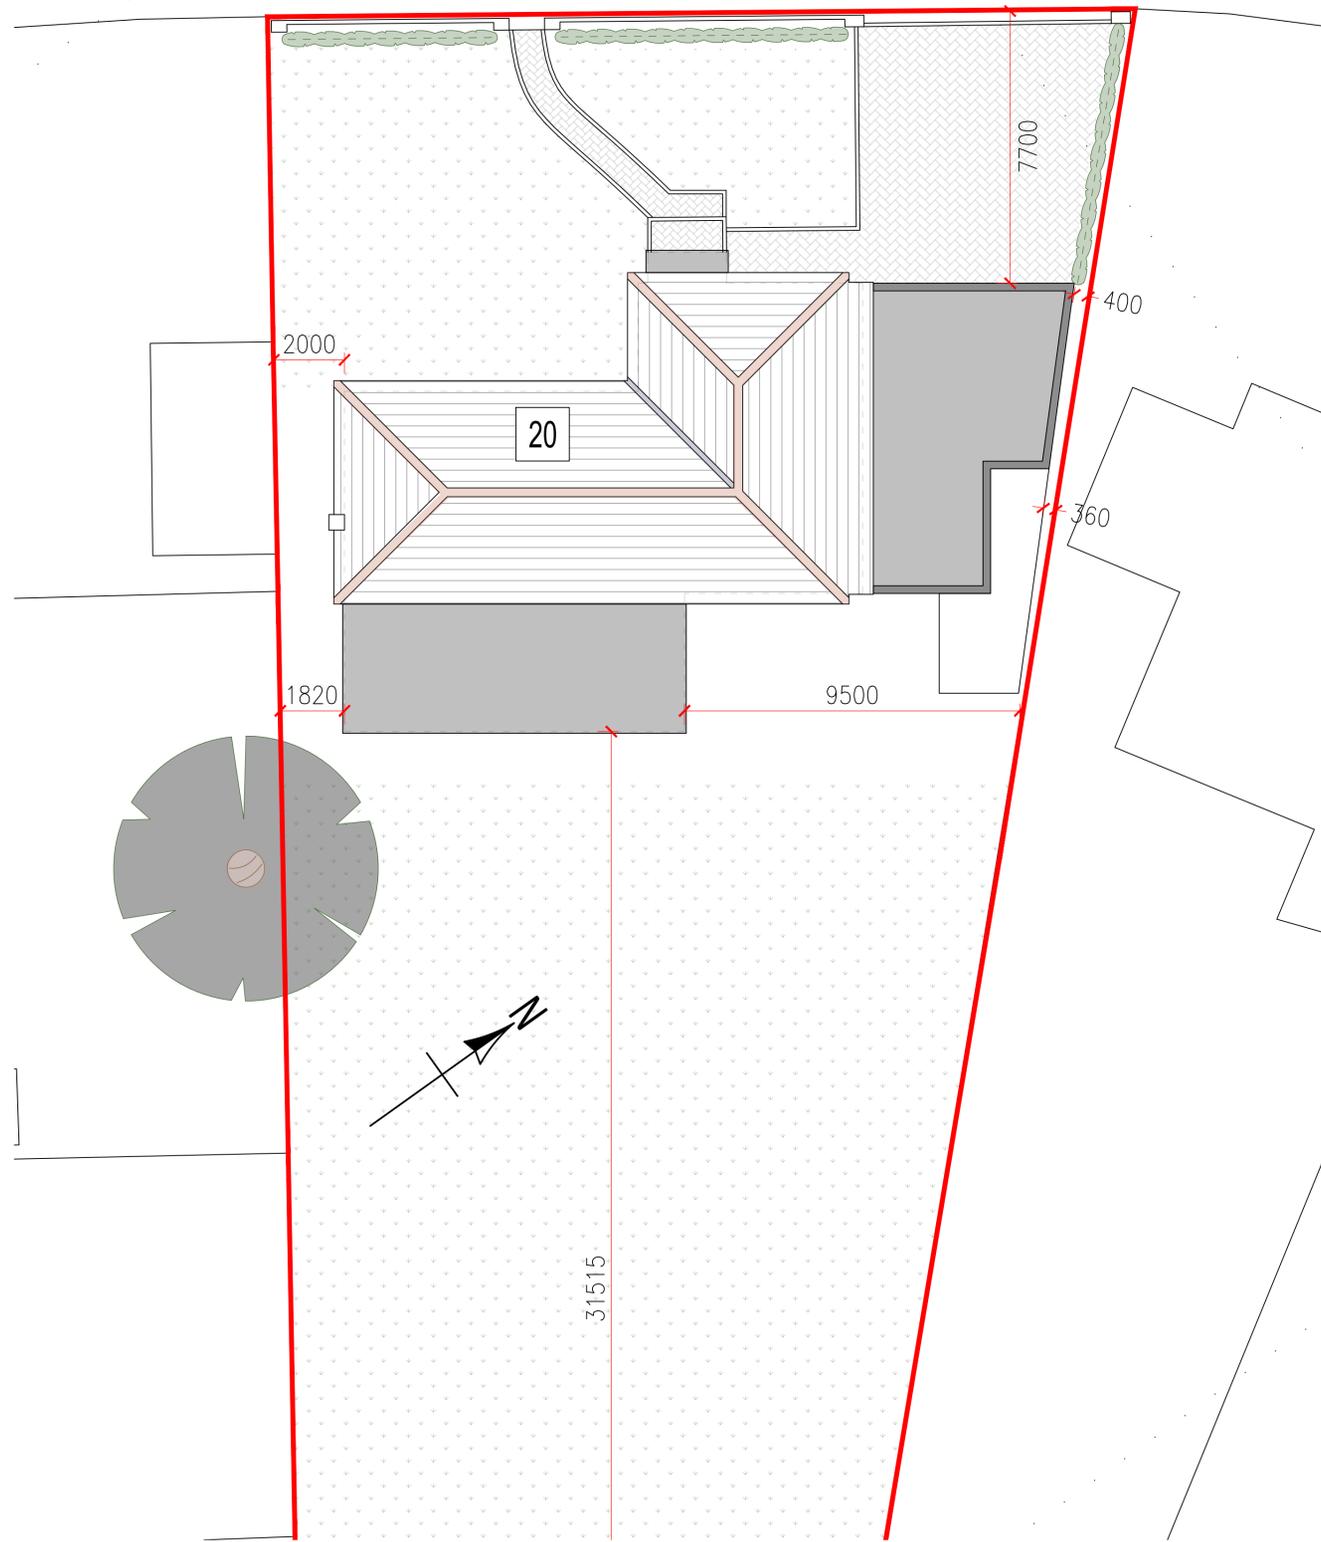

SITE PLAN AS EXISTING

SCALE 1:100



SITE PLAN AS PROPOSED

SCALE 1:100



mead
planning
& design | meadplanning@gmail.com

Project
20 CLEY HALL DRIVE
SPALDING
LINCS

Drawing Title
SITE PLAN
AS EXISTING & AS PROPOSED

Drawing no.
BA/2024/CHD/110
Date
06/07/24
Scale
1:100

Rev.	DESCRIPTION	CHKD.	DATE.
A	DIMENSIONS ADDED TO SITE PLAN.		14/10/24