
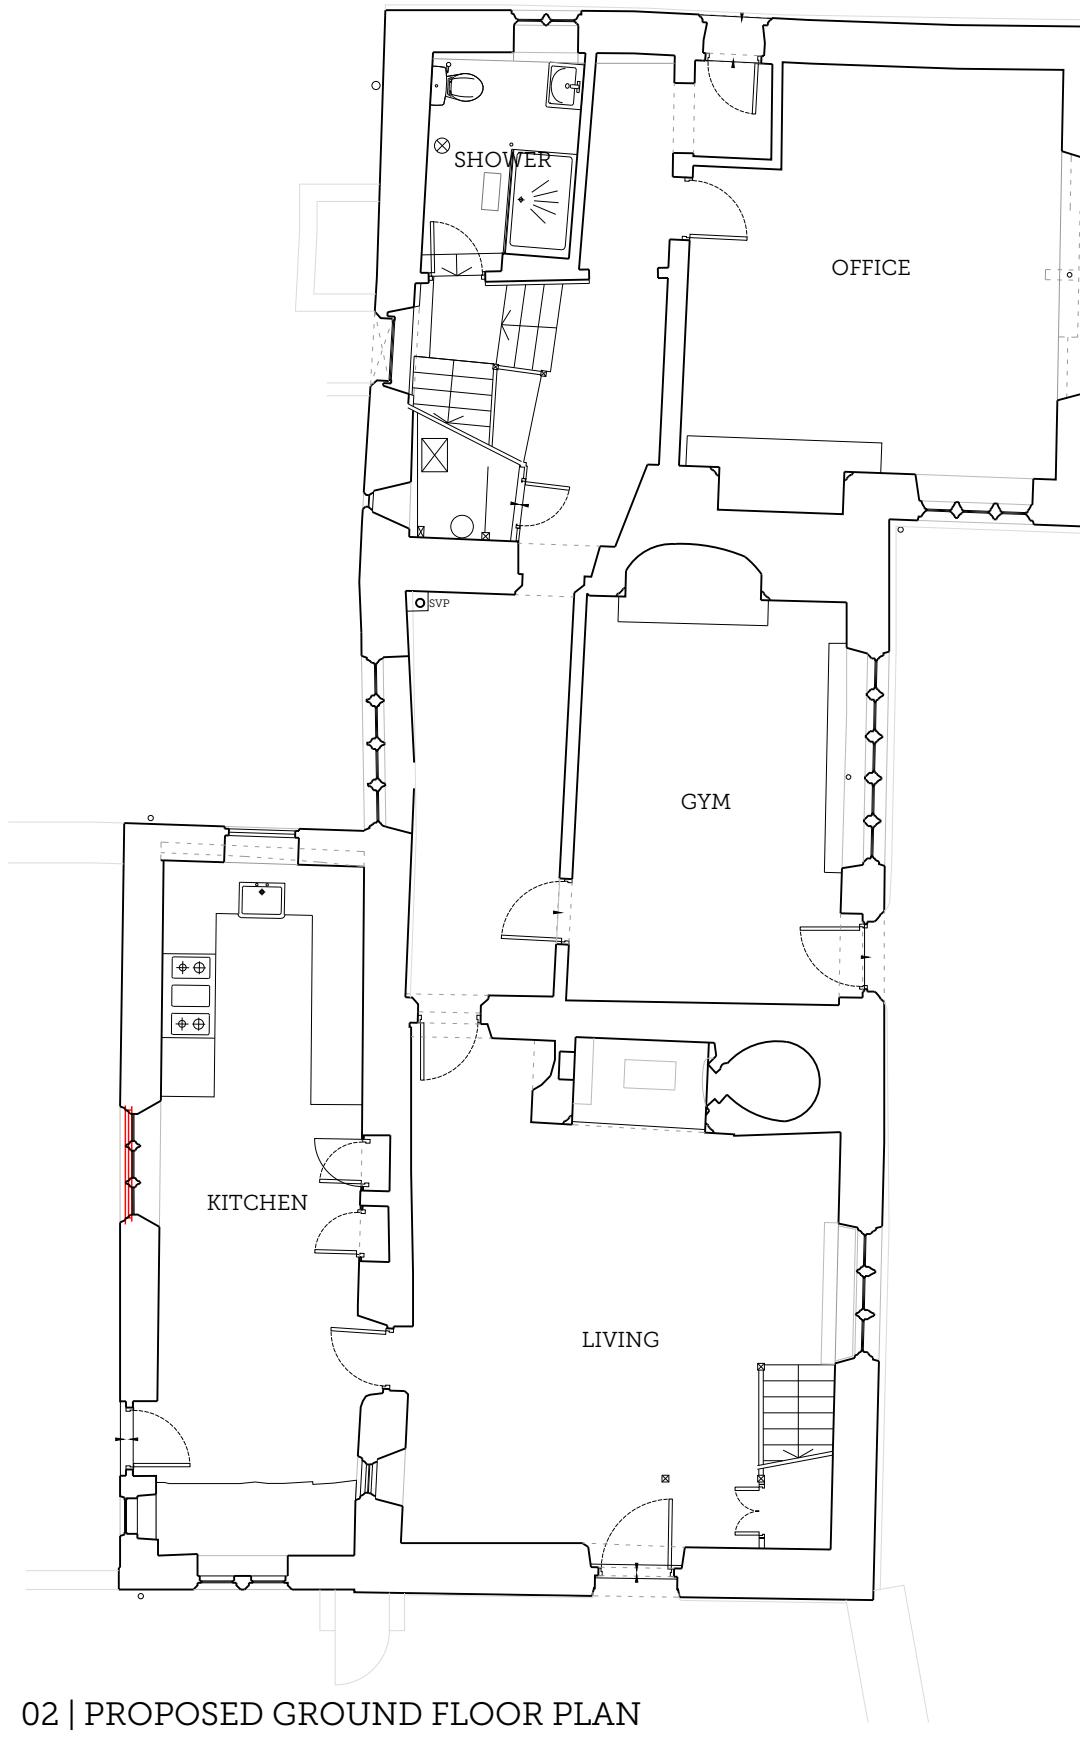


01 | EXISTING GROUND FLOOR PLAN

Scale 1:100

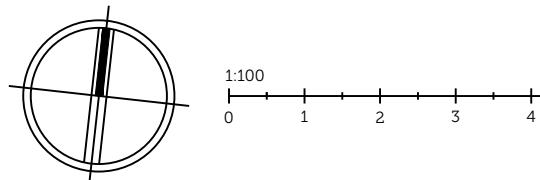

02 | PROPOSED GROUND FLOOR PLAN

Scale 1:100

PLANNING

PROJECT TITLE:	MONK'S HOUSE, BOURNE RD, SPALDING		
DRAWING TITLE:	GROUND FLOOR PLANS		
DRAWING NO.:	2548-PP01	REVISION:	-
PAGE SIZE:	A3	SCALE:	1:100