


01 | EXISTING FIRST FLOOR PLAN

Scale 1:100

02 | PROPOSED FIRST FLOOR PLAN

Scale 1:100

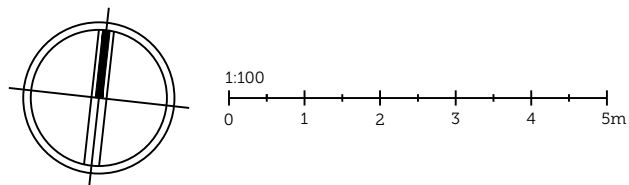

PLANNING			
PROJECT TITLE:		MONK'S HOUSE, BOURNE RD, SPALDING	
DRAWING TITLE:		FIRST FLOOR PLANS	
DRAWING NO.:	REVISION:	PAGE SIZE:	SCALE:
2548-PP02	-	A3	1:100
		SCORER HAWKINS ARCHITECTS Lodge Farm Barns Skendleby, Spilsby Lincolnshire, PE25 4QF 01754 890089 projects@scorerhawkins.co.uk www.scorerhawkins.co.uk	