


0 30m 50m

FOR PLANNING PURPOSES ONLY

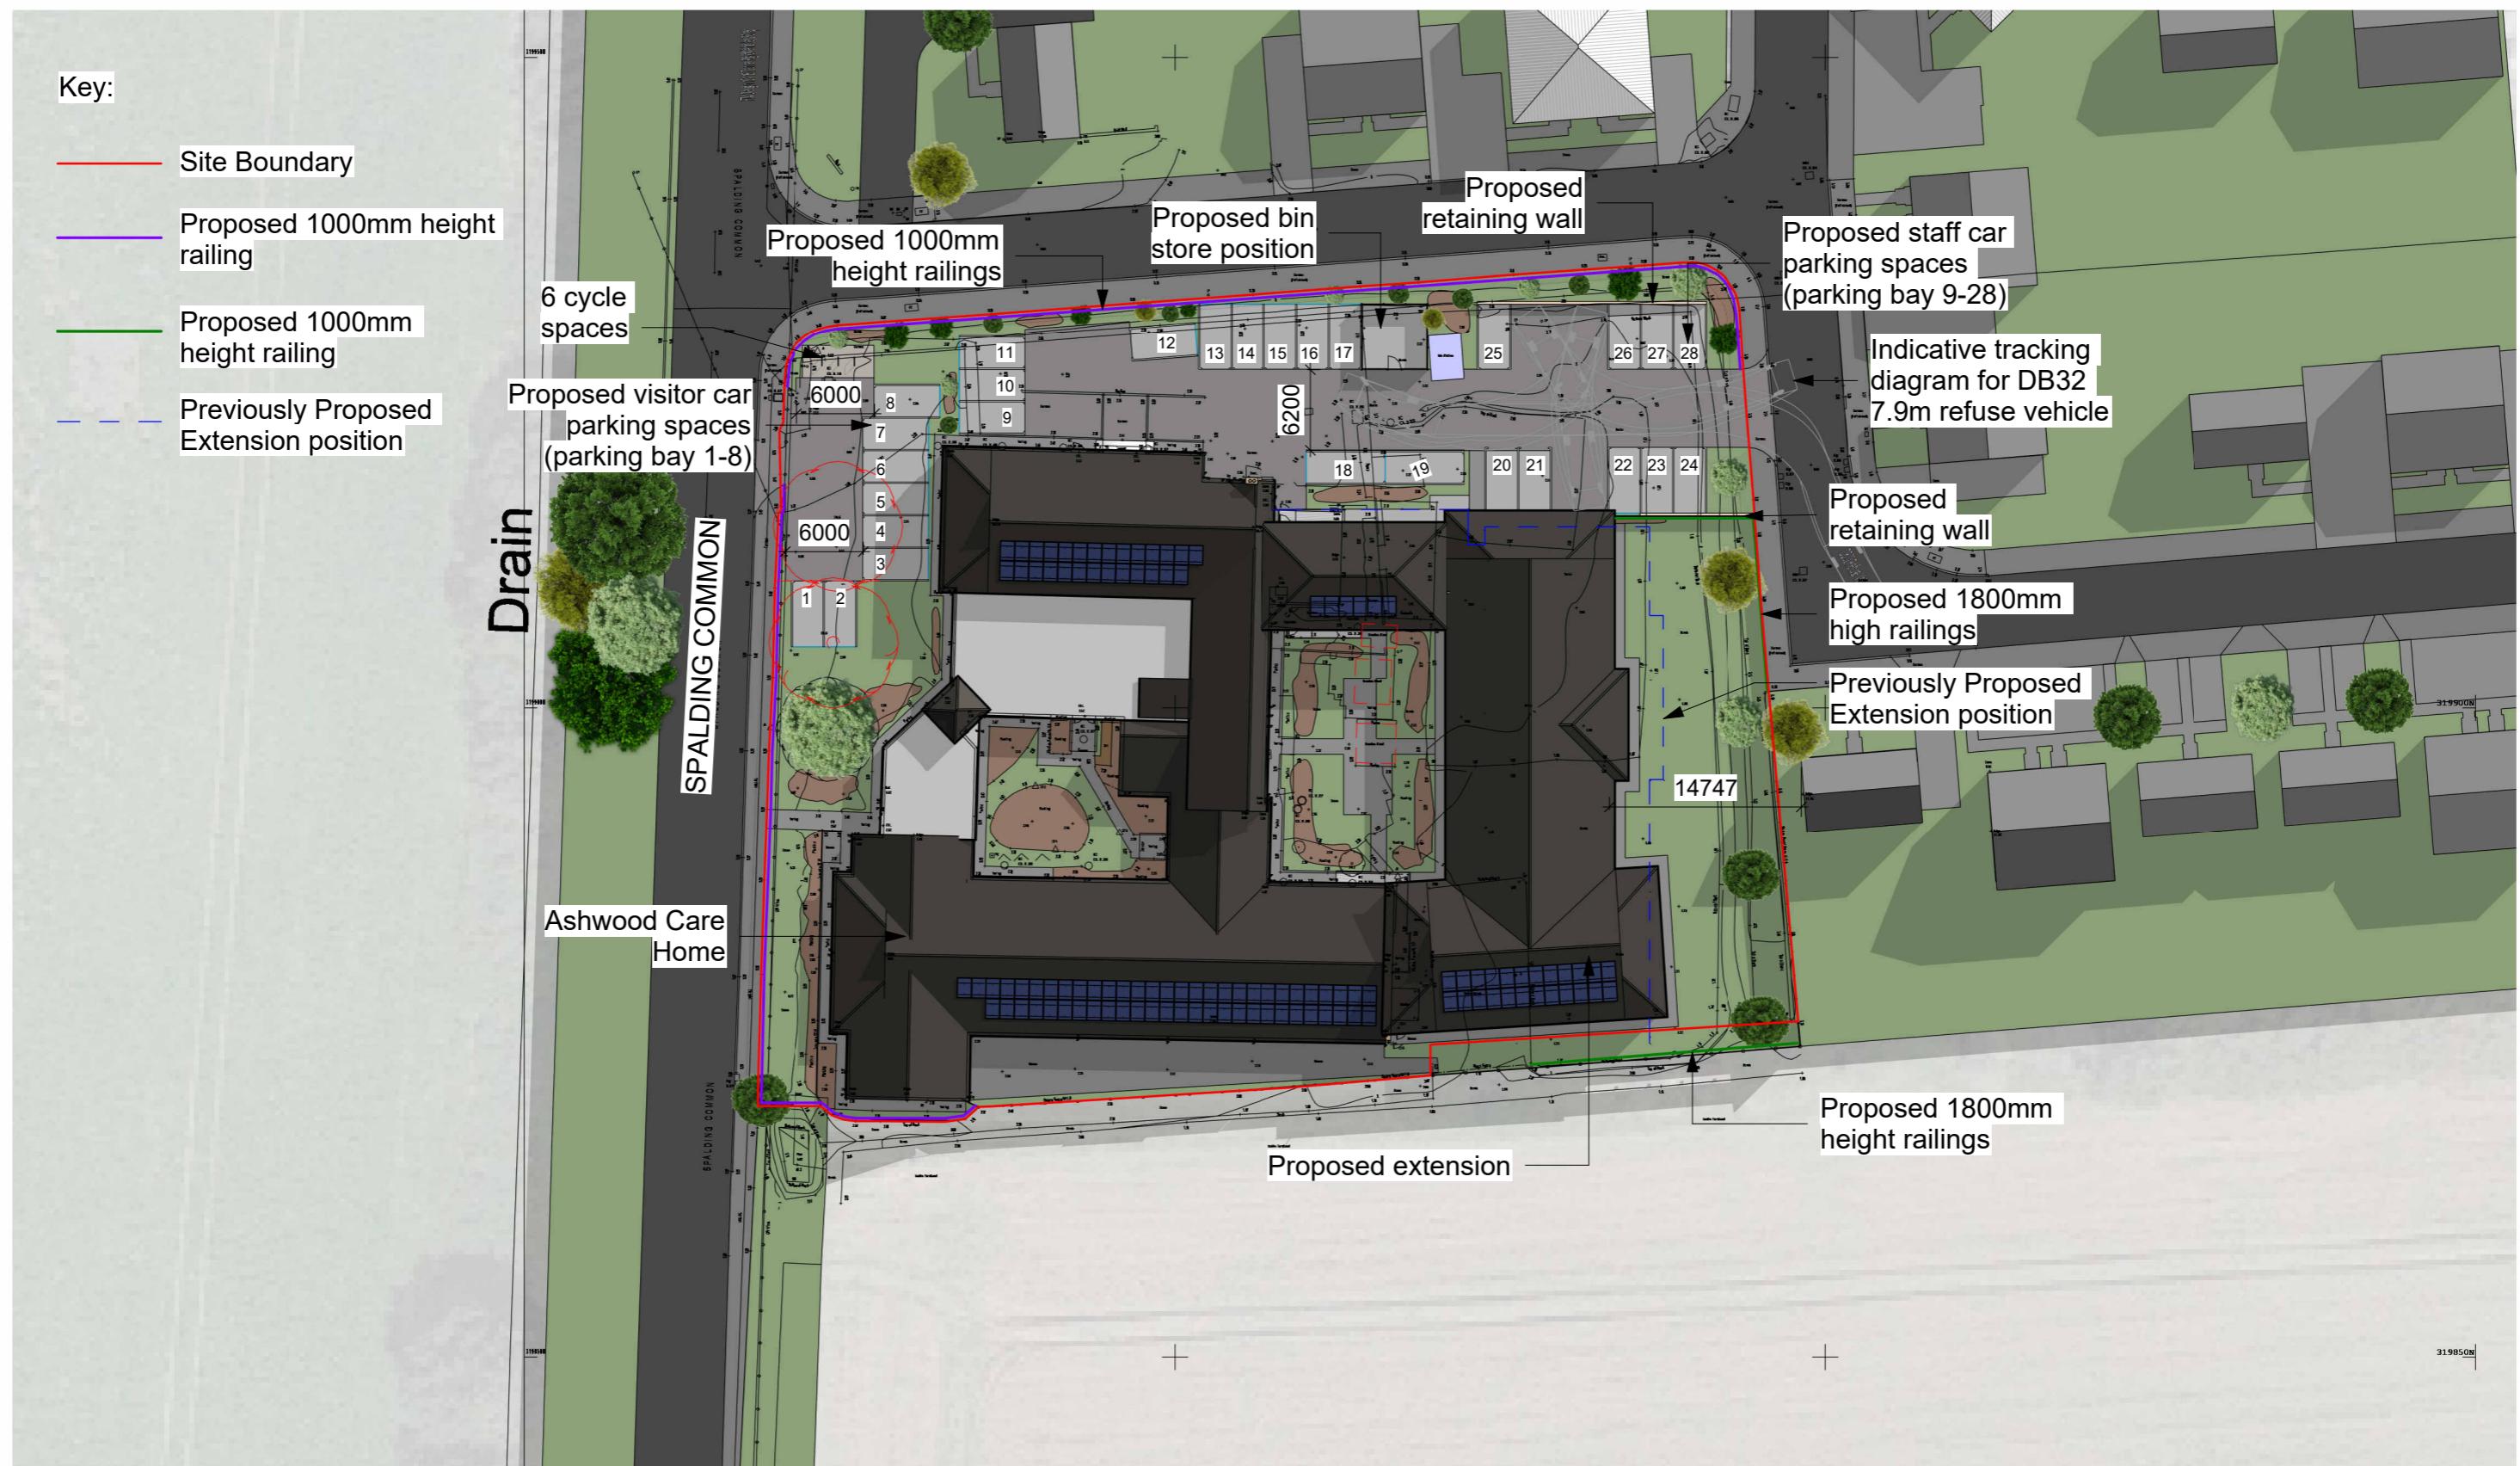

Proposed Site Plan

1 : 500

Date	Rev
22.04.2025	3F
11.04.2025	3E
28.01.2025	3D
30.08.2024	3C
01.07.2024	3B
19.04.2024	3A

Building amended to boundary
PV Panels added
Sheffield Stands cycle store added
Scheme amended to LPA comments
Tracking diagram added / amended to suit
Planning Issue
Comment

Client: Country Court Care Group
Project Title: Proposed Extension at Ashwood Care Home
43 Spalding Common Spalding, PE11 3AU
Drawing Title: Proposed Site Plan
Status: Stage 3
Date: 22.04.2025
Scale: 1 : 500

Project No. 0443
Drawing No. 002
Rev. 3F Series: A3
LINESTYLE STUDIO
4 Pelham Court
Pelham Road
Nottingham NG5 1AP
0115 444 0000
design@linestyle.co.uk
www.linestyle.co.uk
Do not scale from this drawing.
dimensions and levels to be checked on
site by the contractor. The title, copyright
belongs to LineStyle Studio. All rights
reserved. You may not reproduce this
document or any part of it without the
written consent of LineStyle Studio

10

1 : 500