



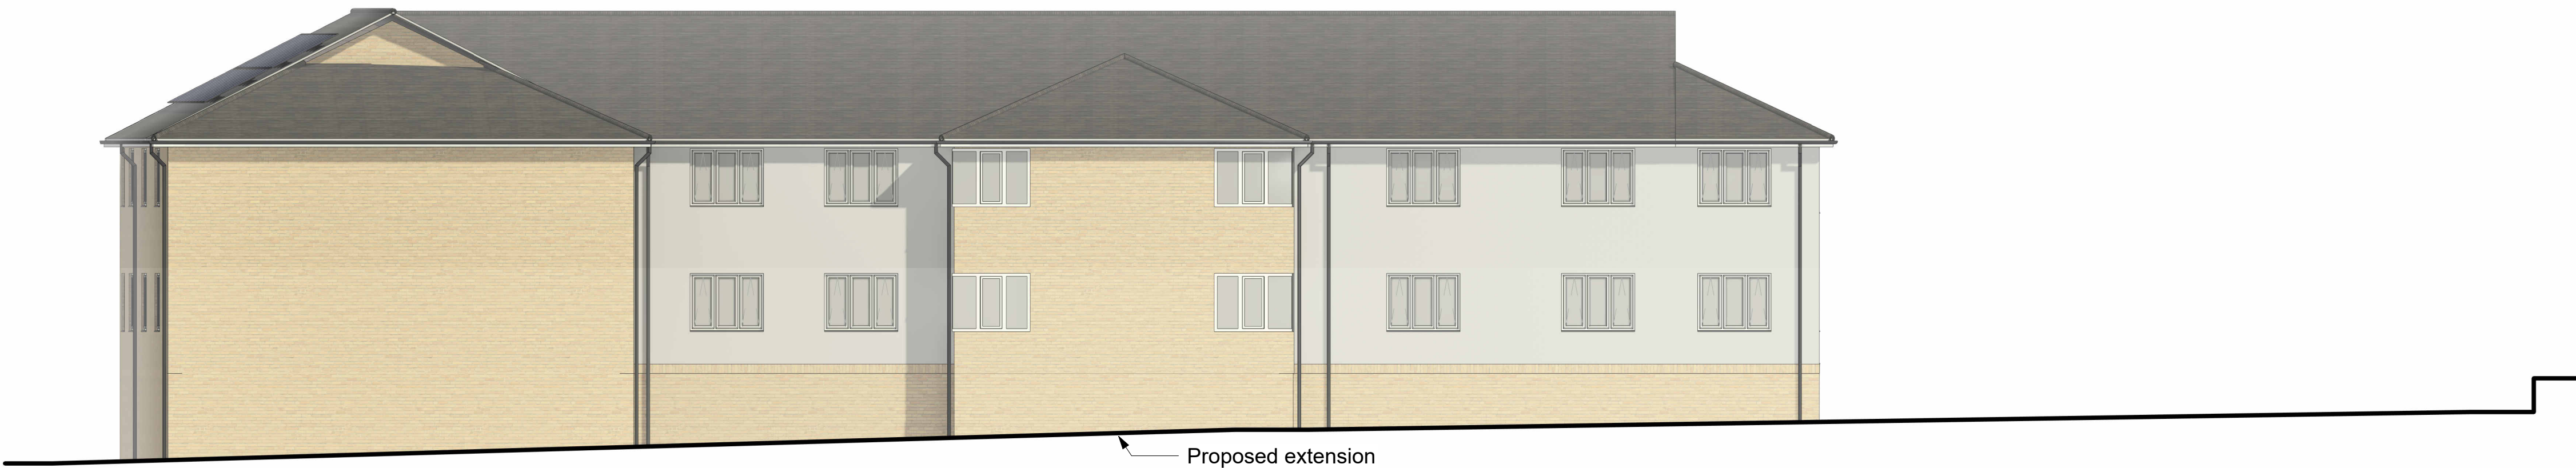

Proposed North Elevation  
1 : 100



Proposed East Elevation  
1 : 100

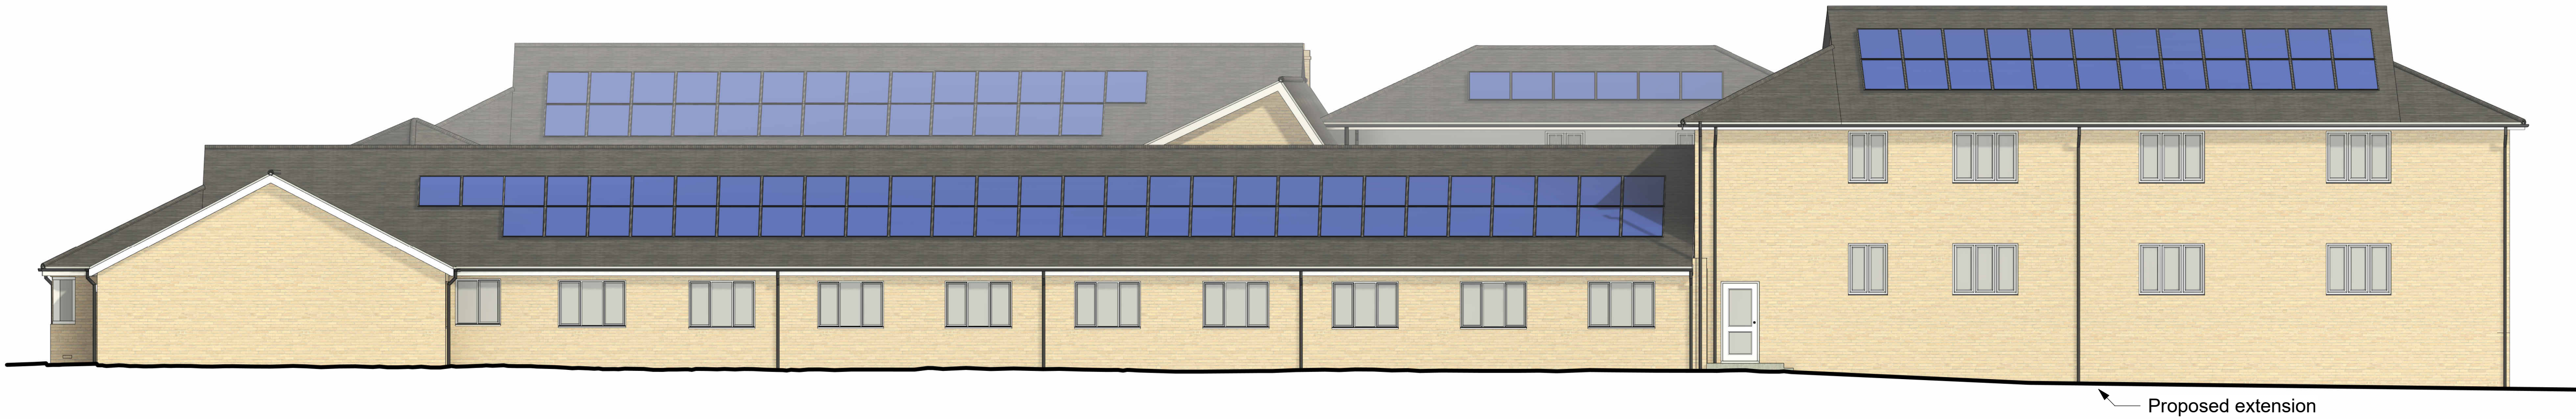

Proposed South Elevation  
1 : 100

|            |     |                                   |
|------------|-----|-----------------------------------|
| 17.04.2025 | 3D  | Building amended to suit boundary |
| 11.04.2025 | 3C  | PV panels added                   |
| 30.08.2024 | 3B  | Scheme amended to LPA comments    |
| 19.04.2024 | 3A  | Planning Issue                    |
| Date       | Rev | Comment                           |

|                |                                                                               |
|----------------|-------------------------------------------------------------------------------|
| Client:        | Country Court Care Group                                                      |
| Project Title: | Proposed Extension at Ashwood Care Home 43 Spalding Common Spalding, PE11 3AU |
| Drawing Title: | Proposed Elevations                                                           |
| Status:        | Stage 3                                                                       |
| Date:          | 17.04.2025                                                                    |

Size: **A1**  
Scale: **1 : 100**

|             |            |
|-------------|------------|
| Project No. | 0443       |
| Drawing No. | 001        |
| Rev:        | 3D Series: |

21

LINESTYLE STUDIO

4 Pelham Court  
Pelham Road  
Nottingham NG5 1AP  
+44 (0)115 727 6559  
design@linestyle.co.uk  
www.linestyle.co.uk

