

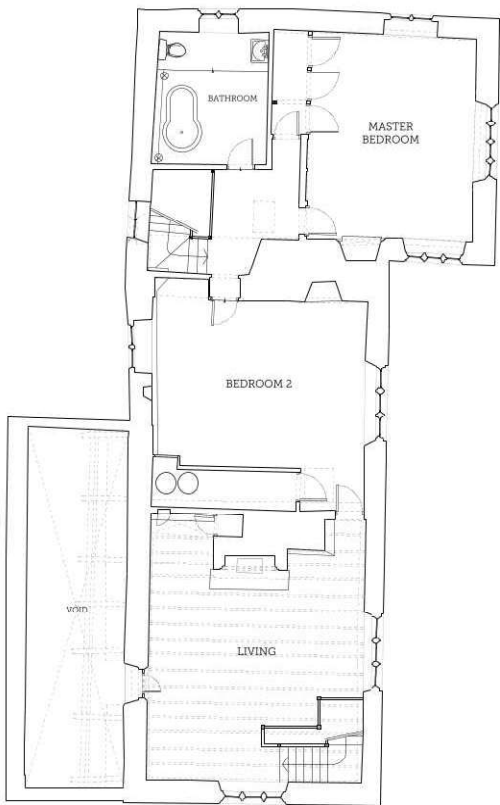


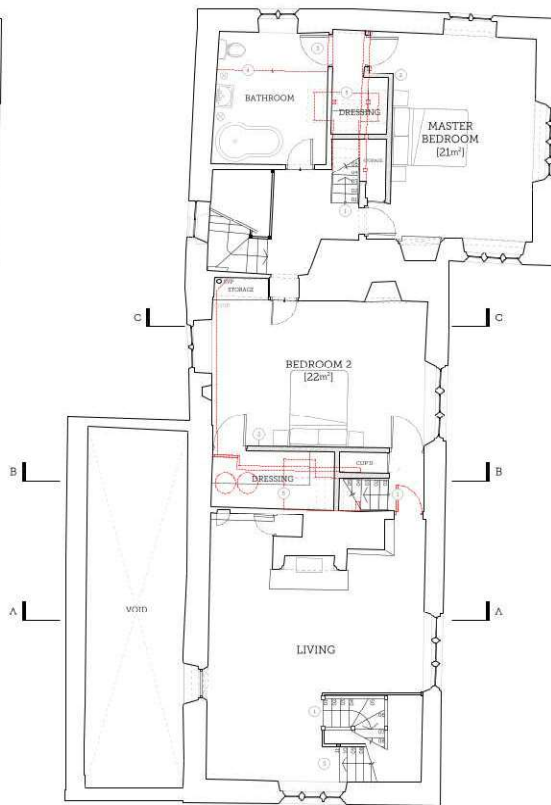

01 | EXISTING FIRST FLOOR PLAN
Scale 1:100

 

02 | PROPOSED FIRST FLOOR PLAN
Scale 1:100

DRAWING NOTES

- ① New timber stair leading to second floor
- ② New stud wall partition
- ③ New door into bathroom
- ④ Remove step in bathroom
- ⑤ Create new penetration through modern floor joists and plasterboard ceiling (1974) for new stair case.

REV	DATE	BY	REVISION NOTES

PLANNING			
PROJECT TITLE		MONK'S HOUSE	
DRAWING TITLE		FIRST FLOOR PLANS	
DRAWING NO.	REVISION	PAGE NO.	SCALE
2548-PP02	B	A3	1:100

**SCORER
HAWKINS
ARCHITECTS**
Lodge Farm Barn
Barnet, Herts
SG7 6JF
0208 8888888
www.scorerhawkins.co.uk