
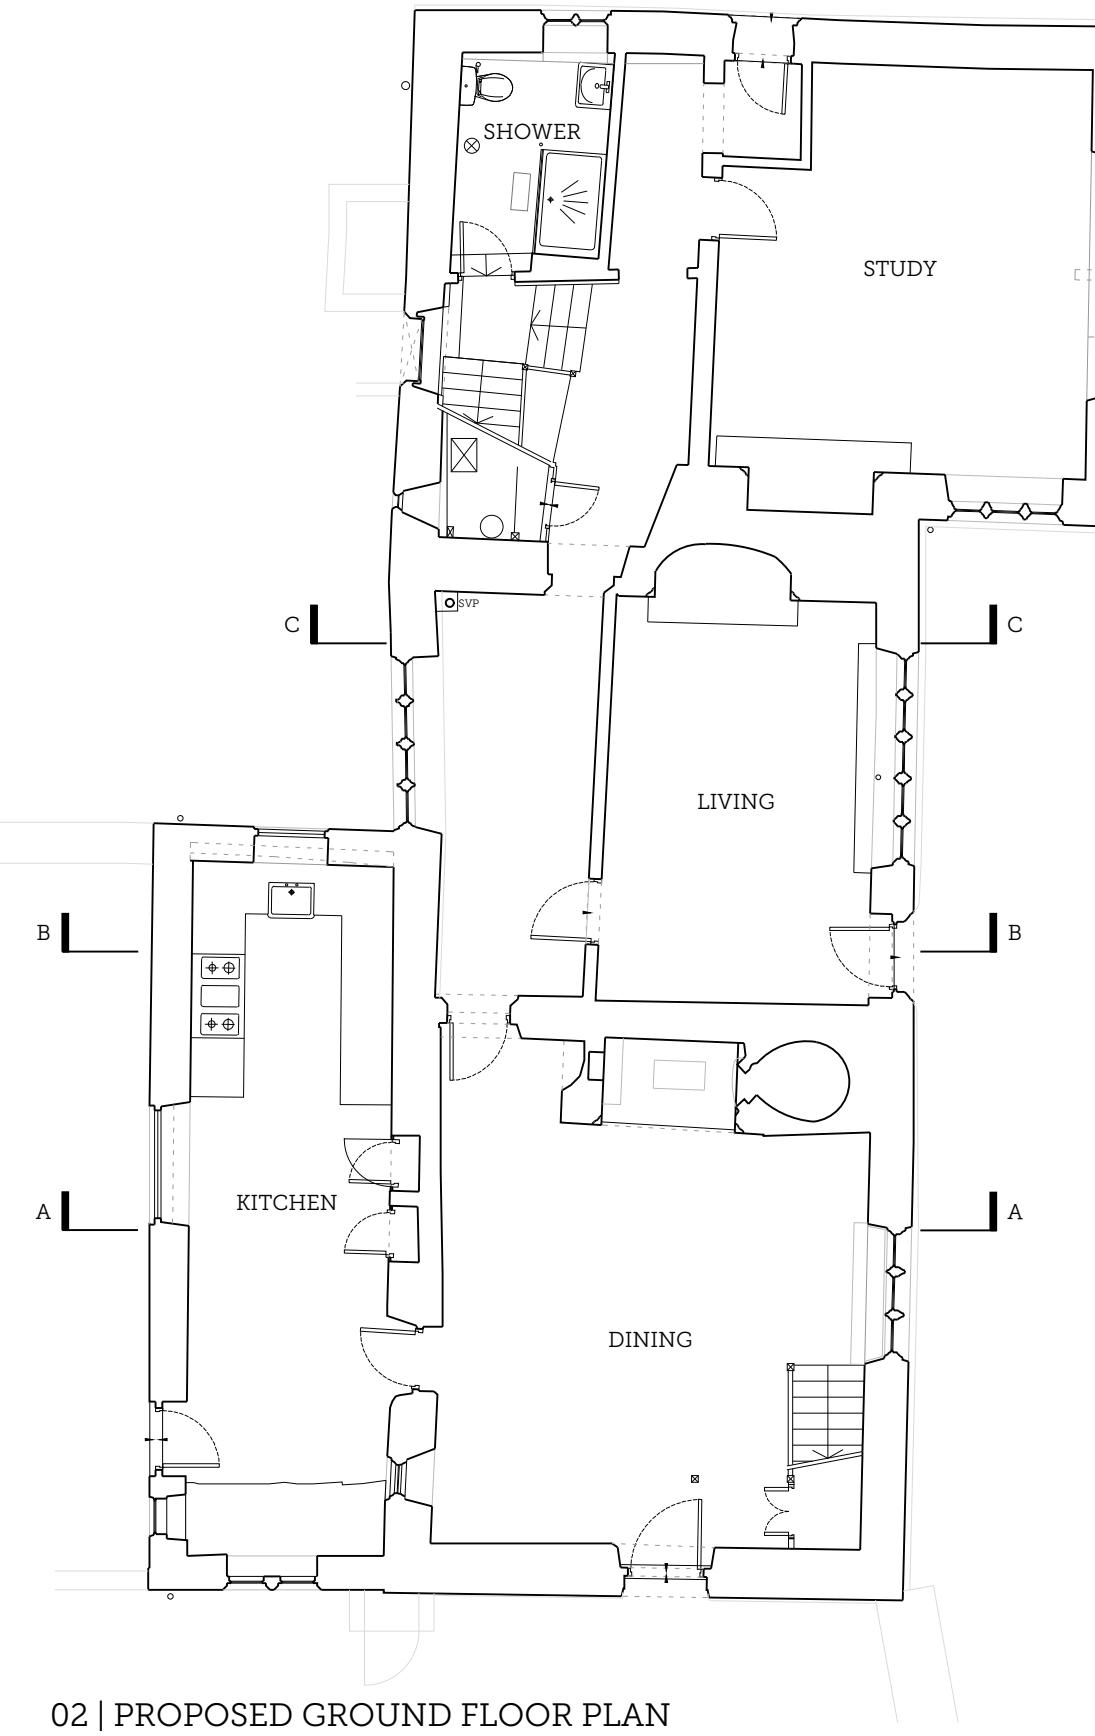


01 | EXISTING GROUND FLOOR PLAN

Scale 1:100

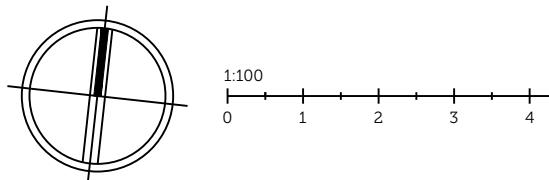

02 | PROPOSED GROUND FLOOR PLAN

Scale 1:100

B 2025.07.08 LT Alteration of room tags  
 A 2025.05.13 LT Reinstatement of historic kitchen window removed from scheme.

REV | ISSUE DATE | DRAWN | REVISION NOTES

## PLANNING

PROJECT TITLE:  
 MONK'S HOUSE

DRAWING TITLE:  
 GROUND FLOOR PLANS

DRAWING NO:	REVISION:	PAGE SIZE:	SCALE:
2548-PP01	B	A3	1:100

**SCORER HAWKINS ARCHITECTS**  
 Lodge Farm Barns  
 Skendleby, Spilsby  
 Lincolnshire, PE23 4QF  
 01754 890089  
 projects@scorerhawkins.co.uk  
 www.scorerhawkins.co.uk