


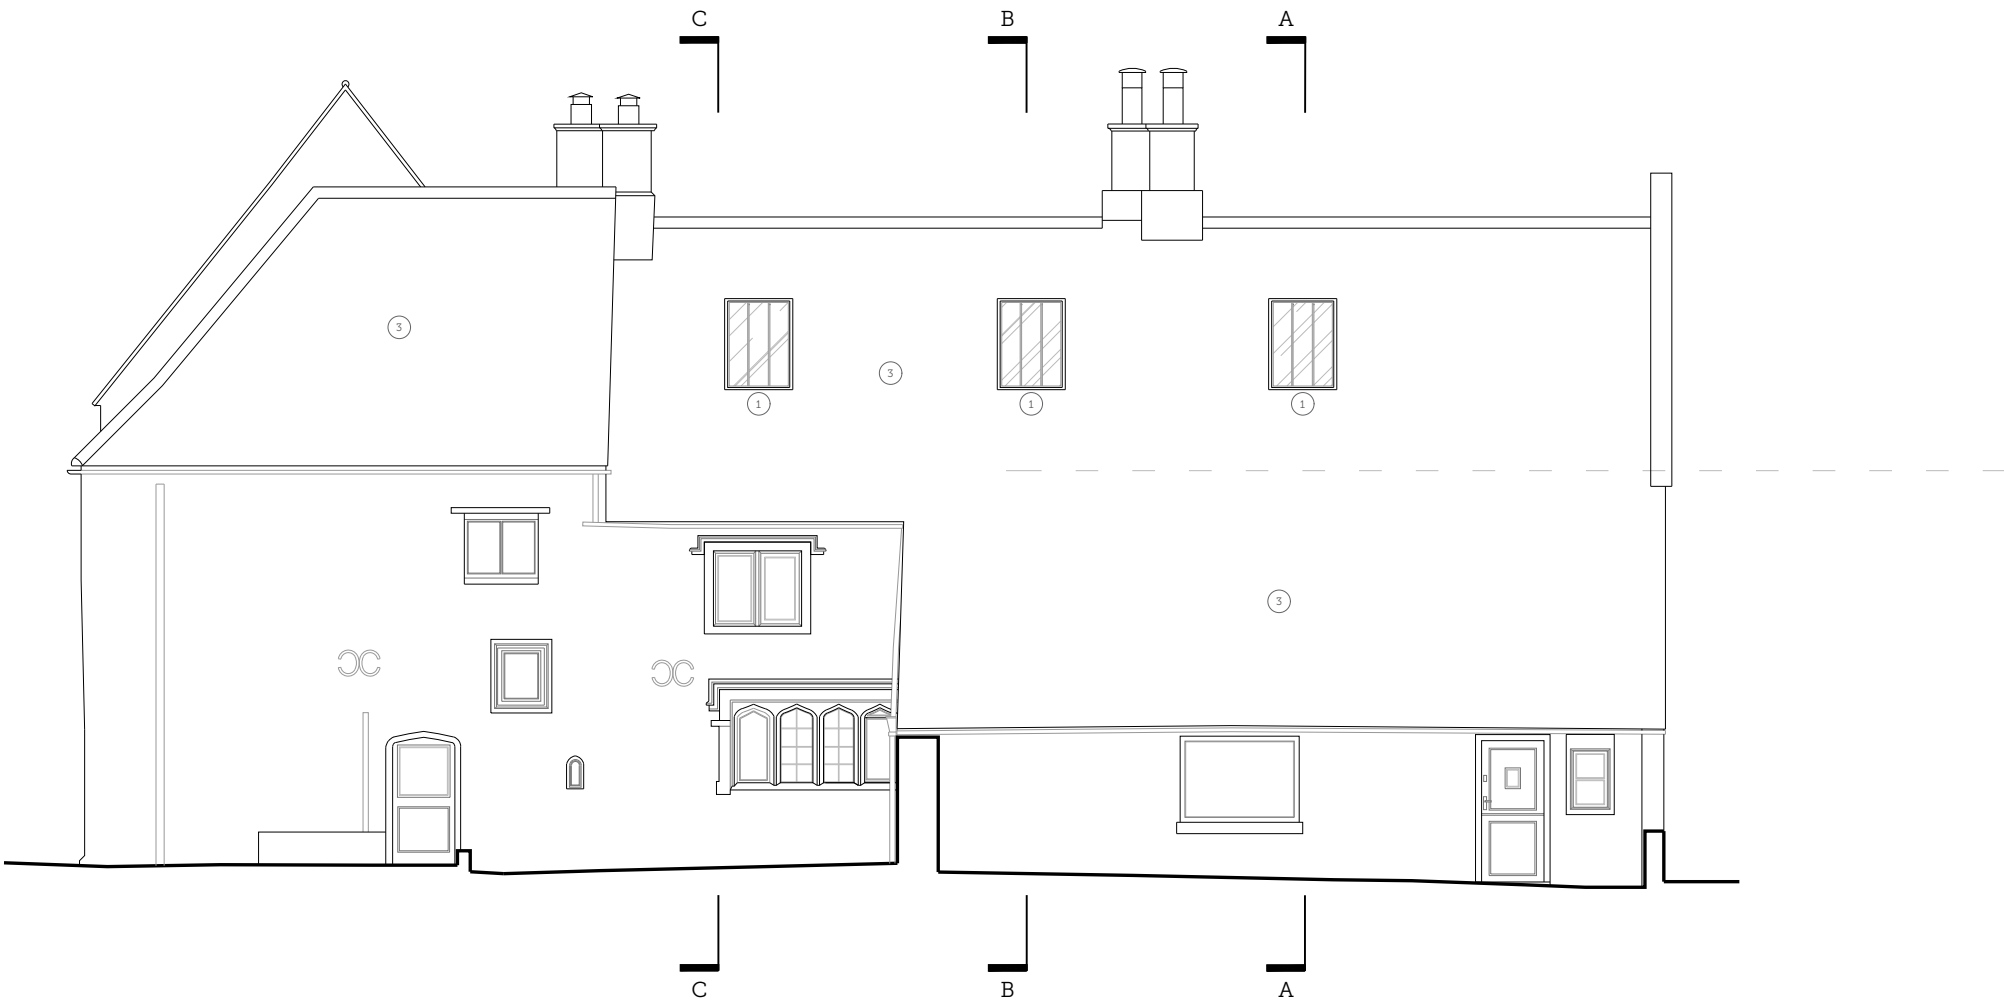

01 PROPOSED WEST ELEVATION
Scale 1:100

DRAWING NOTES

- ① Proposed new conservation rooflight.
- ② Replace existing clay pan tile roof for handmade clay plain tiles.

A	2025.05.13	LT	Dormer removed, conservation rooflights added.
REV.	ISSUE DATE	DRAWN	REVISION NOTES

PLANNING

PROJECT TITLE:				SCORER HAWKINS ARCHITECTS Lodge Farm Barns Skendleby, Spilsby Lincolnshire, PE23 4QF 01754 890089 projects@scorerhawkins.co.uk www.scorerhawkins.co.uk
MONK'S HOUSE				
DRAWING TITLE:				
PROPOSED WEST ELEVATION				
DRAWING NO:	REVISION:	PAGE SIZE:	SCALE:	
2548-PP08	A	A3	1:100	

