



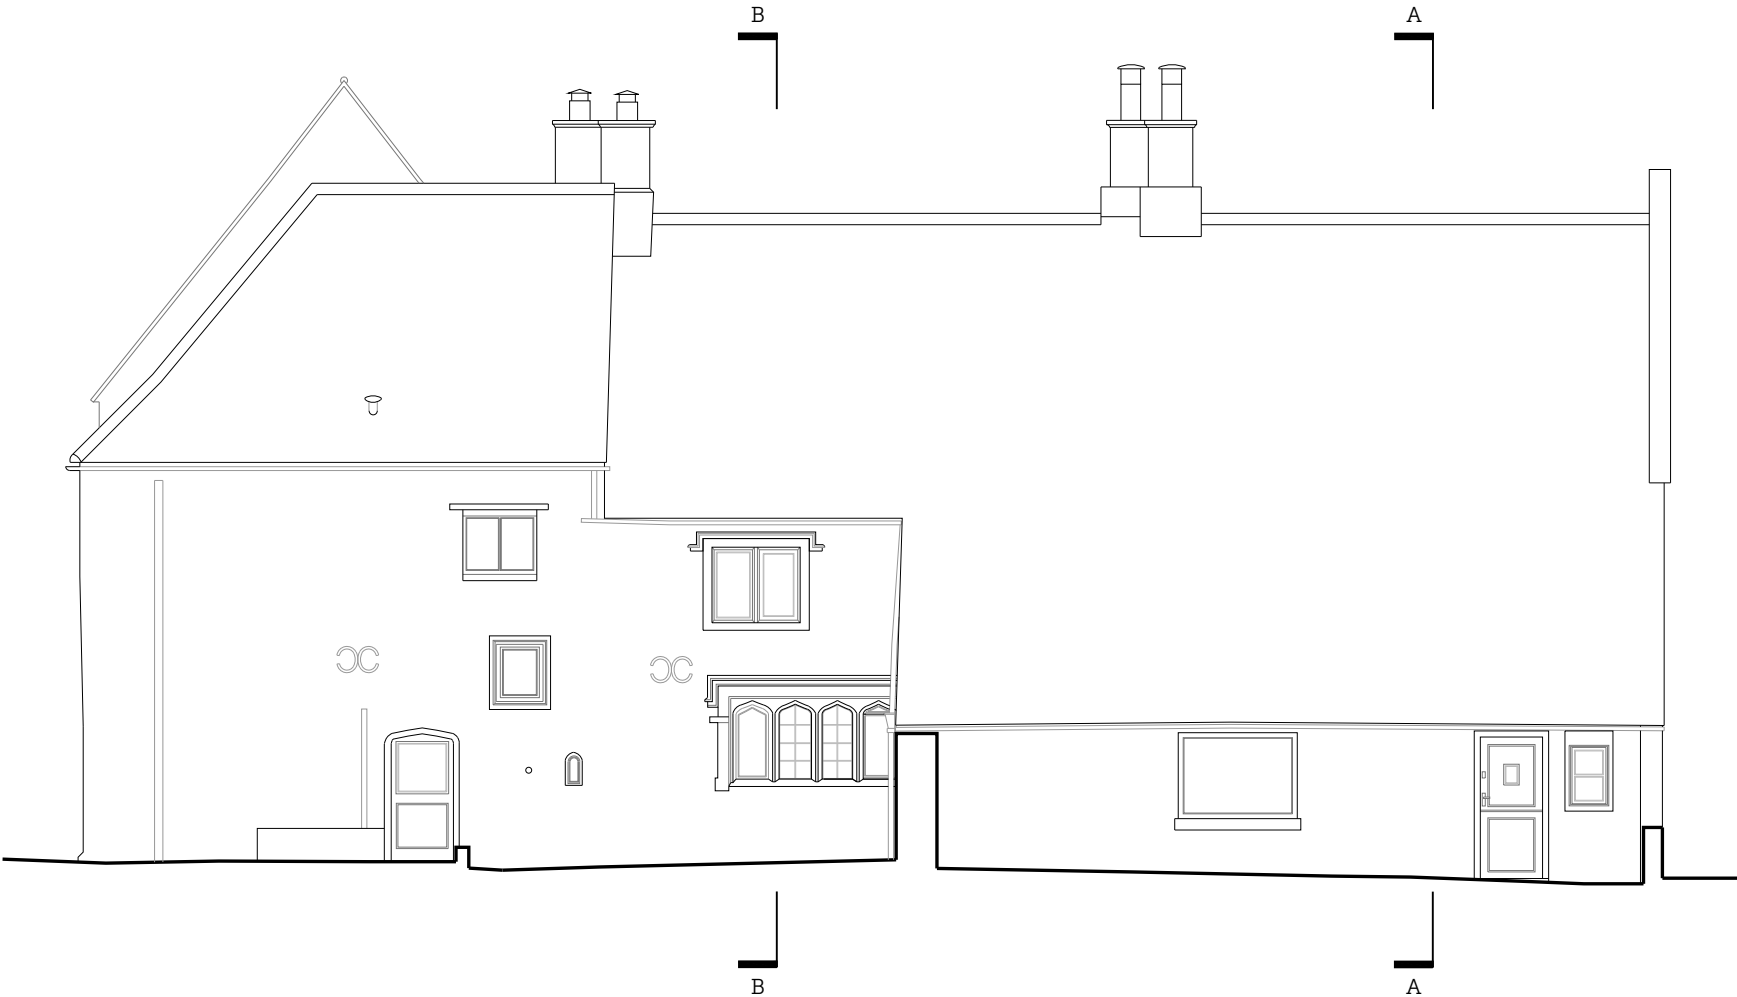

01 EXISTING WEST ELEVATION
Scale 1:100

 

PLANNING				
PROJECT TITLE:		MONK'S HOUSE		
DRAWING TITLE:		EXISTING WEST ELEVATION		
DRAWING NO:	REVISION:	PAGE SIZE:	SCALE:	
2548-EX.01	-	A3	1:100	

**SCORER
HAWKINS
ARCHITECTS**

Lodge Farm Barns
Skendleby, Spilsby
Lincolnshire, PE23 4QF

01754 890089
projects@scorerhawkins.co.uk
www.scorerhawkins.co.uk