
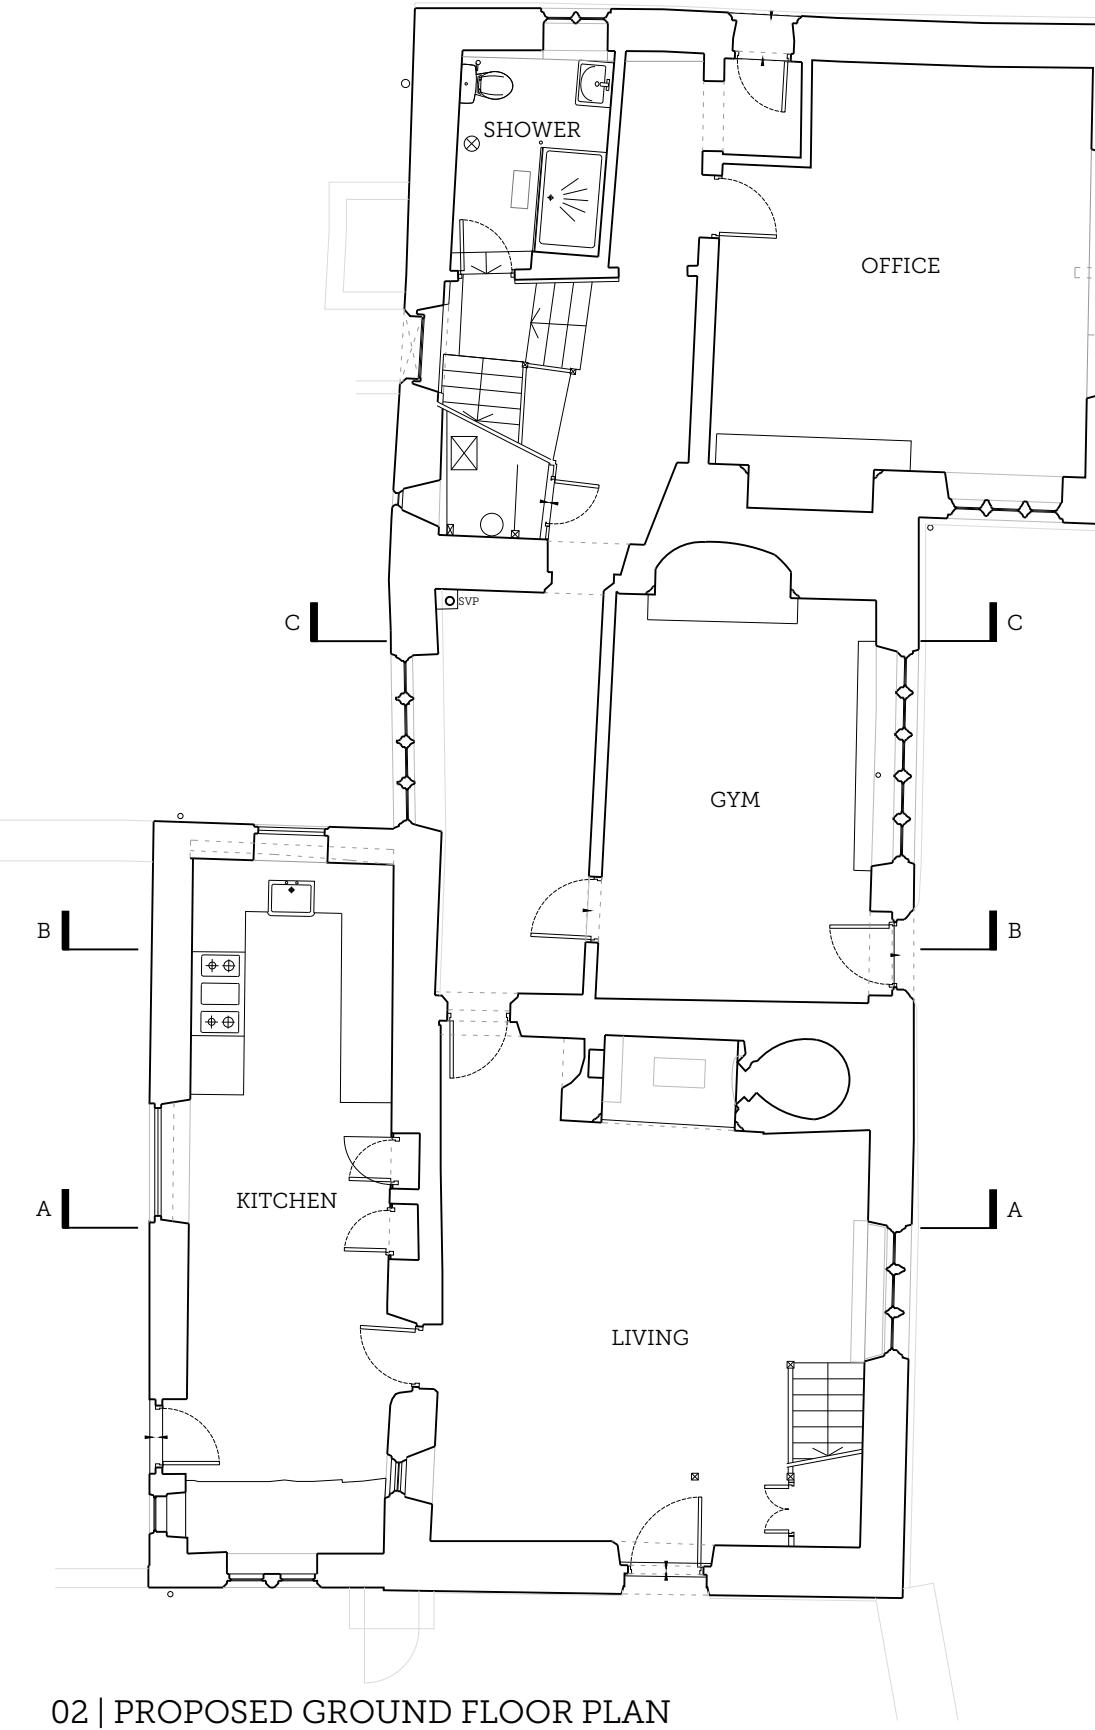


01 | EXISTING GROUND FLOOR PLAN

Scale 1:100

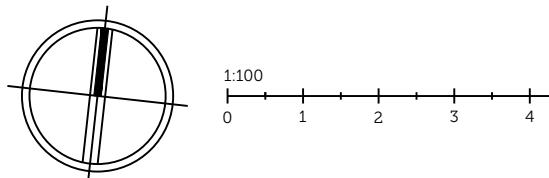

02 | PROPOSED GROUND FLOOR PLAN

Scale 1:100

A 2025.05.13 LT Reinstatement of historic kitchen window removed from scheme.
REV ISSUE DATE DRAWN REVISION NOTES

PLANNING

PROJECT TITLE:	MONK'S HOUSE		
DRAWING TITLE:	GROUND FLOOR PLANS		
DRAWING NO.:	REVISION:	PAGE SIZE:	SCALE:
2548-PP01	A	A3	1:100