

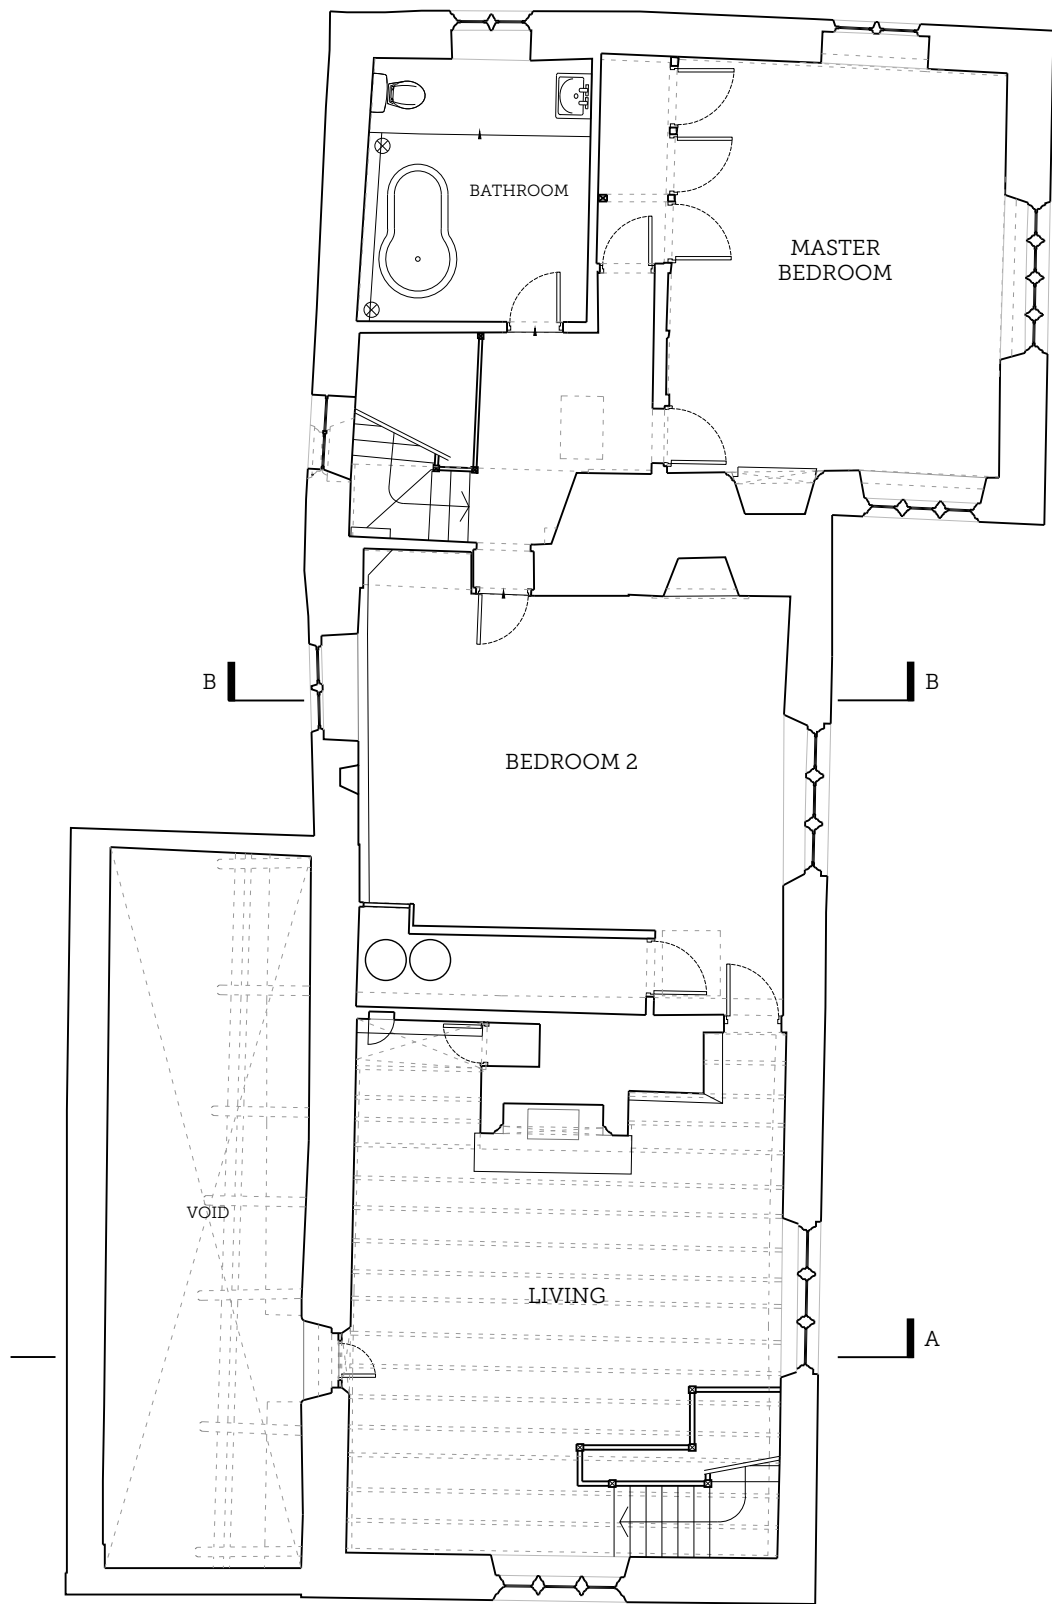


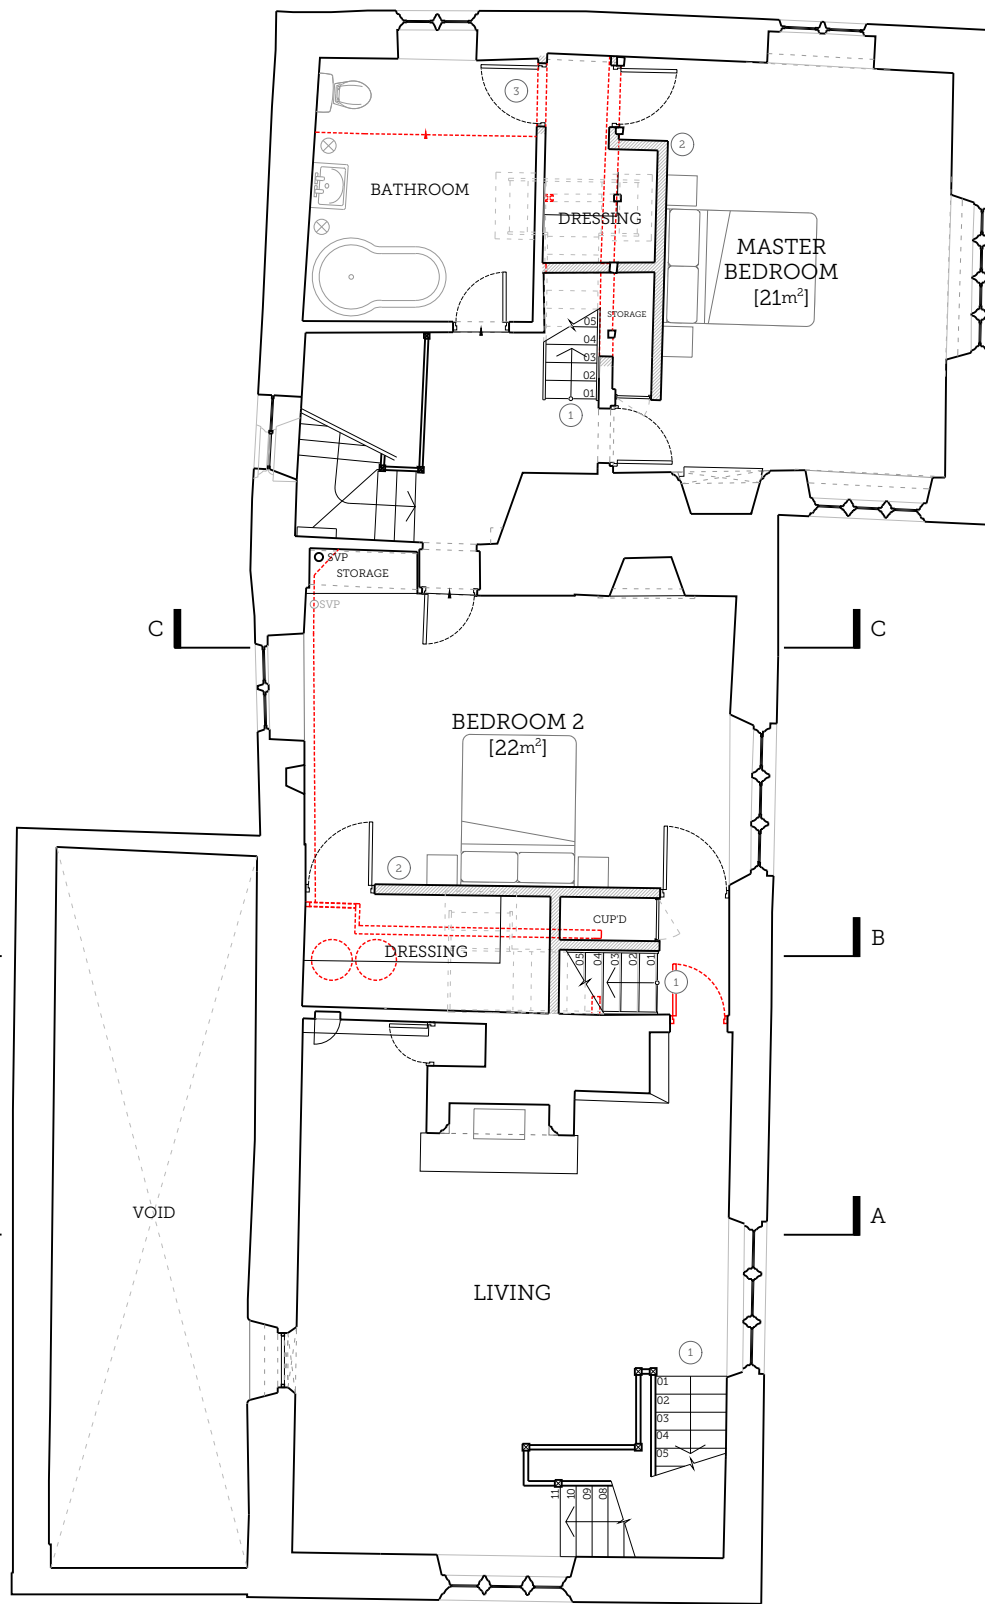

01 | EXISTING FIRST FLOOR PLAN
Scale 1:100

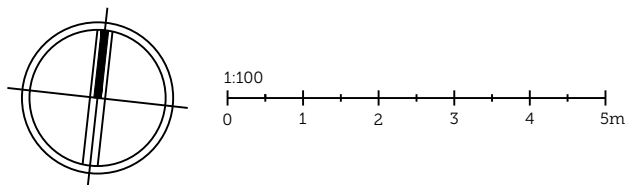

02 | PROPOSED FIRST FLOOR PLAN
Scale 1:100

DRAWING NOTES

- ① New timber stair leading to second floor.
- ② New stud wall partition
- ③ New door into bathroom.

A	2025.05.13	LT	New staircase to second floor added to the living room.
REV.	ISSUE DATE	DRAWN	REVISION NOTES

PLANNING			
PROJECT TITLE:		MONK'S HOUSE	
DRAWING TITLE:		FIRST FLOOR PLANS	
DRAWING NO:	REVISION:	PAGE SIZE:	SCALE:
2548-PP02	A	A3	1:100

**SCORER
HAWKINS
ARCHITECTS**

Lodge Farm Barns
Skendleby, Spilsby
Lincolnshire, PE23 4QF

01754 890089
projects@scorerhawkins.co.uk
www.scorerhawkins.co.uk