


Site Plan

1:1250

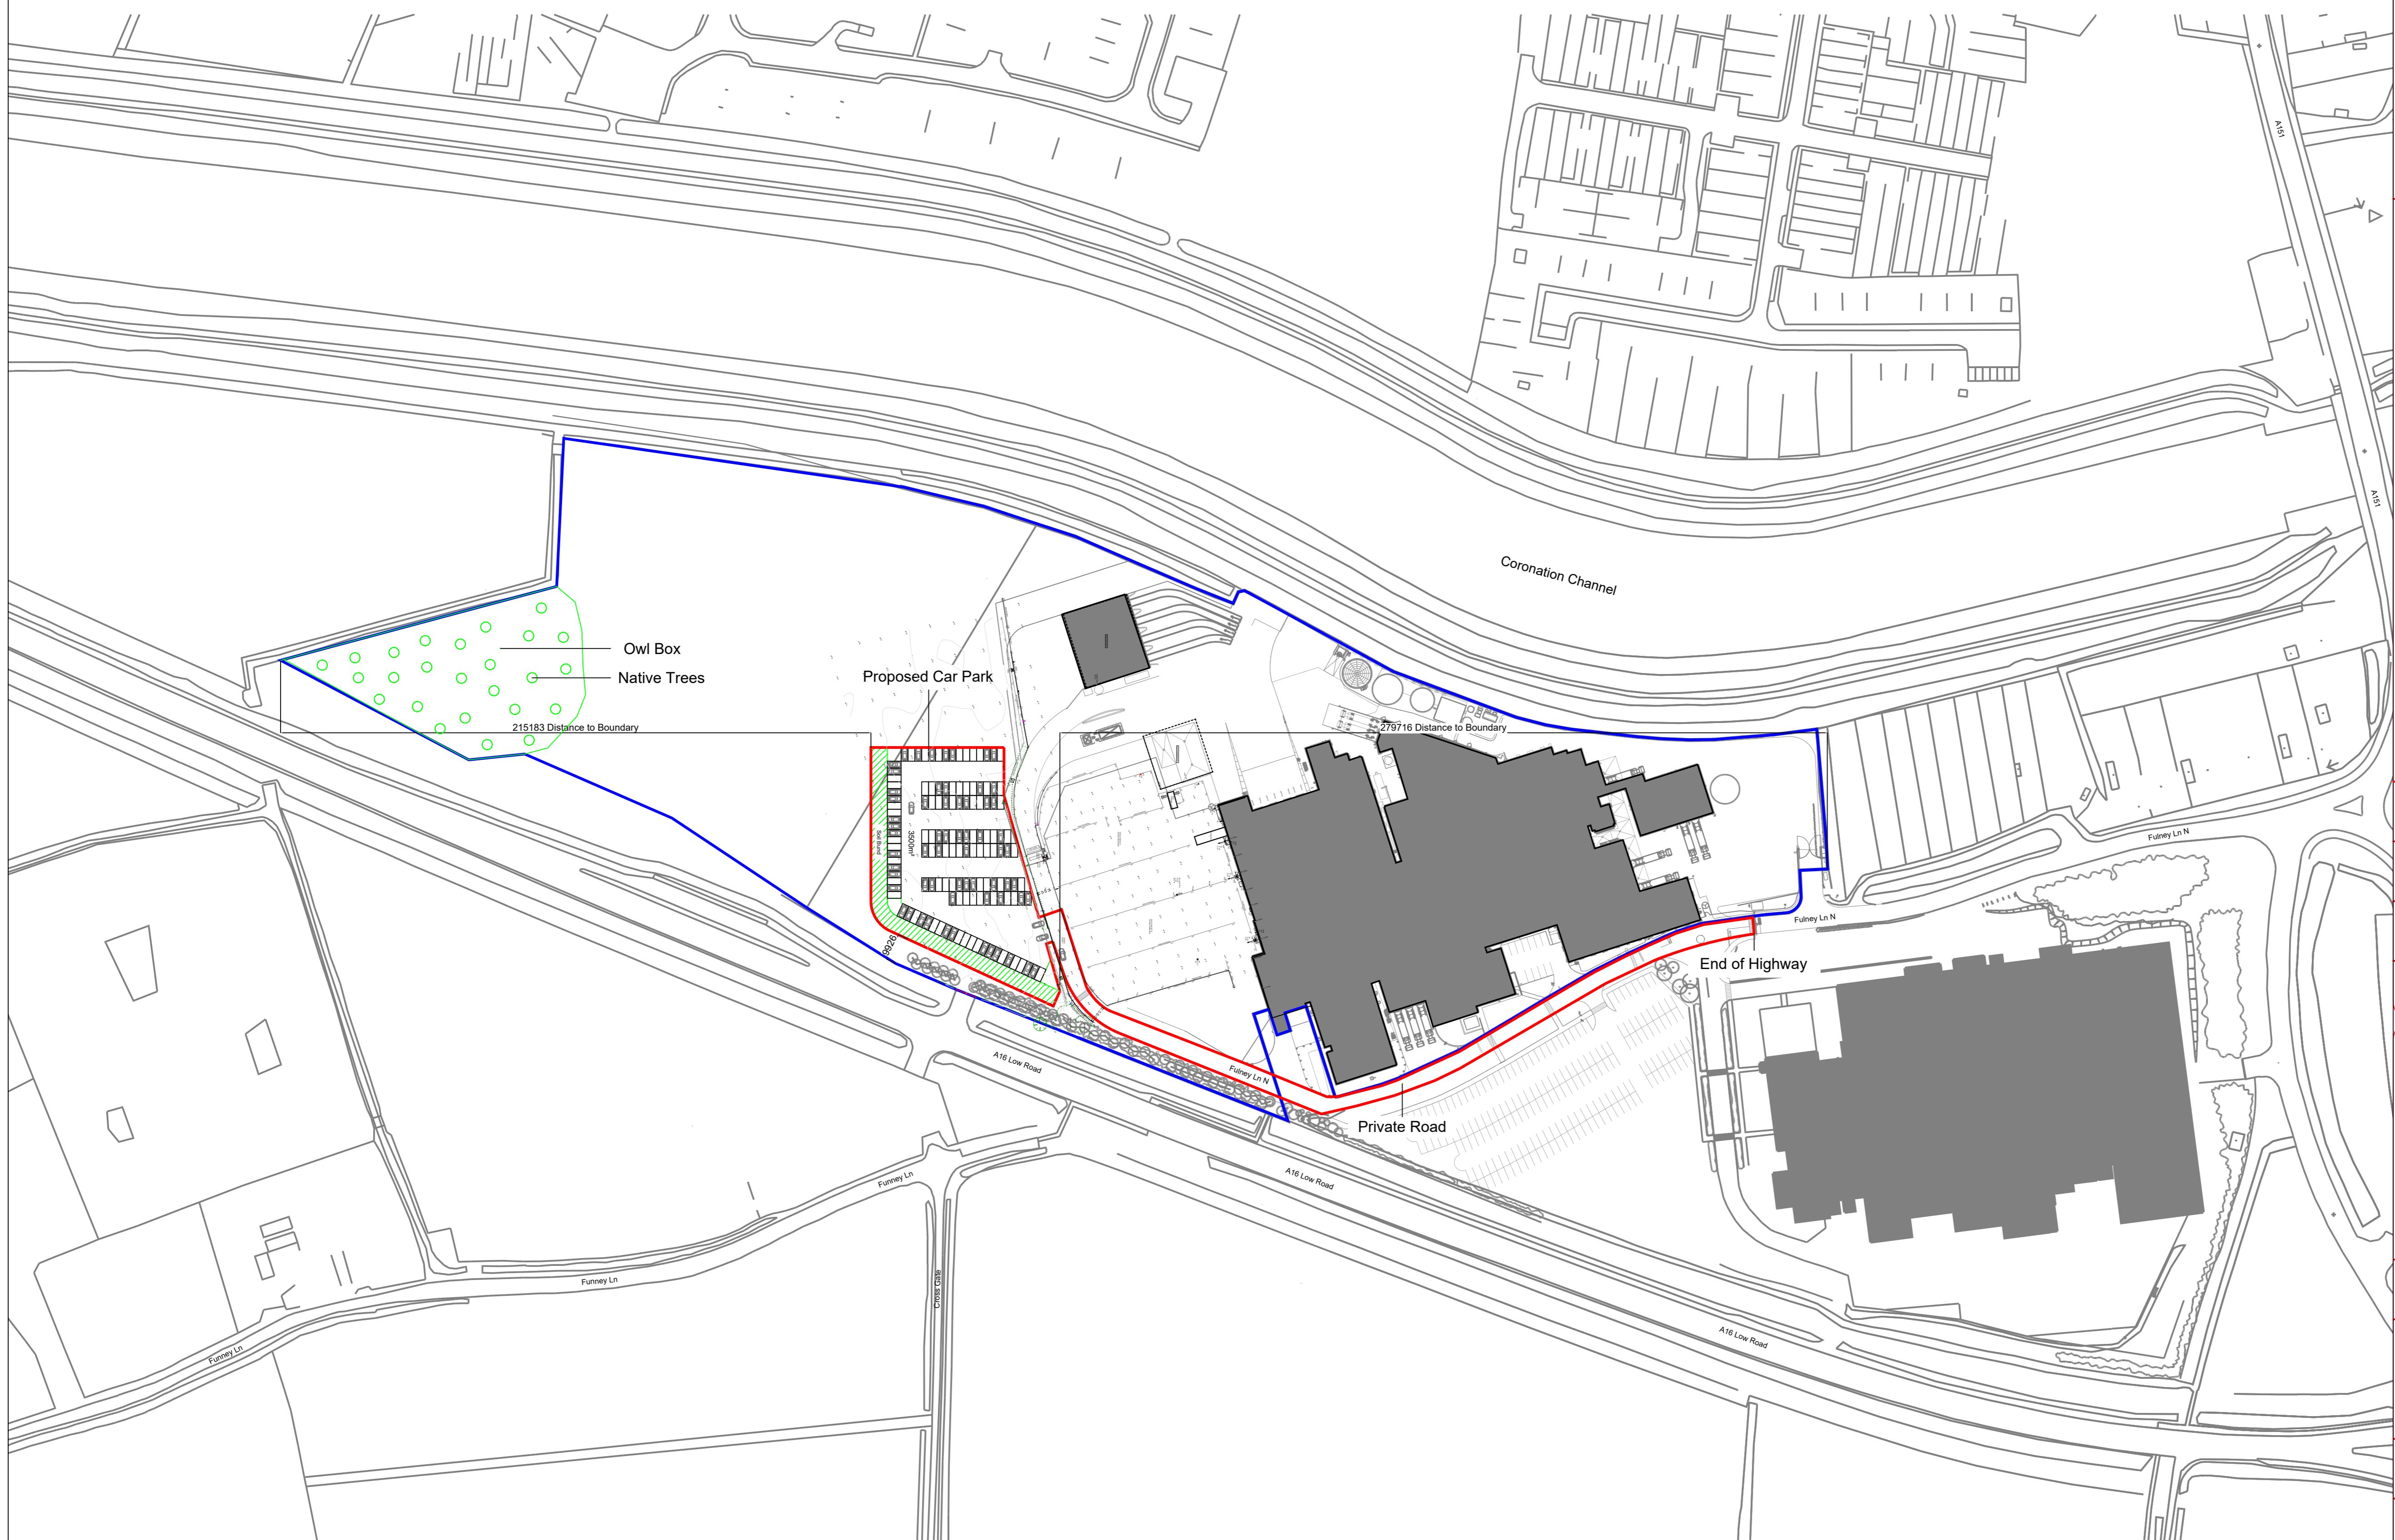

Copyright © Rollins Electrical

This drawing and design, together with any other intellectual property provided, is copyright and must not be reproduced, wholly or in part, without written consent from this company.

Notes:

- 1.1 All dimensions are in mm unless otherwise stated.
- 1.2 Do not scale from this drawing, only stated dimension shall be used.
- 1.3 Drawing is for representation ONLY.

Legend:

Rev.	Description.	Date.
2	Updated	06/06/2025
1	Revised	03/06/2025
0	Original	28/01/2025

ROLLINS GROUP
The Current Buildings, Jarvis Gate,
Sutton St James, Spalding,
Lincolnshire
PE12 0ER
ENGLAND

Rollins
Group

Tel. +44 (0) 1945 440779
www.rollingsgroup.uk

Client: Pilgrims Europe

Project: Proposed Shift Change Car Park at Pilgrims Europe
Fulney Lane, Spalding
PE12 6EP

Title: Site Location Plan

Edition: A	P - Preliminary A - Approval I - Information	T - Tender C - Construction B - As Built
-------------------	--	--

06/06/2025

Scale: 1/1250

A1
Paper

Drawn By: **KS**

Drawing No. 0258/SC-01

Checked By: **DR**

Revision No. 2