



NO. 9 BROAD STREET
(CARETAKER'S COTTAGE)
-NOT SURVEYED-

B

A

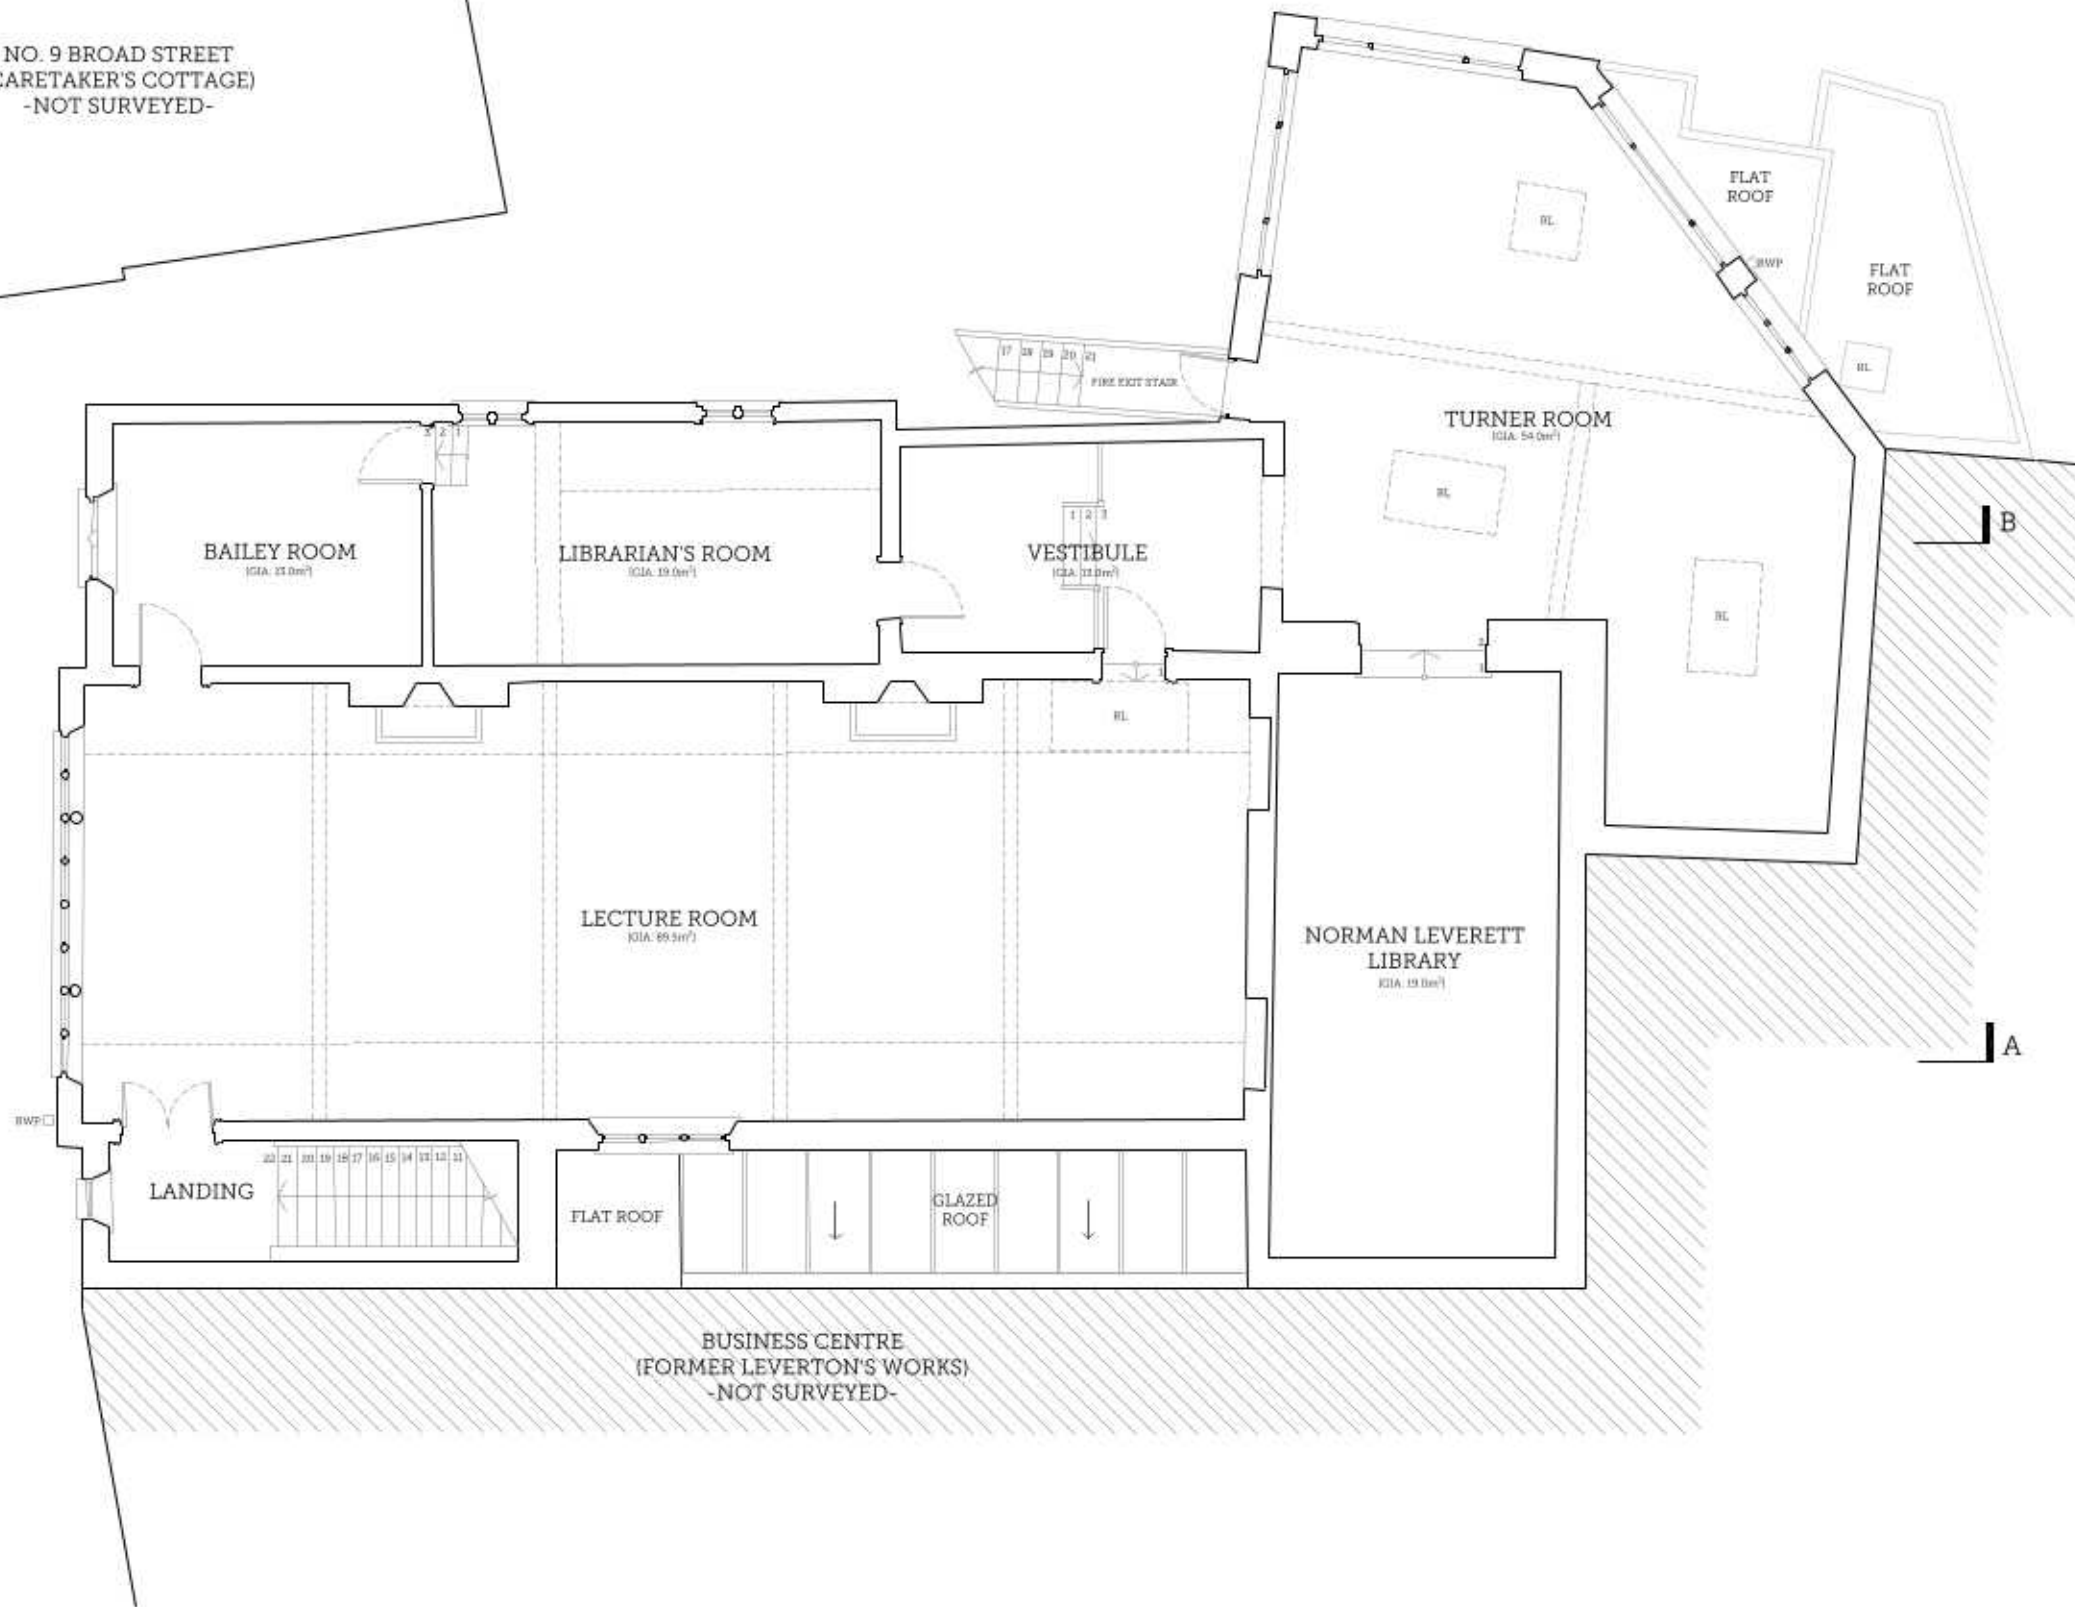

01 | EXISTING FIRST FLOOR PLAN
Scale 1:100 @ A3

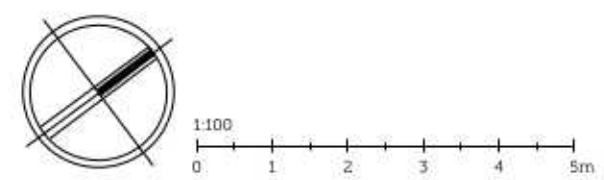

PROJECT TITLE: SPALDING GENTLEMEN'S SOCIETY			
DRAWING TITLE: EXISTING FIRST FLOOR PLAN			
DRAWING NO. 2388-EX02	REVISION B	ISSUE DATE 29/09/2022	SCALE 1:100

**SCORER
HAWKINS
ARCHITECTS**

Lodge Farm Barns
Sharncliffe, Spalding
Lincolnshire PE21 4QF

01754 890089
projects@scorerhawkins.co.uk
www.scorerhawkins.co.uk