



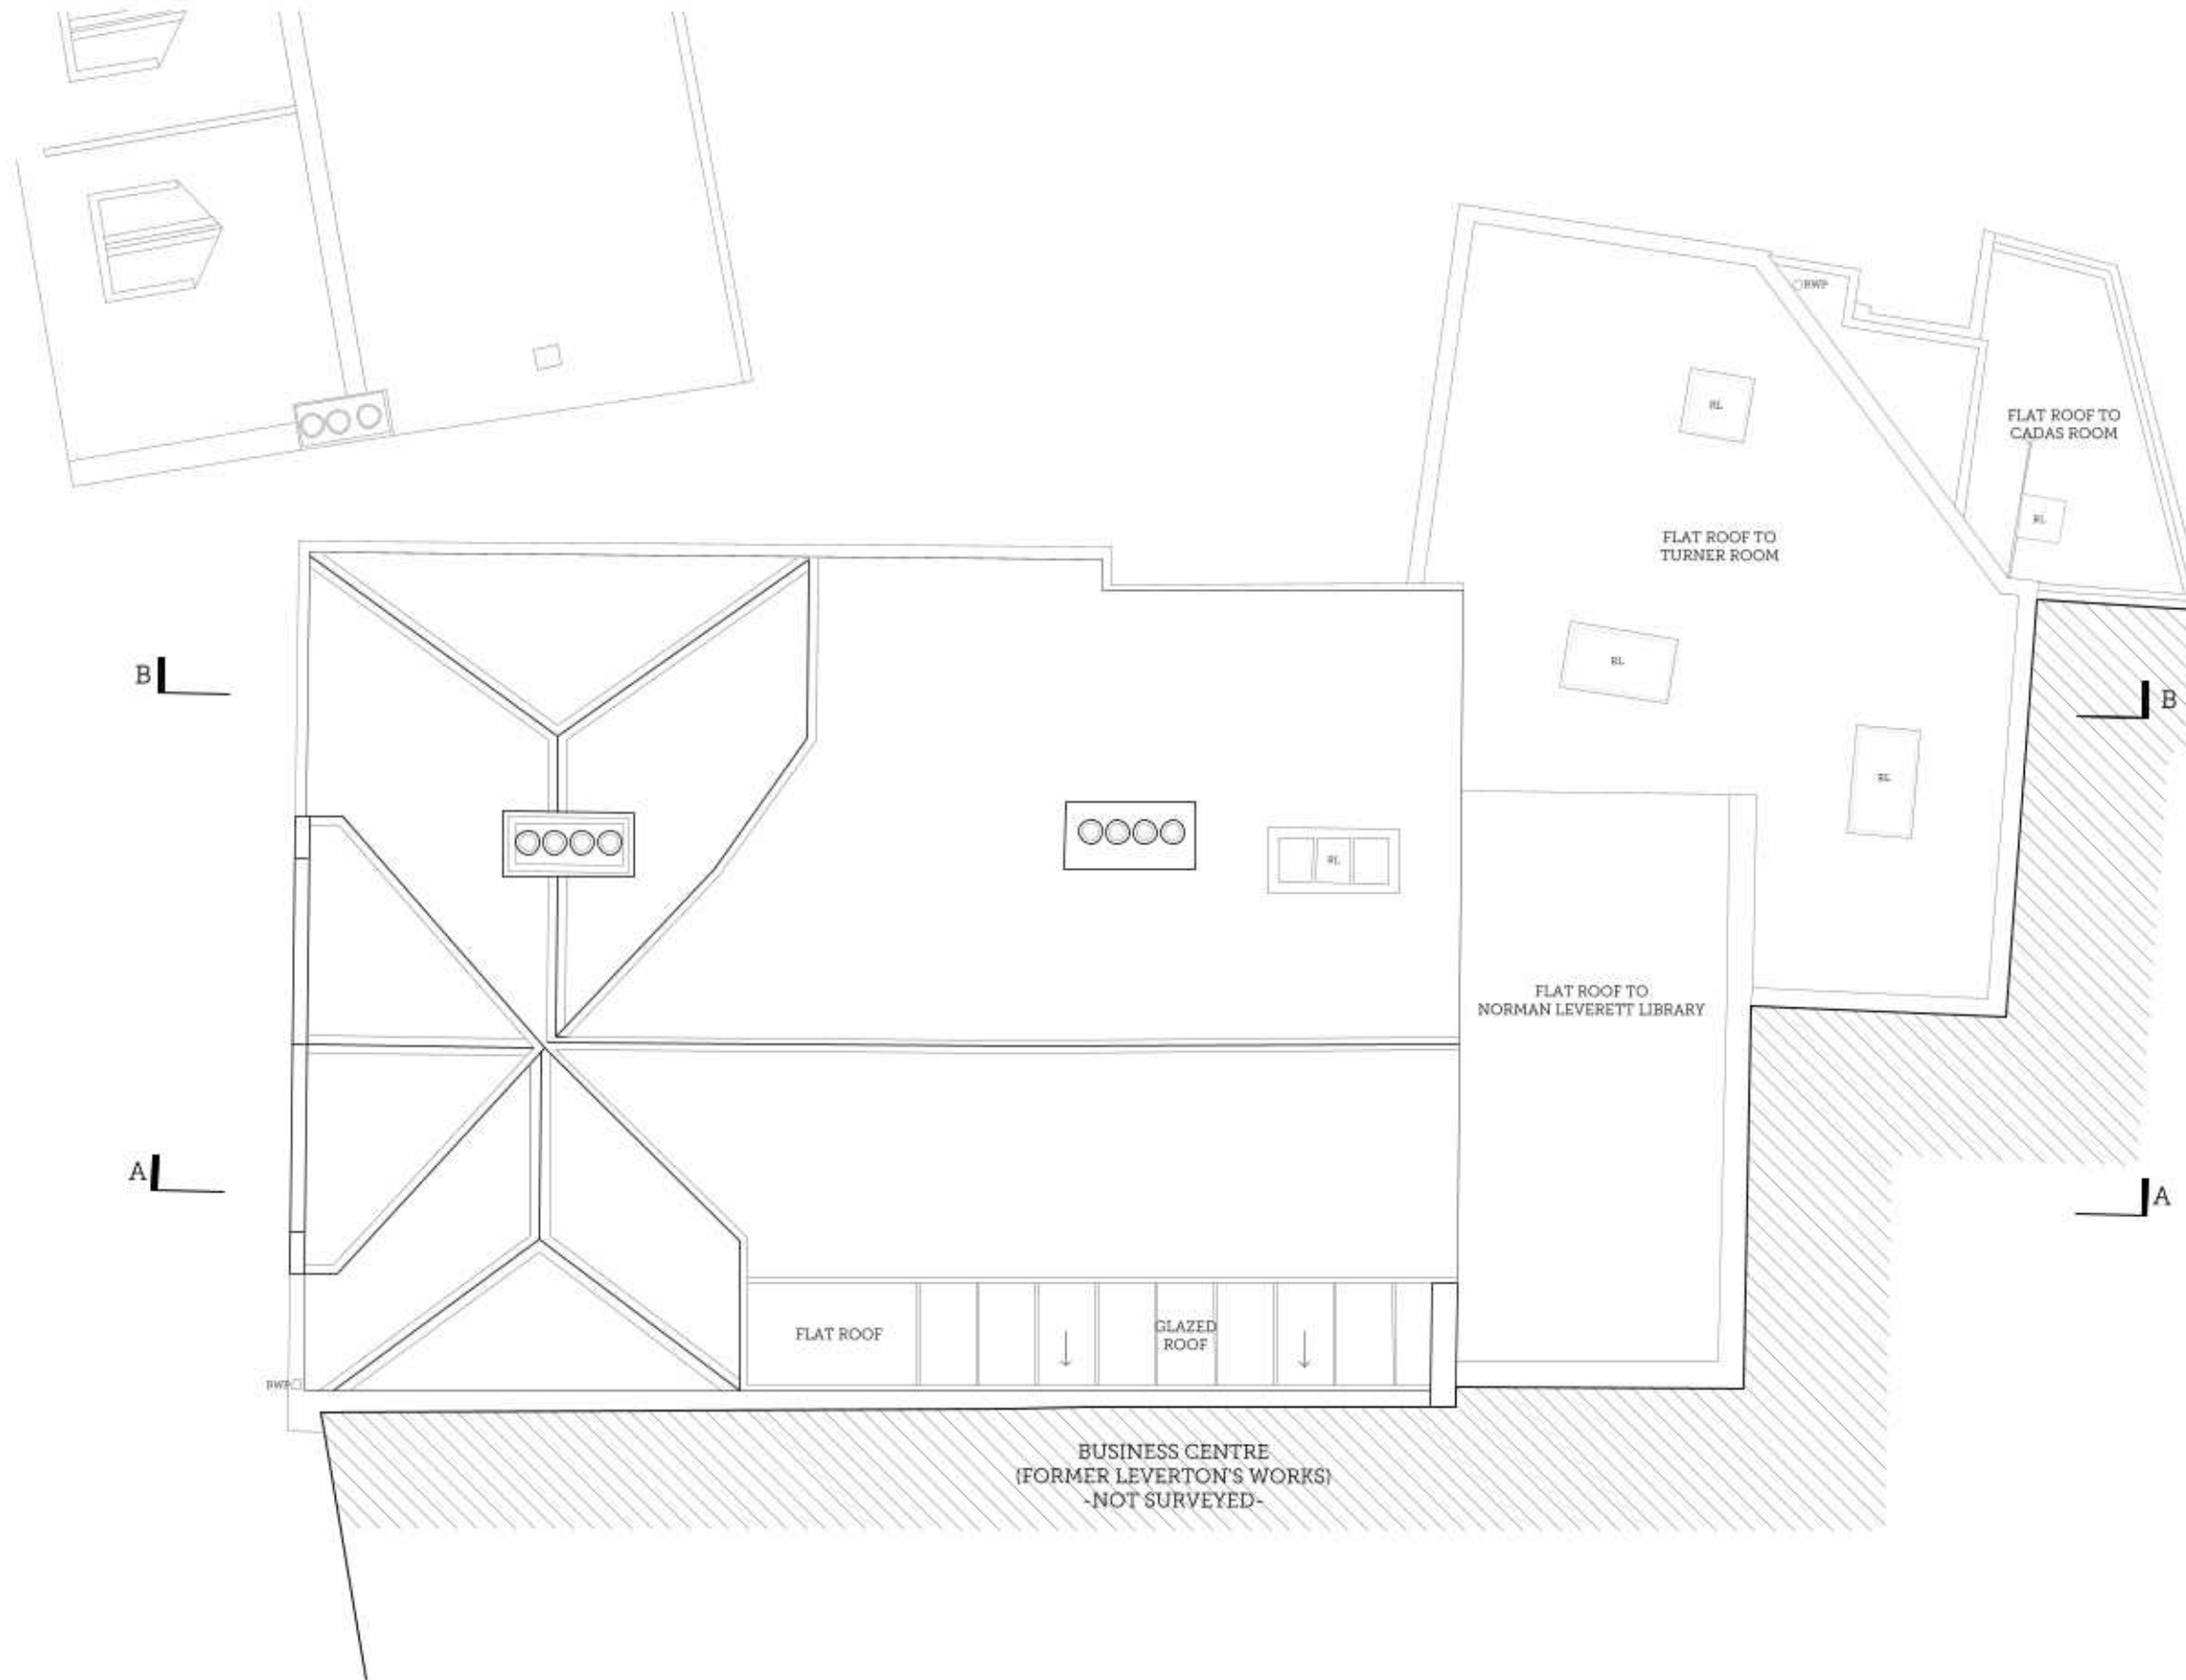

01 | EXISTING ROOF PLAN
Scale 1:100 @ A3

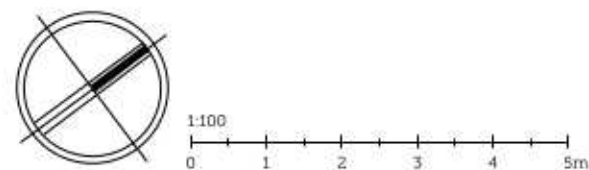

PROJECT TITLE: SPALDING GENTLEMEN'S SOCIETY			
DRAWING TITLE: EXISTING ROOF PLAN			
DRAWING NO. 2388-EX03	REVISION: A	ISSUE DATE: 29/09/2022	SCALE: 1:100

**SCORER
HAWKINS
ARCHITECTS**

Lodge Farm Barns
Shardlow, Spalding
Lincolnshire PE23 4QF

01754 890089
projects@scorerhawkins.co.uk
www.scorerhawkins.co.uk