



FRONT ELEVATION

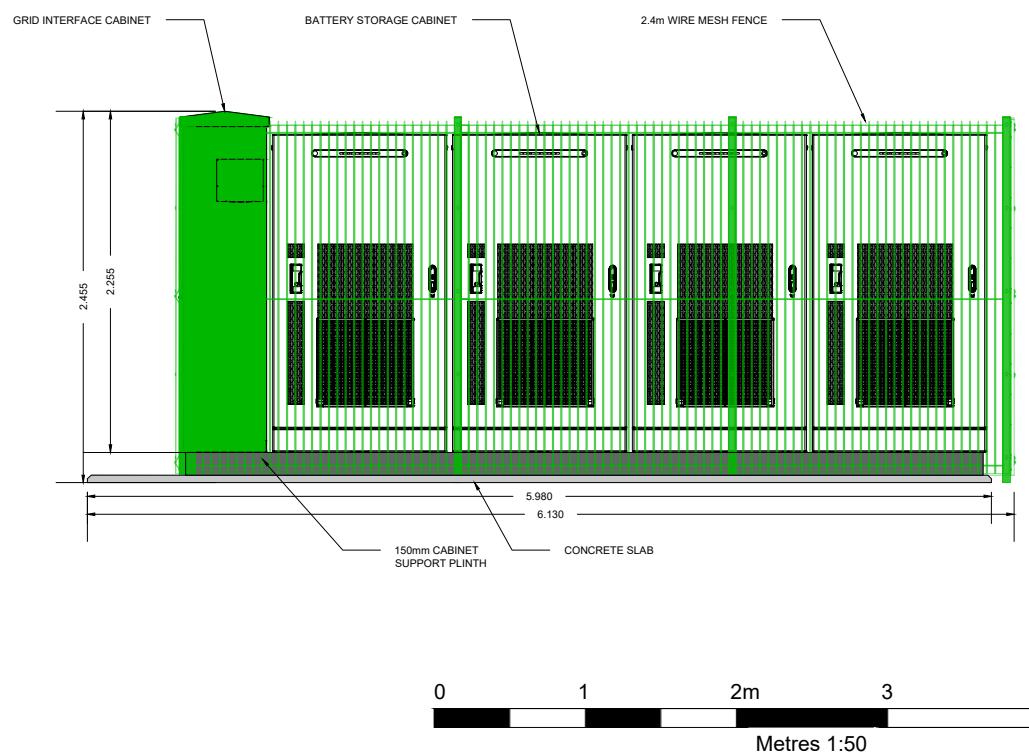


LEFT SIDE ELEVATION

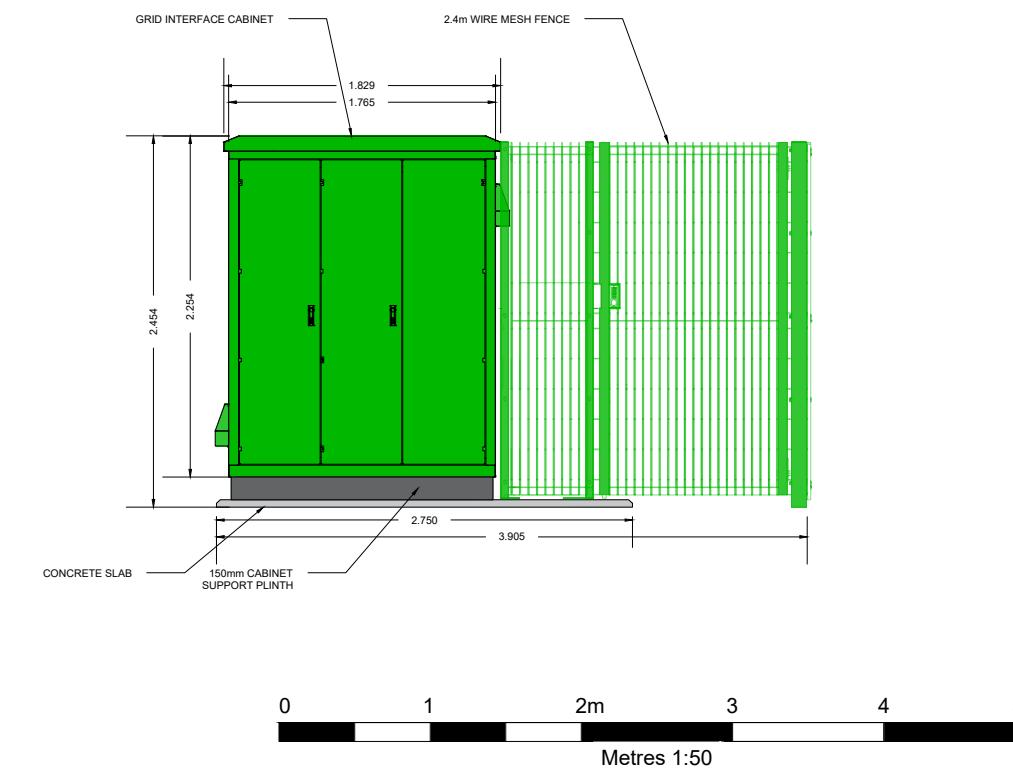


LEGEND

NOTES

BACK ELEVATION

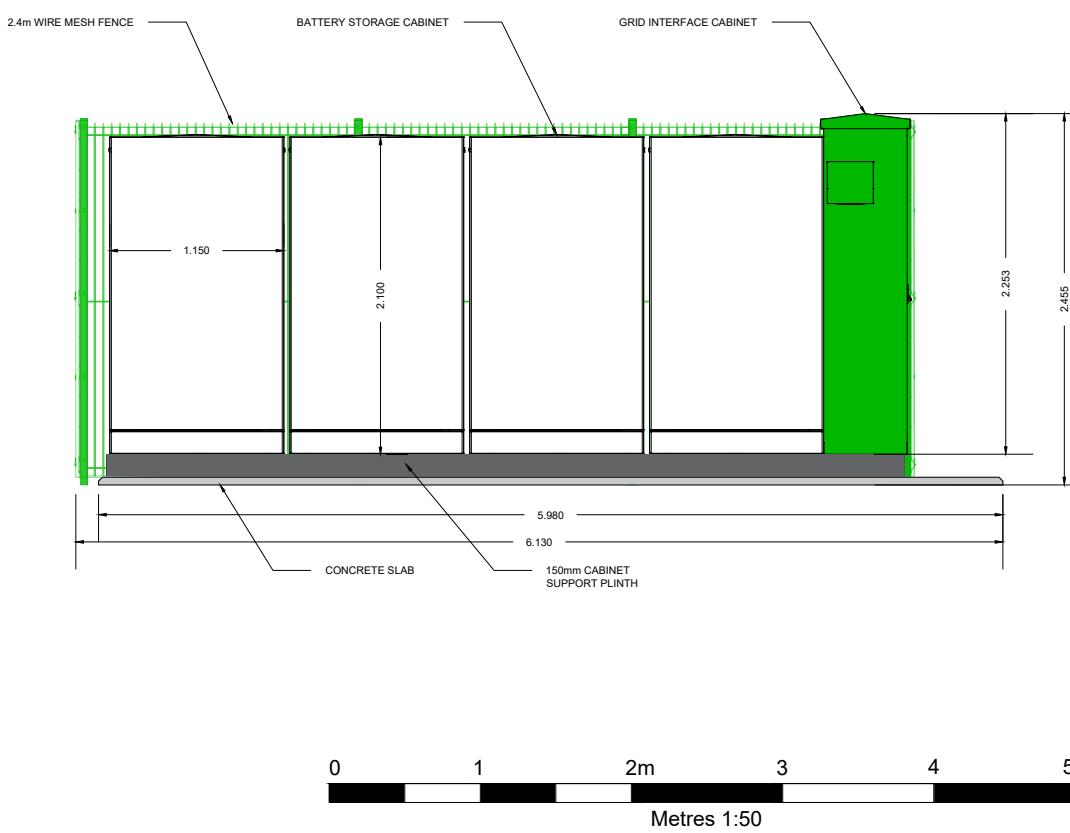

RIGHT SIDE ELEVATION

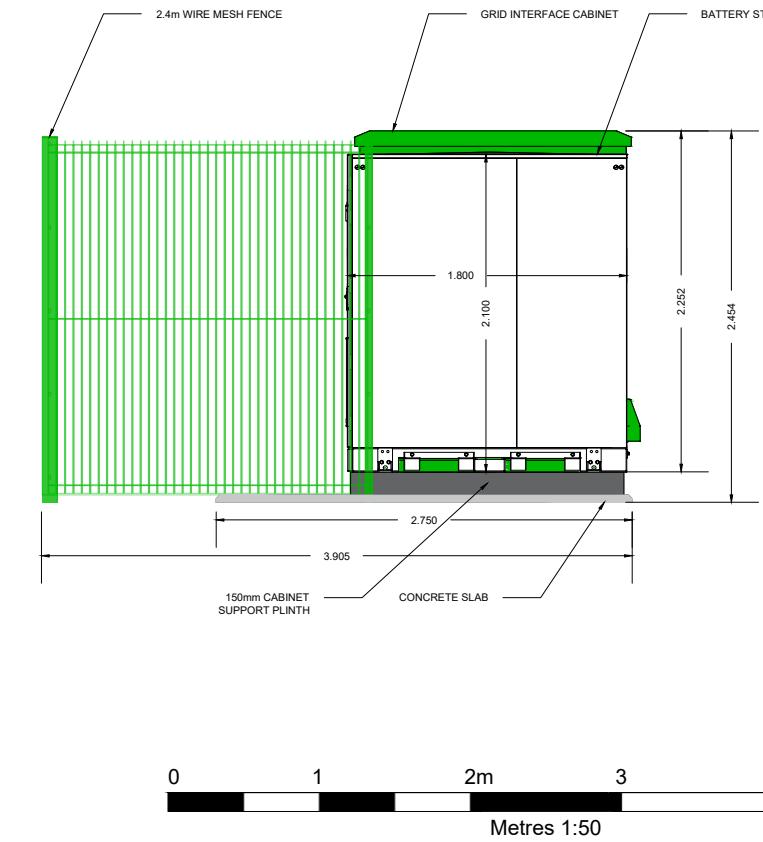

REV. DATE DESCRIPTION

**BATTERY
BOX**

amp
CLEAN ENERGY
1 DOVER STREET
LONDON
W1S 4LD

200kW / 800kWh
MICRO ENERGY STORAGE

BATTERY COMPOUND
FRONT WIRE MESH FENCE

ELEVATIONS

PLAN 4

REV

Scale 1:50 @ A3 Date JUNE 2025

DRAWN BY: JM