



NOTES

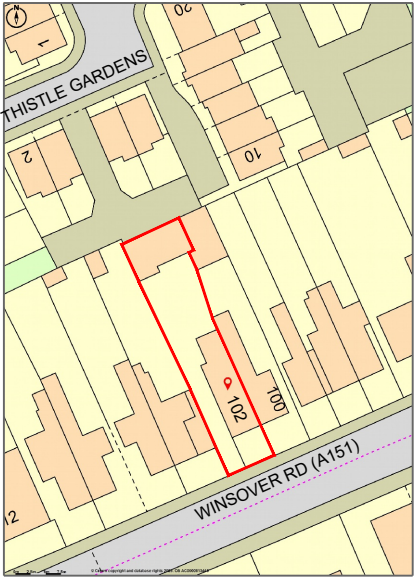

LOCATION PLAN
SCALE 1:1250

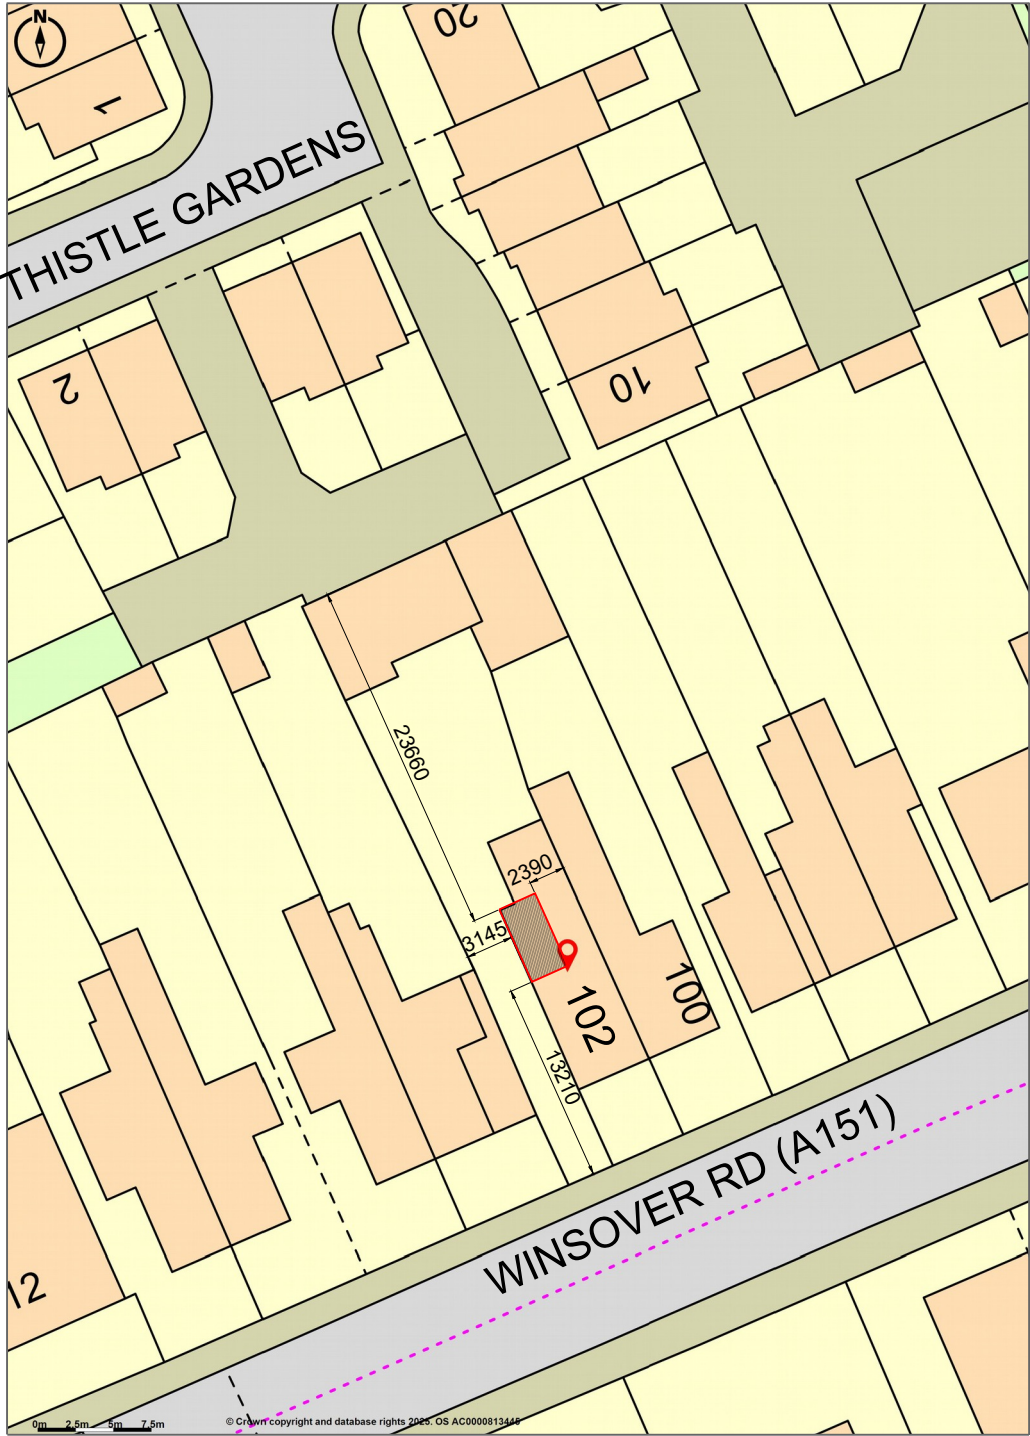

SITE PLAN
SCALE 1:500

102 WINSOVER ROAD
SPALDING
LOCATION PLAN & SITE PLAN



THOMASONS
3 Brewery Yard, Deva City Office Park, Trinity Way,
Manchester M3 7BB | Tel : 0161 839 3993

P2	SITE PLAN ADDED		KB	03.09.25	MAF
P1	PRELIMINARY ISSUE		KB	02.09.25	MAF
Rev	Description		By	Date	Chkd
Status	PLANNING				
Drawing No. 11023-100			Revision P1		
Scale varies	Size A3	Drawn KB	Date 02.09.25	Passed (Tender) MAF	Passed (Construction) -