




0 30m

50m

FOR BUILDING CONTROL APPROVAL

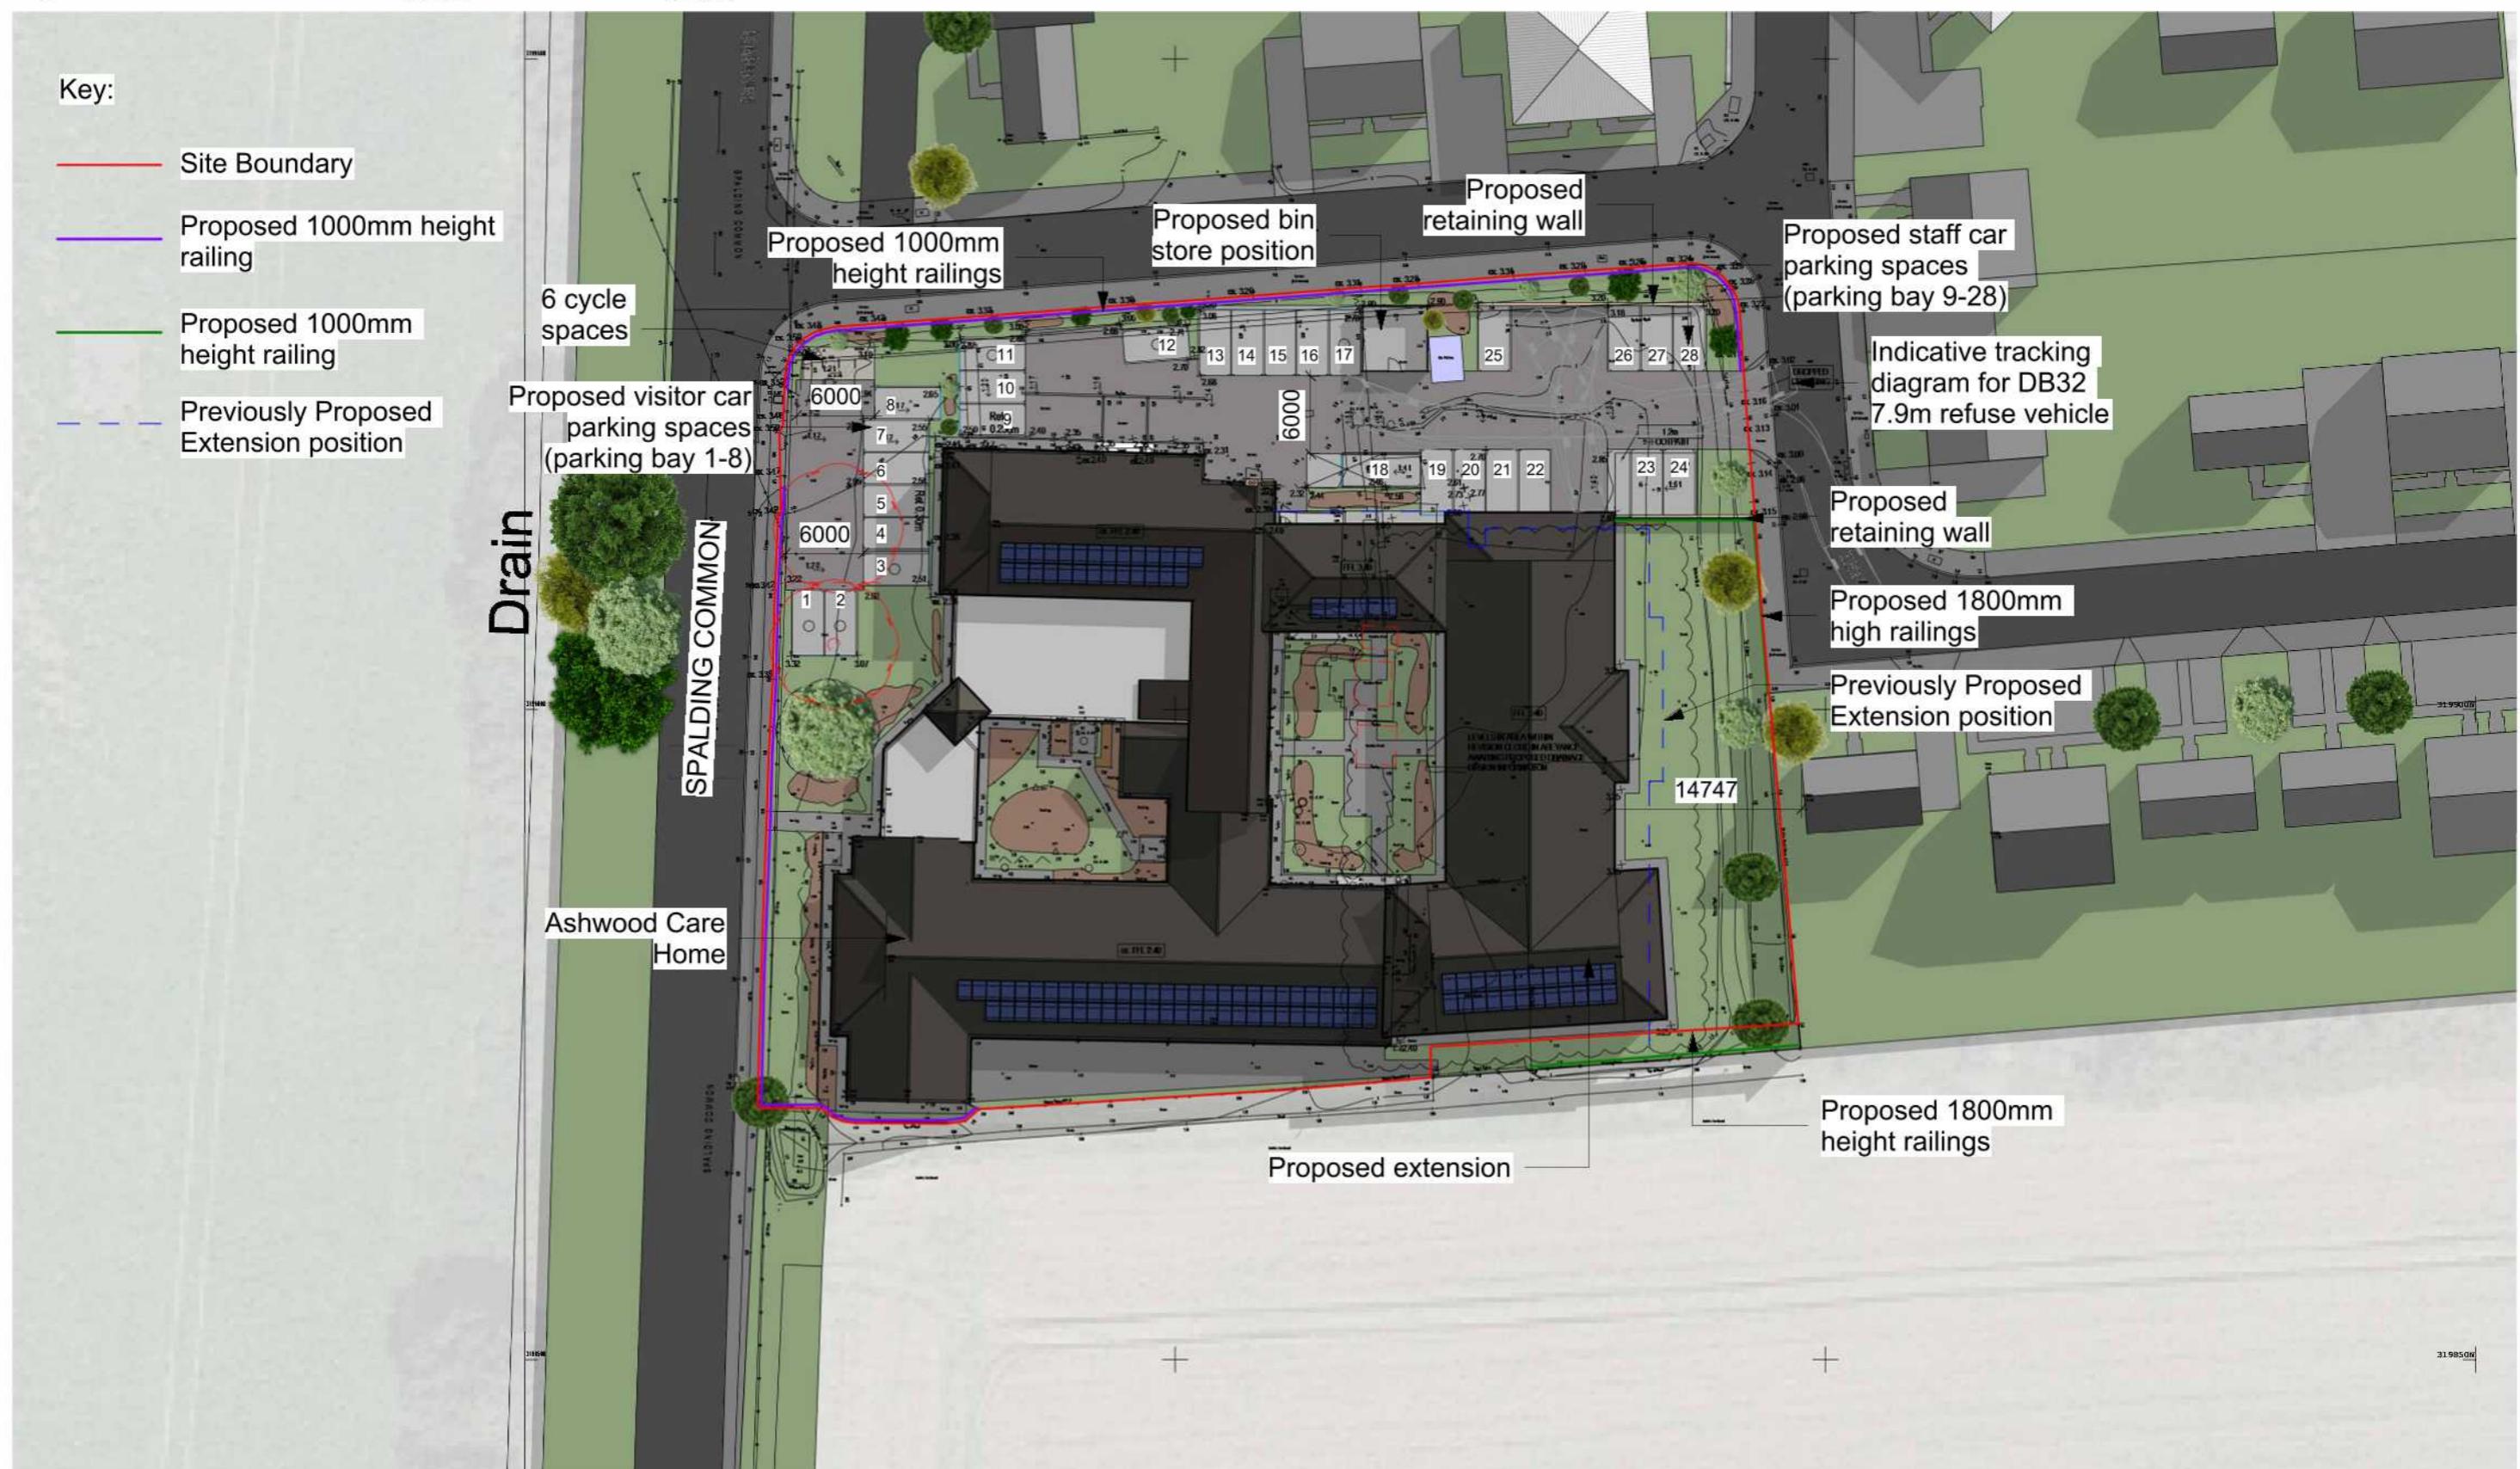

## Proposed Site Plan

1 : 500

08.07.2025  
Date  
4A  
Rev

Railing boundary amended  
Comment

Client: Country Court Care Group  
Project Title: Proposed Extension at Ashwood Care Home  
43 Spalding Common Spalding, PE11 3AU  
Drawing Title: Proposed Site Plan  
Status: Stage 3  
Date: 08.07.2025  
Size: A3  
Scale: 1 : 500

Project No. 0443  
Drawing No. 002  
Rev. 4A Series  
10  
LINESTYLE STUDIO  
4 Palace Court  
Nottingham NG5 1AP  
0115 911 2444  
E: design@linestyle.co.uk  
www.linestyle.co.uk  
Do not scale from this drawing -  
dimensions and levels to be checked on  
site by the contractor. The title, copyright  
and drawing number must be present on all  
drawings. All rights reserved. You may not reproduce this  
drawing or any part of it without the  
written consent of LineStyle Studio