


FOR PLANNING PURPOSES ONLY



(26)001


### Front Elevation

1 : 50

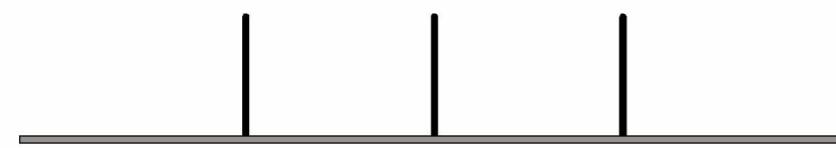


### Side Elevation A

1 : 50

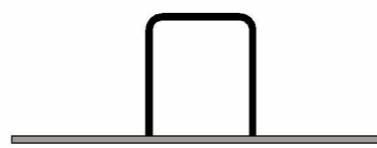



### Rear Elevation

1 : 50

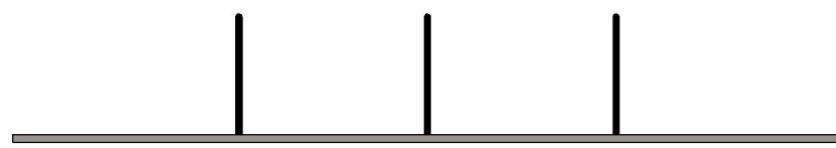


### Side Elevation B

1 : 50

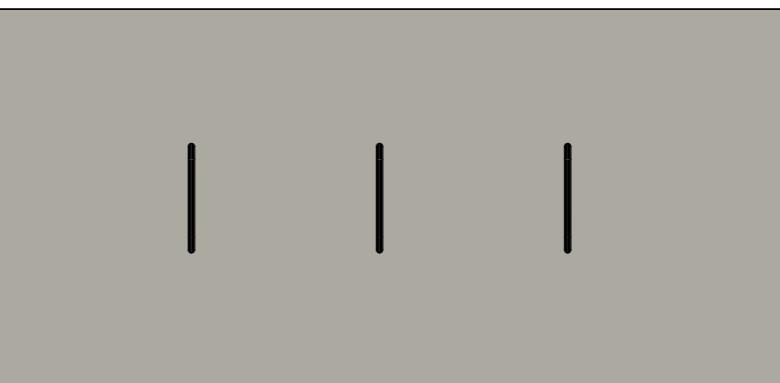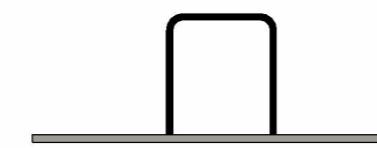

### Plan View

1 : 50

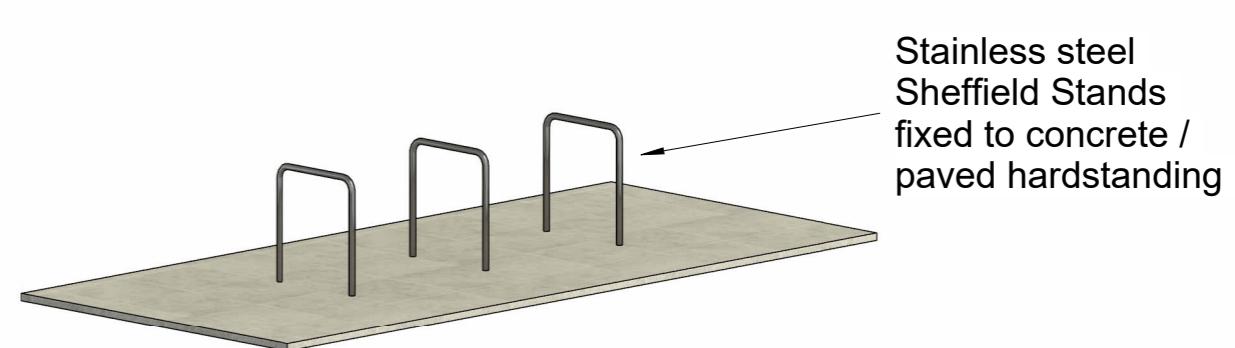

### 3D View

28.01.2025    3A  
Date            Rev

Planning Issue  
Comment

Client: Country Court Care Group  
Project Title: Proposed Bike Store for development at Ashwood Care Home 43 Spalding Common Spalding, PE11 3AU  
Drawing Title: Cycle Store Details  
Status: Stage 3  
Date: 28.01.2025  
Size: A3  
Scale: 1 : 50

Project No. 0443  
Drawing No. 001  
Rev. 3A Series: 26  
LINESTYLE STUDIO  
4 Pelham Court  
Pelham Road  
Nottingham NG5 1AS  
0115 9665659  
design@linestyle.co.uk  
www.linestyle.co.uk  
Do not scale from this drawing - except for planning purposes and dimensions and levels to be checked on site by the client.  
This document contains confidential information in this document belongs to LineStyle Studio. All rights reserved. It is illegal to copy or use any part of this document or disclose it to others without the written consent of LineStyle Studio.  
Instagram icon  
Twitter icon  
Facebook icon