

THIS DRAWING IS PROTECTED BY COPYRIGHT AND MUST NOT BE COPIED OR REPRODUCED WITHOUT THE WRITTEN CONSENT OF RGP PARTNERSHIP LIMITED. NO DIMENSIONS ARE TO BE SCALED FROM THIS DRAWING. ALL DIMENSIONS AND SIZES TO BE CHECKED ON SITE. NORTH POINTS SHOWN ARE INDICATIVE. ©

SITE SPECIFIC HAZARDS



IN ACCORDANCE WITH THE REQUIREMENTS OF THE CDM REGULATIONS 2015 THE FOLLOWING SIGNIFICANT RESIDUAL HAZARDS HAVE NOT BEEN DESIGNED OUT OF THIS PROJECT AND MUST BE TAKEN INTO CONSIDERATION BY CONTRACTORS PLANNING TO UNDERTAKE THE WORKS SHOWN ON THIS DRAWING:

ORDNANCE SURVEY LICENCE

REPRODUCED FROM ORDNANCE SURVEY MASTERMAP DIGITAL DATA BY PERMISSION OF ORDNANCE SURVEYS, ON BEHALF OF HER MAJESTY'S STATIONARY OFFICE, © CROWN COPYRIGHT 2010. ALL RIGHTS RESERVED. REFERENCE NUMBER 100006806.

NOTES

ASSUMED SITE BOUNDARY

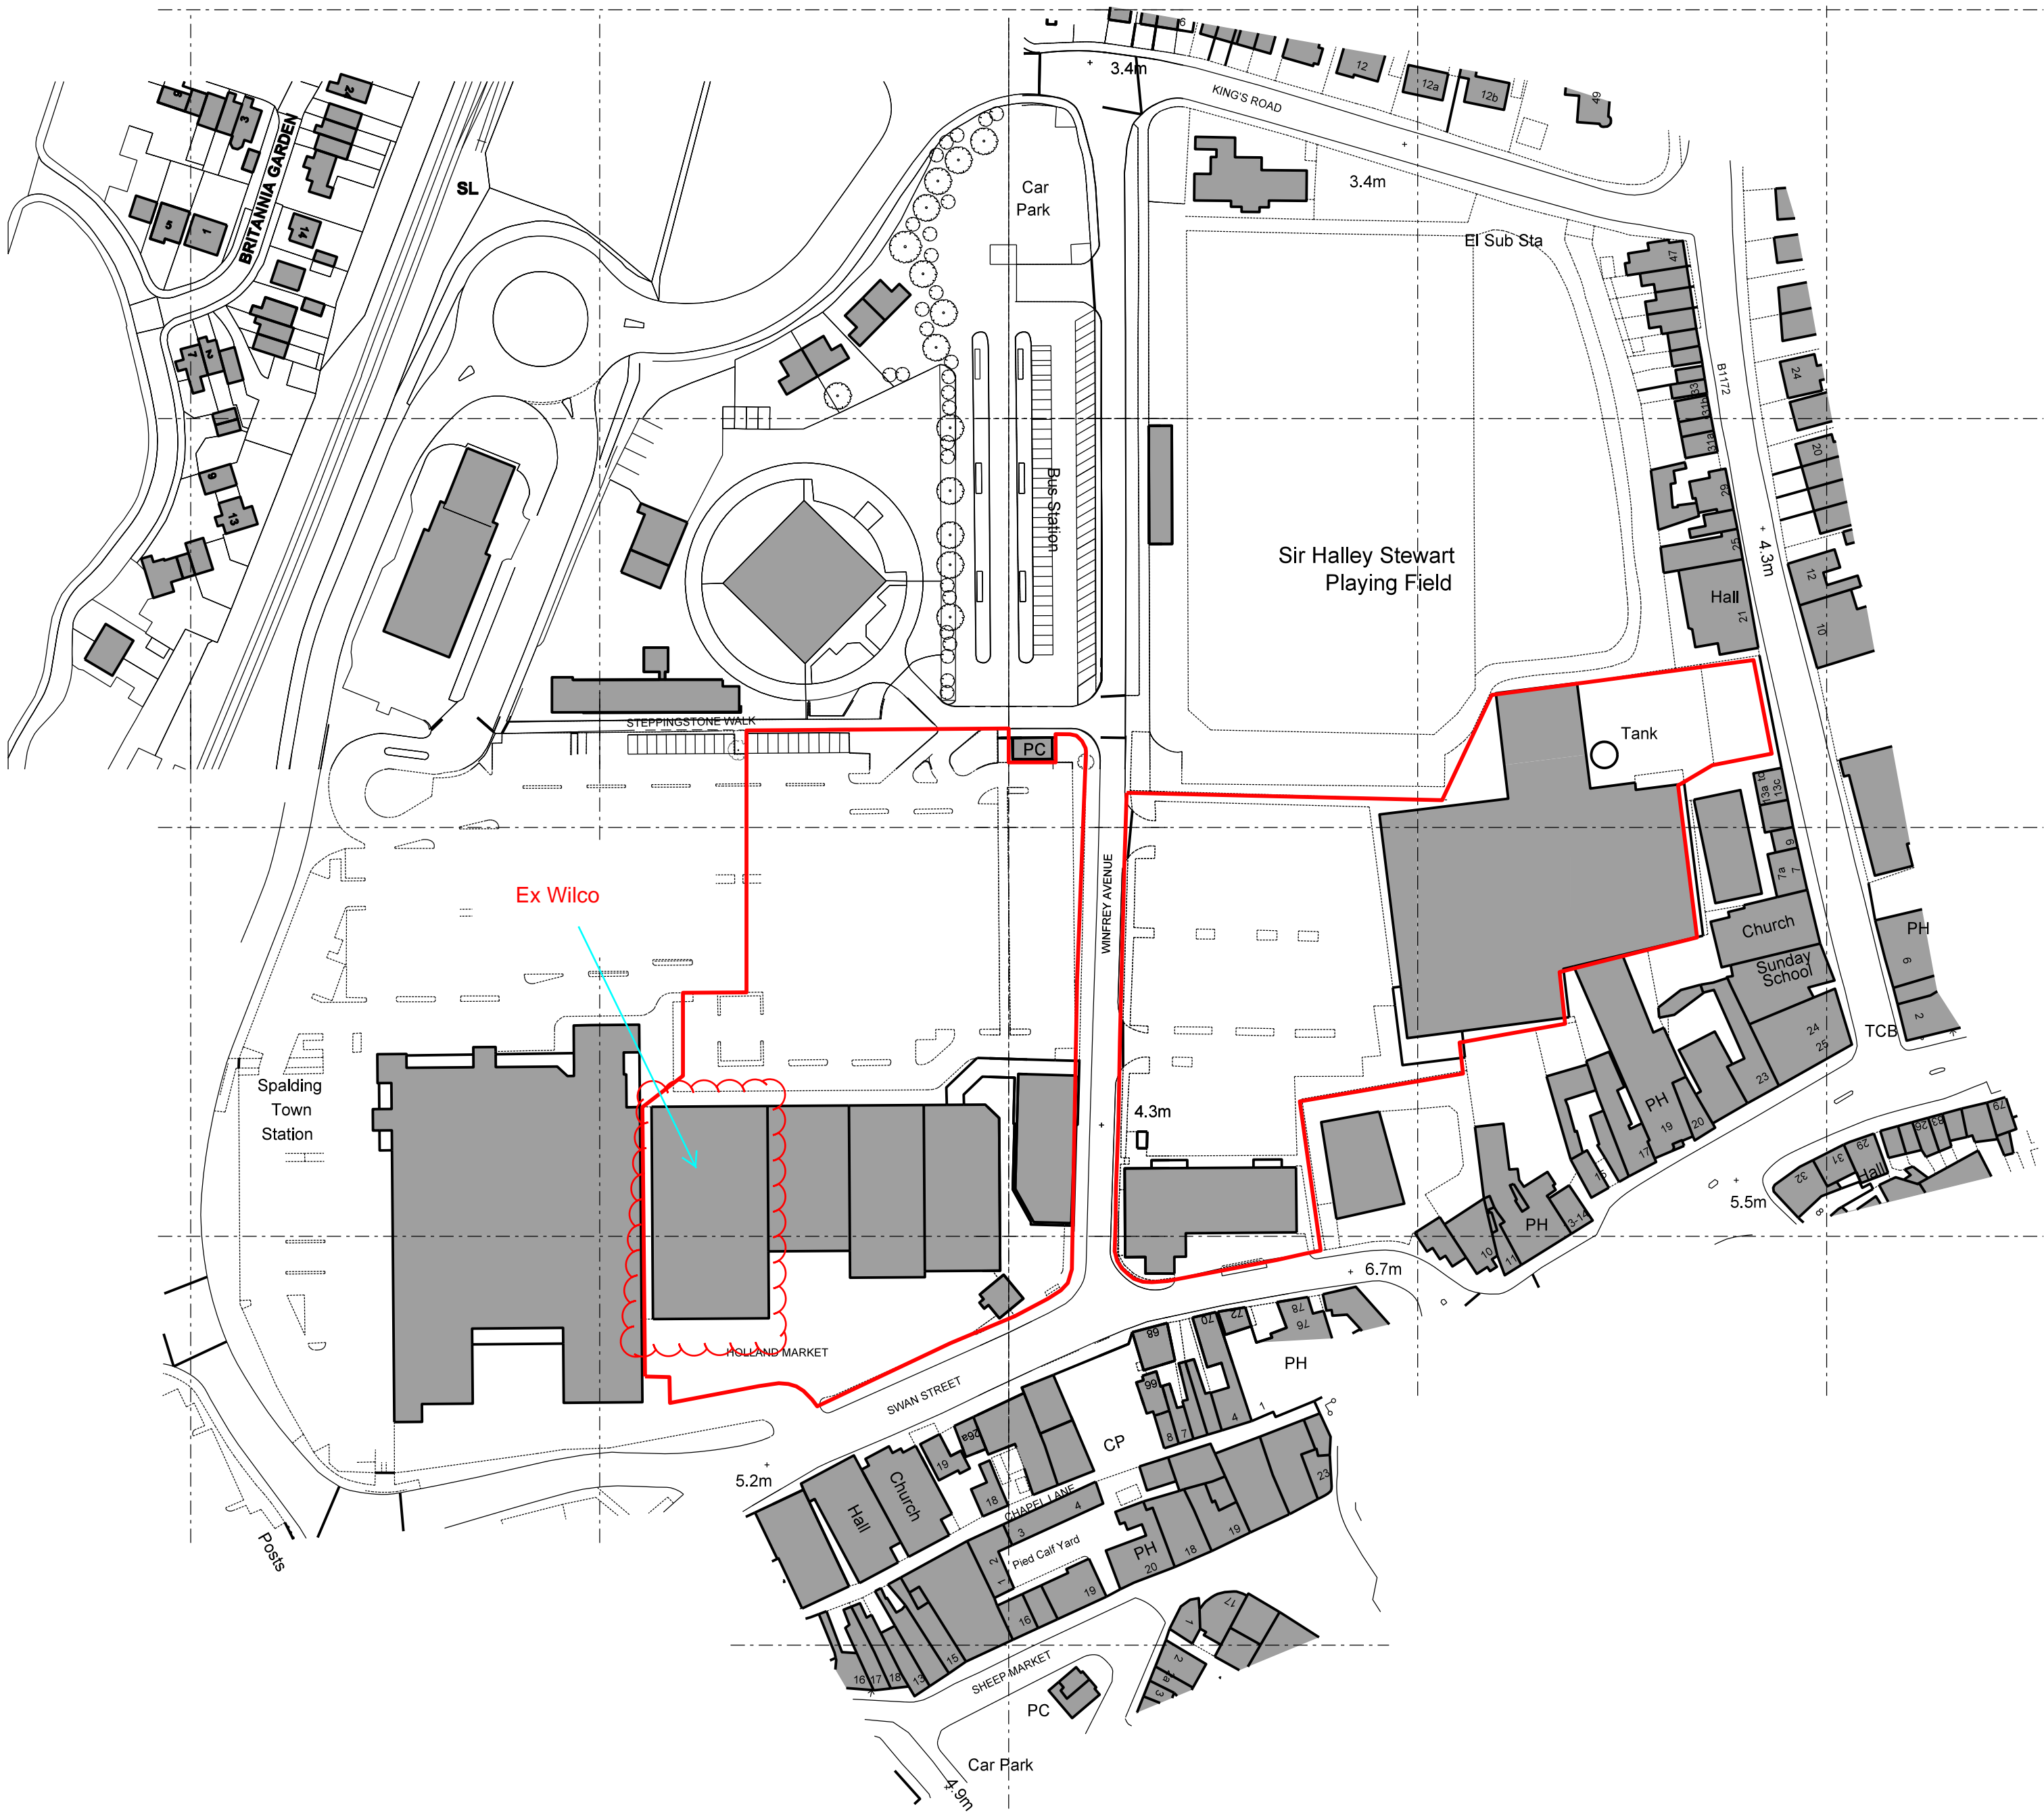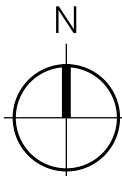

REV. DATE NOTES INIT.

CLIENT / PROJECT

SCHRODERS

SPALDING HOLLAND MARKET &
WINFREY AVENUE RETAIL PARK

DRAWING TITLE

EXISTING SITE PLAN

STATUS
FOR INFORMATION

DATE	DRAWN	SCALE @ A2
30.11.15	MB	1:1250

PROJECT NUMBER	UNIT / BLOCK	CI / SFB CODE	TYPE & NUMBER	REVISION LETTER
9986				

9986 01 -

Site Location Plans	L	GA Plans	P	Elevations	E
Sections	S	Details	D	Prefix Colour	C

THE RATCLIFFE GROVES PARTNERSHIP

MANCHESTER
105 MANCHESTER ROAD
BURY LANCASHIRE BL9 0TD
T. 0161 797 6000 E. manchester@rgp.uk.com
www.rgp.uk.com

LONDON
19 BEDFORD ROW
LONDON WC1R 4EB
T. 020 7600 6666 E. london@rgp.uk.com

