


Side Elevation

Front Elevation

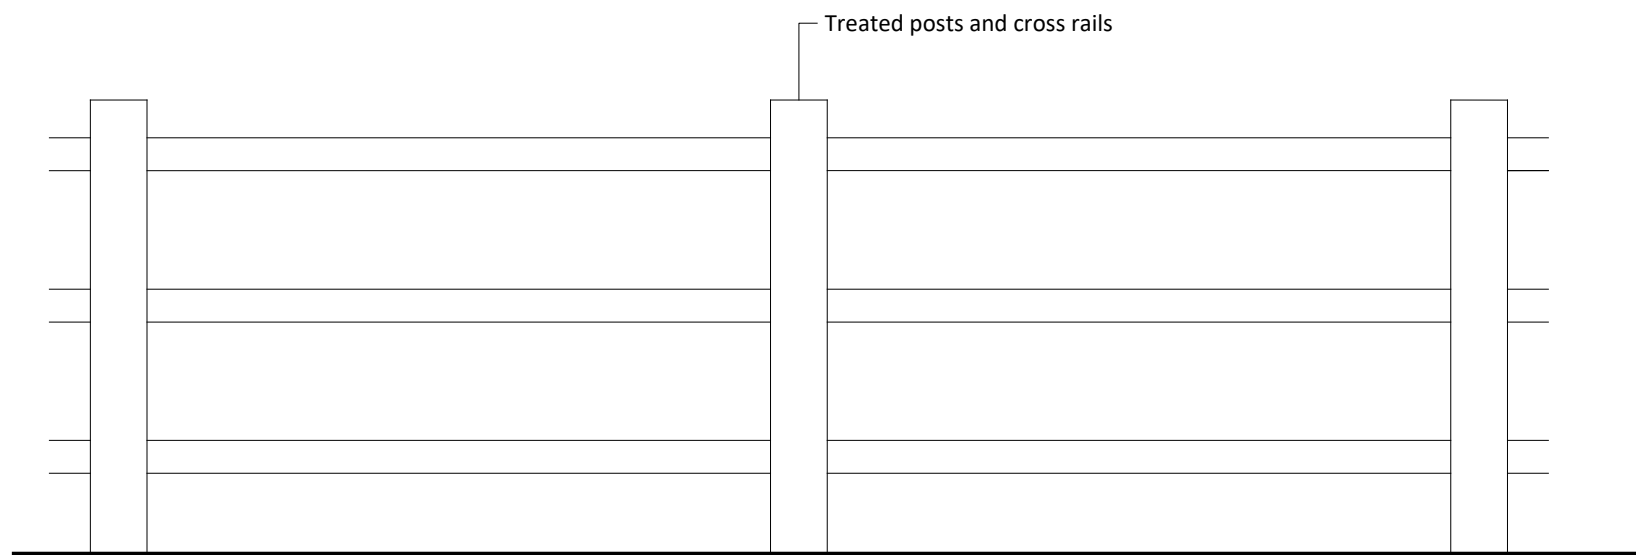

Rear Elevation

**Notes**

**Copyright**

© Robert Doughty Consultancy Limited.  
All rights described in the Copyright, Designs and Patents Act 1988 have been asserted.

**Dimensions**

All dimensions shown are for the purposes of obtaining the relevant planning permission only.

**CDM 2015**

This drawing is for illustrative purposes and/or obtaining the relevant planning permission only. It should not be used for construction and accordingly, risk identification under the Construction (Design & Management) Regulations 2015 has not been undertaken.

Rev	By	Description	Date
-	-	-	-

Current revision checked by: -



**Robert Doughty Consultancy**

32 High Street, Helpringham  
Sleaford, Lincolnshire, NG34 0RA

Tel: 01529 421646  
Email: admin@rdc-landplan.co.uk  
Web: www.rdc-landplan.co.uk

**Client**

Robert Doughty Consultancy

**Project**

Change of Use  
65 Holbeach Road, Spalding

**Drawing**

1.2m high post & rail fence detail

<b>Scale @ A3</b>		<b>Date</b>
1: 20		10/09/25
<b>Drawn By</b>		<b>Checked By</b>
WW		-
<b>Job Number</b>	<b>Status</b>	<b>Purpose of Issue</b>
1681-1	FP	Planning
<b>Drawing No.</b>		<b>Rev</b>
1681-1_FP_DD02		-