



Existing West Elevation 1:100




Existing South Elevation 1:100




Existing East Elevation 1:100




Existing North Elevation 1:100

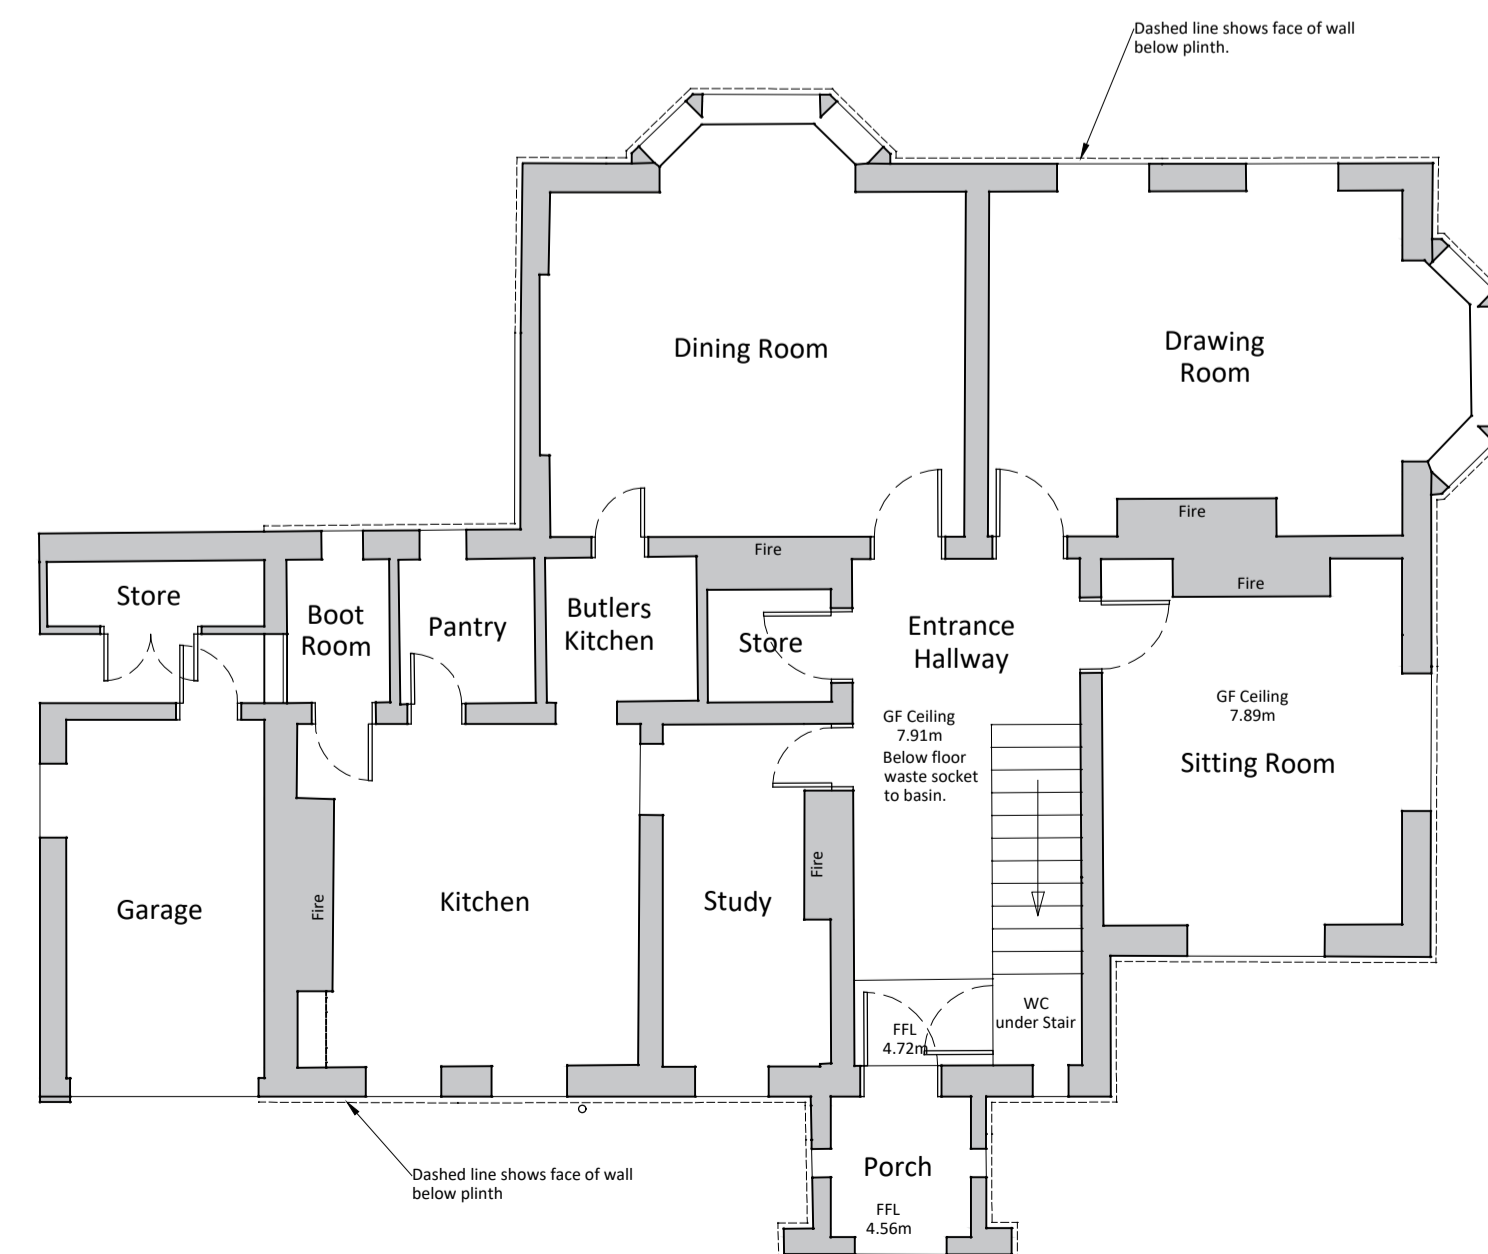

Existing Ground Floor Layout 1:100

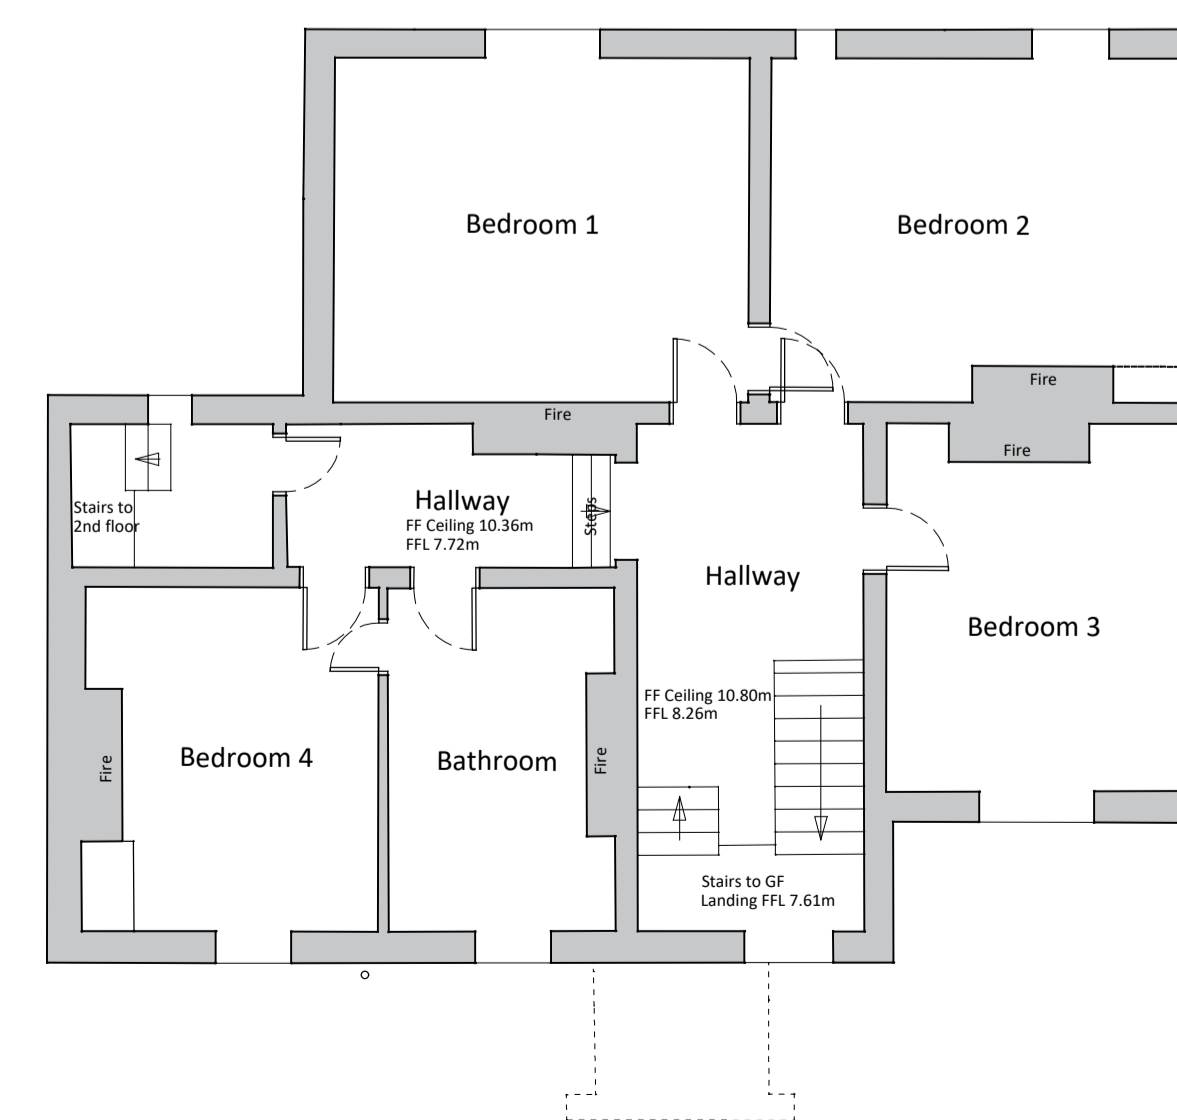

Existing First Floor Layout 1:100

 

Notes
Copyright
 © Robert Doughty Consultancy Limited.
 All rights described in the Copyright, Designs and Patents Act 1988 have been asserted.
Ordnance Survey Map
 © Crown Copyright. OS Licence No: AR 100010613.
Dimensions
 All dimensions shown are for the purposes of obtaining the relevant planning permission only.
CDM 2015
 This drawing is for illustrative purposes and/or obtaining the relevant planning permission only. It should not be used for construction and accordingly, risk identification under the Construction (Design & Management) Regulations 2015 has not been undertaken.



Rev	By	Description	Date
Current revision checked by: -			

rdc
 Robert Doughty
 Consultancy
 32 High Street, Helpingham
 Sleaford, Lincolnshire, NG34 0RA
 Tel: 01529 421646
 Email: admin@rdc-landplan.co.uk
 Web: www.rdc-landplan.co.uk

Client
 Robert Doughty Consultancy

Project
 Change of Use
 Holbeach Road, Spalding

Drawing
 Existing General Arrangement

Scale @ A1 1: 100
Date 04.09.25

Drawn By JG
Checked By -

Job Number 1681-1
Status FP
Purpose of Issue Planning Application

Drawing No. 1681-1_FP_GA01
Rev -